

KEY	
SEE LIGHTING SCHEDULE FOR MORE INFORMATION	
	RECESSED CEILING FIXTURE
	SURFACE MOUNT CEILING FIXTURE
	PENDANT FIXTURE
	WALL SCONCE
	POST LIGHT
	CABLE TRACK LIGHTING
	LED TUBE LIGHT
	12V LINEAR LED W/ REMOTE TRANSFORMER, 2700K
	RECESSED CEILING FIXTURE W/ GIMBAL
	EXTERIOR FLOOD LIGHT
	EX DENOTES EXISTING FIXTURE
	EXTERIOR RECESSED FLOOR FIXTURE
	RECESSED CEILING FIXTURE (EXTERIOR)
	PLUG MOLD
	WALL SWITCH
	DIMMER SWITCH
	3-WAY WALL SWITCH
	4-WAY WALL SWITCH
	FAN SWITCH
	JAMB SWITCH
	DUPLEX RECEPTACLE
	SWITCHED RECEPTACLE
	220 VOLT RECEPTACLE
	GFI RECEPTACLE
	DATA AND/OR TV
	FAN/LIGHT COMBO FIXTURE
	THERMOSTAT
	RECESSED CEILING SPEAKER
	DUPLEX FLOOR RECEPTACLE
	CO/SMOKE DETECTOR
	SCHEDULE TAG

NOTES:

ELECTRICAL CONTRACTOR TO SCHEDULE ON-SITE REVIEW OF PROJECT PRIOR TO ROUGH-IN.

CENTER SWITCHES AT 42" AFF UNLESS OTHERWISE NOTED.

CENTER OUTLETS AT 16" AFF UNLESS OTHERWISE NOTED.

OUTLETS TO BE LOCATED PER PLANS, ADD OUTLETS AS REQ'D BY CODE.


SMOKE DETECTORS/CO TO CODE.

NO MORE THAN 4 SWITCHES GANGED IN ONE BOX. IF MORE THAN 4 SWITCHES ARE REQUIRED, STACK 2 BOXES ABOVE ONE ANOTHER WITH EQUAL NUMBER OF SWITCHES IN EACH BOX. USE DUMMY SWITCH IF NECESSARY.

BATH FAN/LIGHTS TO BE PANASONIC UNITS, FANS TO BE ON TIMER SWITCHES.

SECOND FLOOR HEAT: RADIANT MATS AT BATHROOMS


COMMUNICATION: N/A

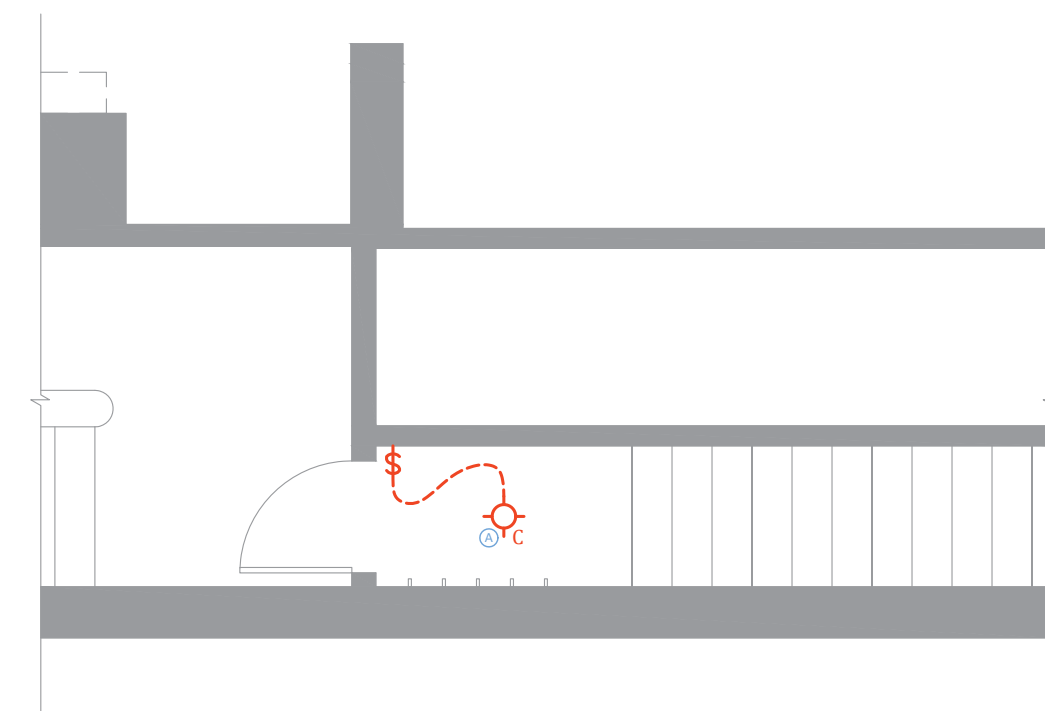

2 PARTIAL FIRST FLOOR ELEC. PLAN
3/4" = 1'-0"

ELECTRICAL SCHEDULE

Tag	Description	Model	Manuf.	Finish	Lamp	Wattage	Voltage	Mounting	Qty	Remarks
A	Surface Mount	TBD	TBD	TBD				Ceiling	5	
B	Wall Sconce	TBD	TBD	TBD				Wall	2	(Allow \$200/per fixture)
C	24" LED Tube Light	TBD	TBD	TBD				Ceiling/wall	3	
D	Surface Mount	TBD	TBD	TBD				Ceiling	3	
E	Exhaust Fan/Light	WhisperGreen Select FV- 11 VQCL6	Panasonic					Recessed Ceiling	3	110 CFM, 0.7 sone ceiling fan with motion and humidity sensors and CFL light. Use Panasonic FV-WCD02 Whisper Control 4 Function Light Switch
F	Recessed light (wet location)	RZR-600-12W-3K-SC	NDR Electric	Satin Chrome		12W	120	Recessed Ceiling	1	3000k, 950 Lumens
G	Surface Mount	TBD	TBD	TBD				Wall	2	(Allow \$200/per fixture)

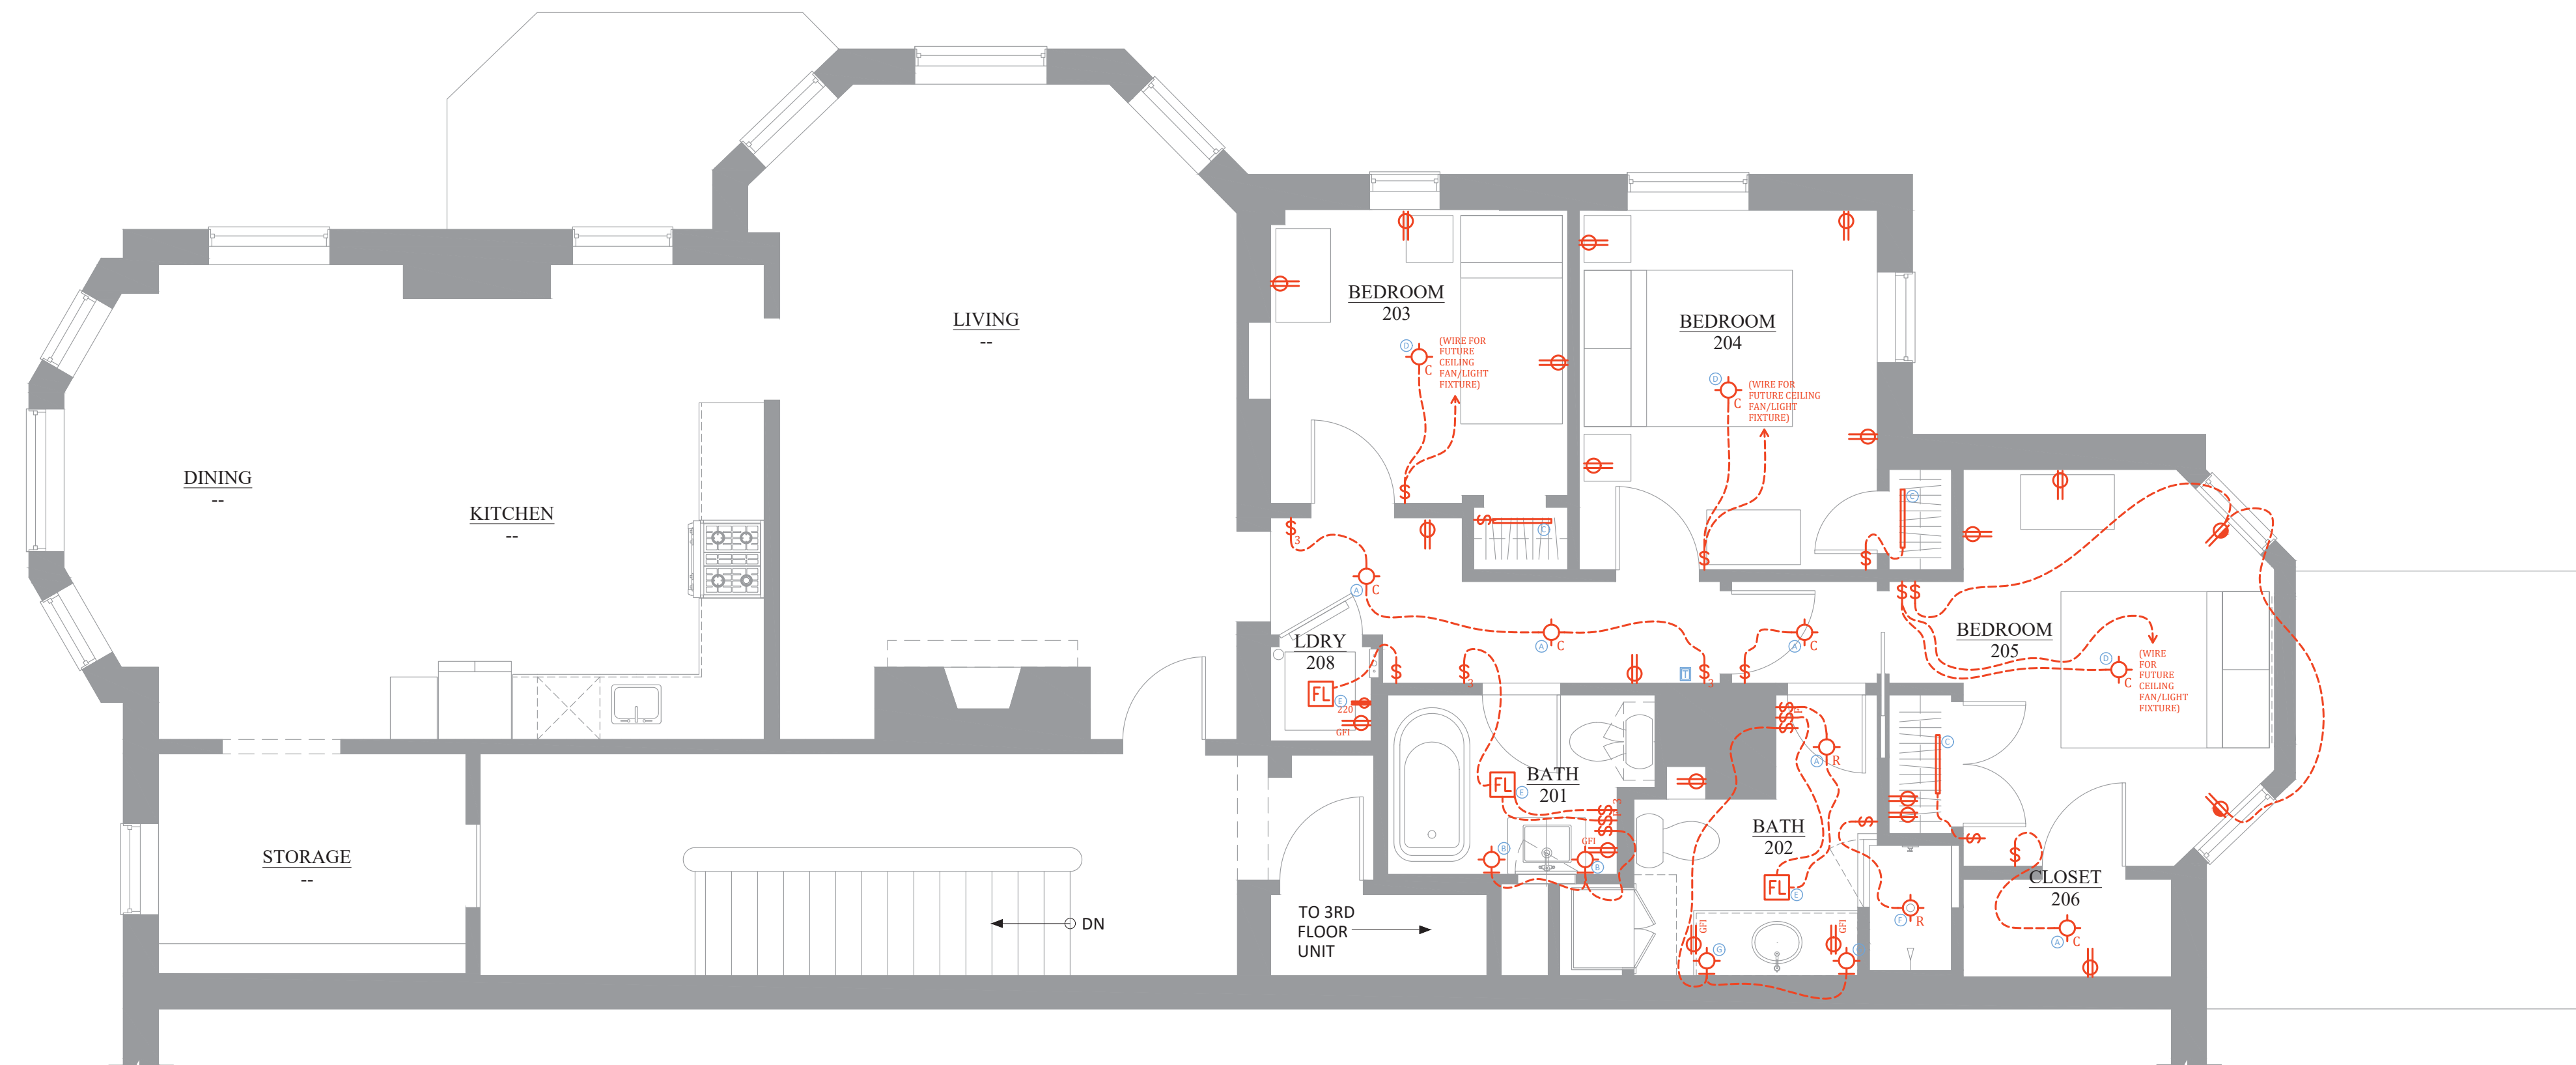

1 ELECTRICAL PLAN
3/4" = 1'-0"

