



450-452 Cumberland Ave Stairs

1/8" = 1' Approx

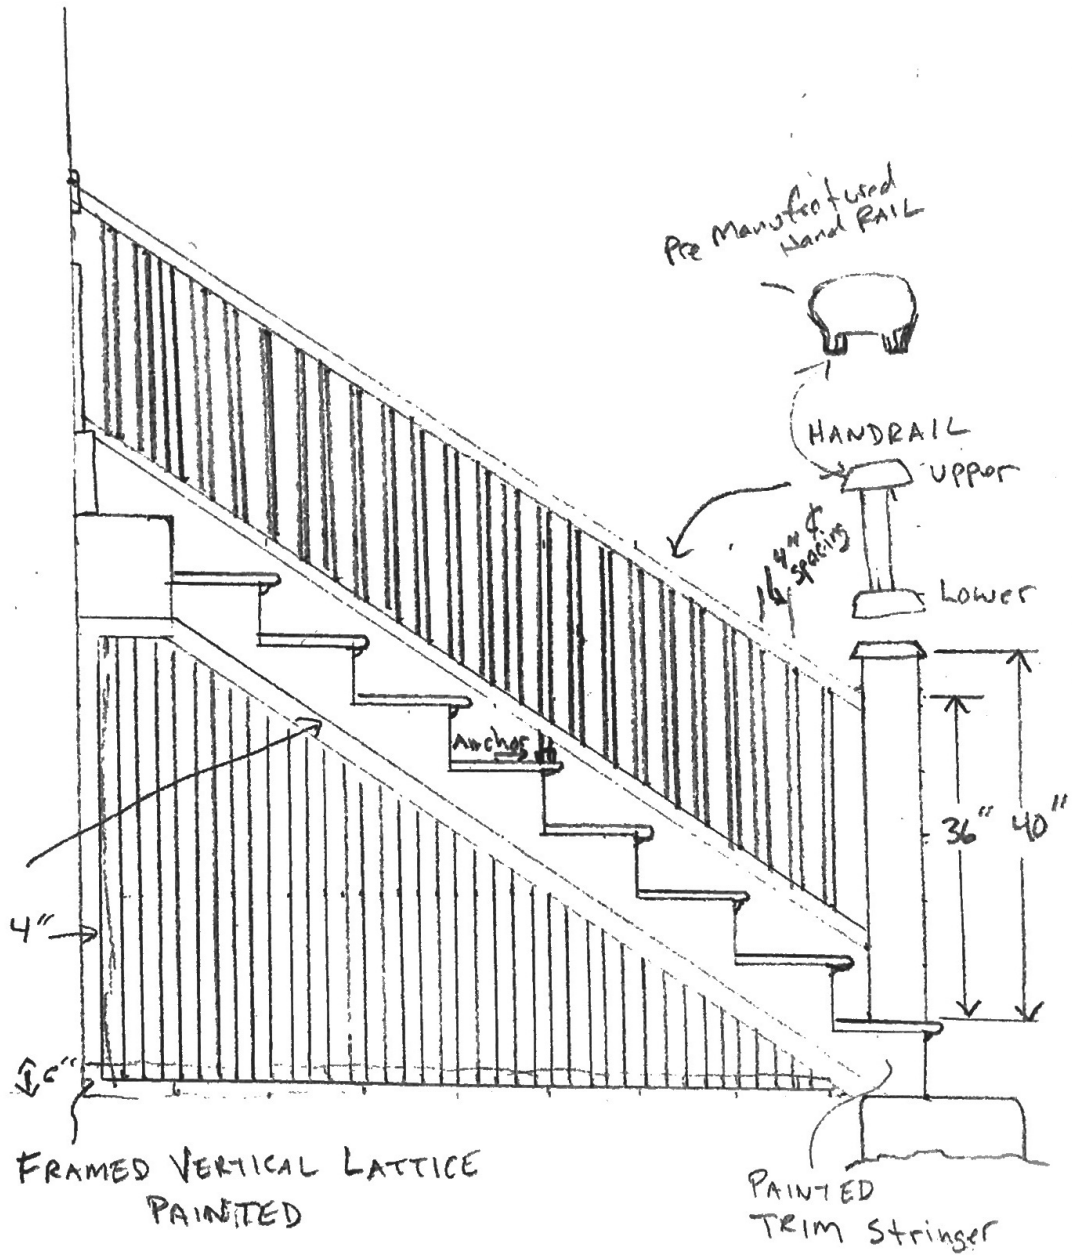



} SAME DESIGN for 452

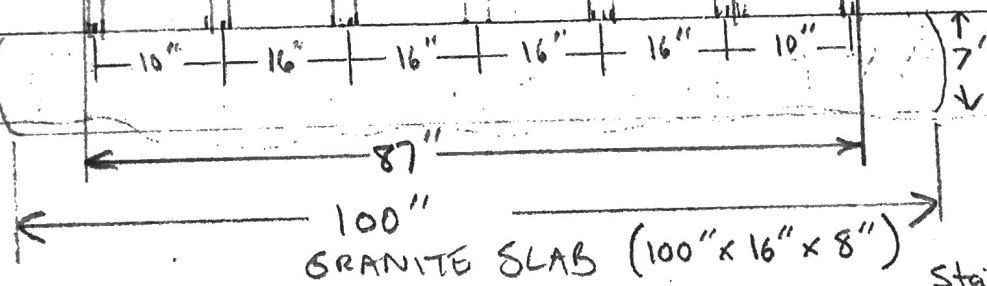

STRINGERS 16" on  $\phi$  for  
 5/4 Pressure treated wood stairs  
 PAINTED  
 Wooden Kick plates - NO GAPS  
 PAINTED

