




TYPICAL CROSS SECTION  
(SHOWING INLET FILTER)

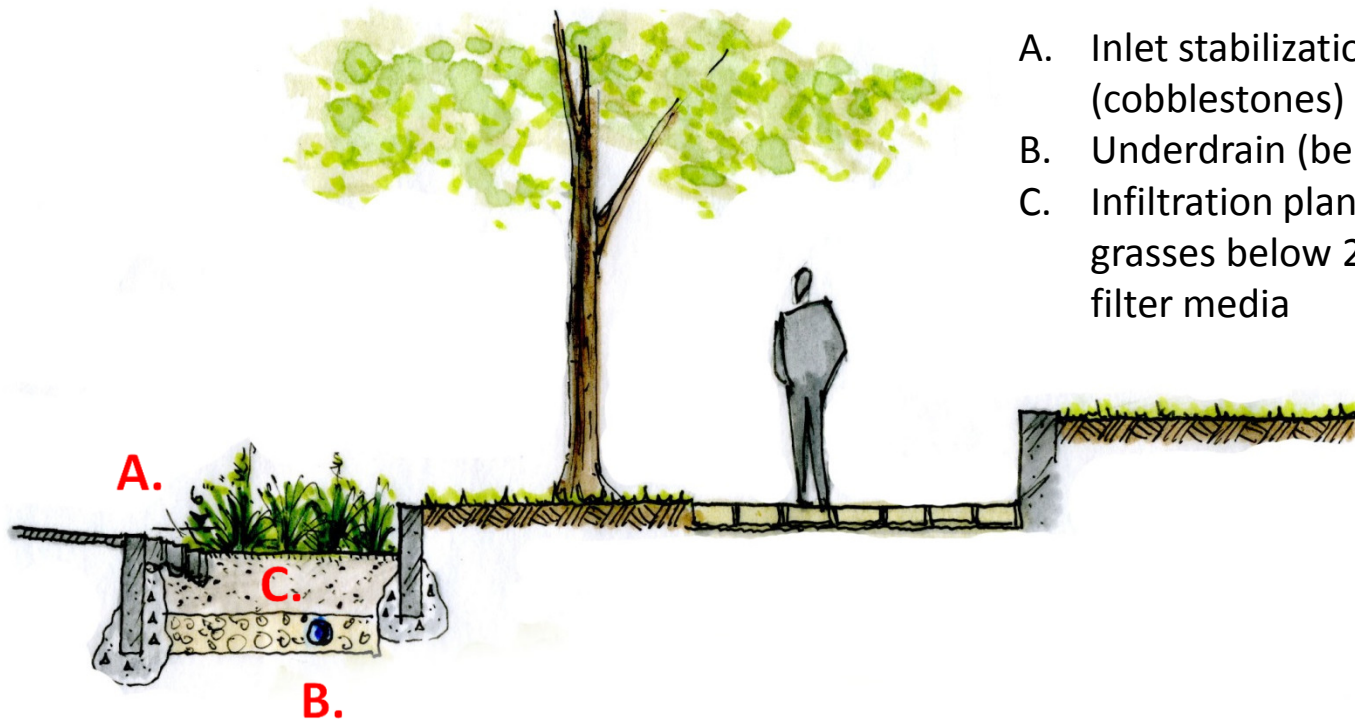

- A. Inlet stabilization (cobblestones)
- B. Underdrain (below grade)
- C. Infiltration plantings (sedges & grasses below 24" tall) & soil filter media