


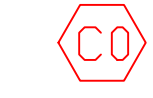






Second Floor Plan

LEGEND

-  PULL STATION
-  SMOKE DETECTOR
-  HEAT DETECTOR
-  CARBON MONOXIDE DETECTOR
-  MINI-HORN
-  HORN/STROBE  
(XX NOTES CANDELA)
-  STROBE  
(XX NOTES CANDELA)
-  FIRE ALARM CONTROL PANEL

REVISION 2	DATE:
REVISION 1	DATE:
REVISION 0 SUBMITTAL	DATE: 09/17/2014

FIRE ALARM LAYOUT SECOND FLOOR	
PROJECT NAME	SCALE NTS
24 DEERING STREET CONDOS PORTLAND, ME	
	BY: JRS



**NORRIS INC**  
Prepared For Tomorrow, Delivered Today  
2257 BROADWAY, SO. PORTLAND, MAINE

FA-3