




Detail A - Plan B-B

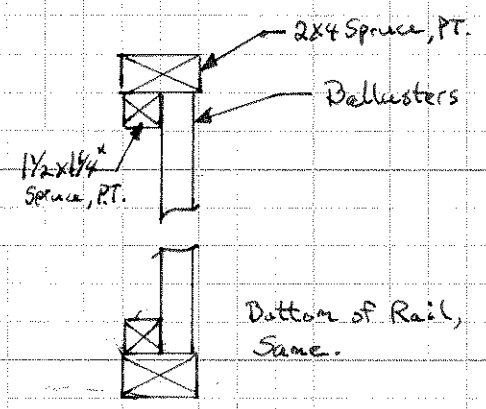

Detail B - Elev.

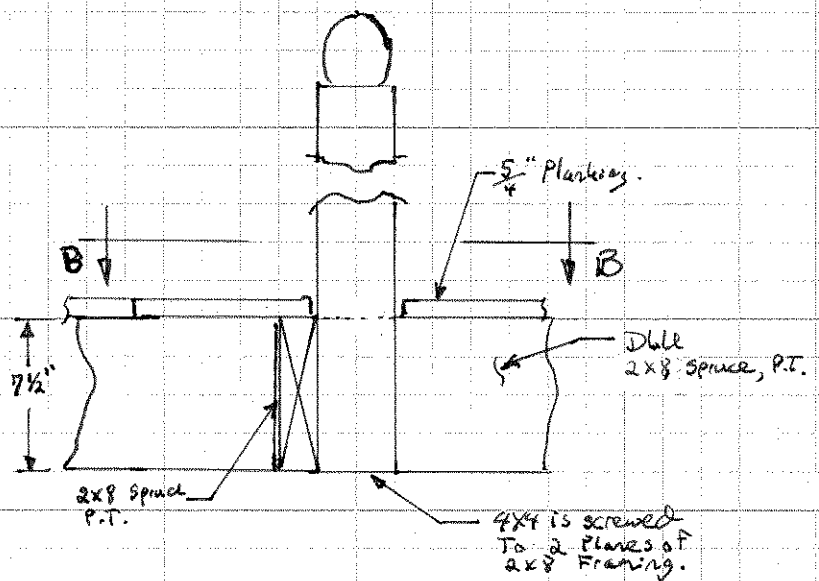

Detail A - Elev
Scale: 2" = 1'

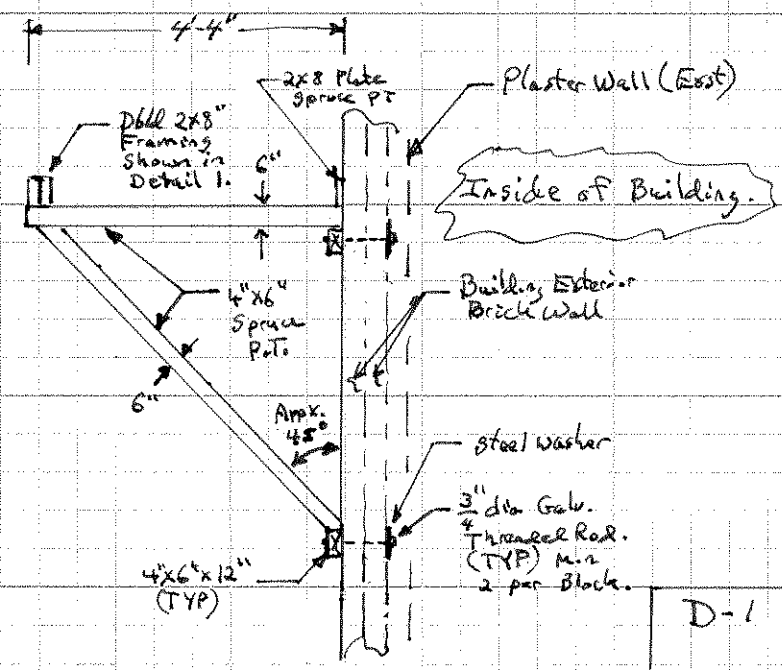

Elevation C-C
Scale: 1" = 1'

Typical Bracing
Quantity = 5.

D-1 Details

675 Congress St
Repair Only