



GENERAL NOTES:
(REFER TO SHEET C-50)

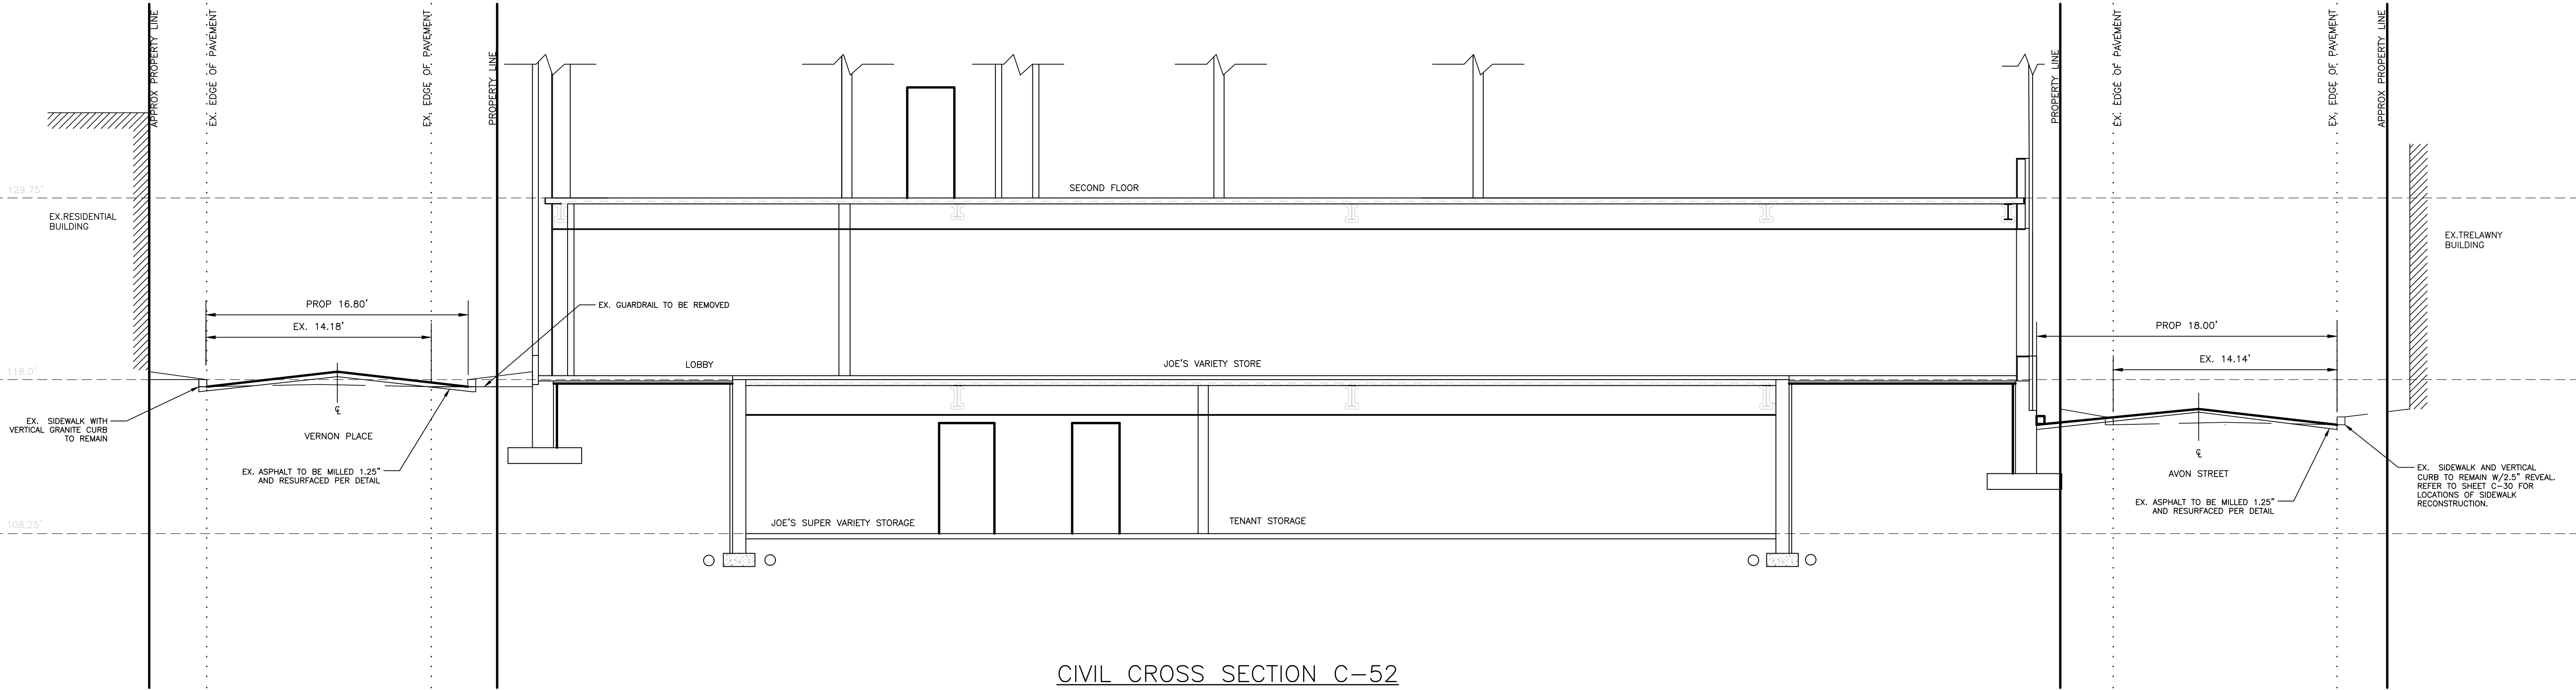

CIVIL CROSS SECTION C-52

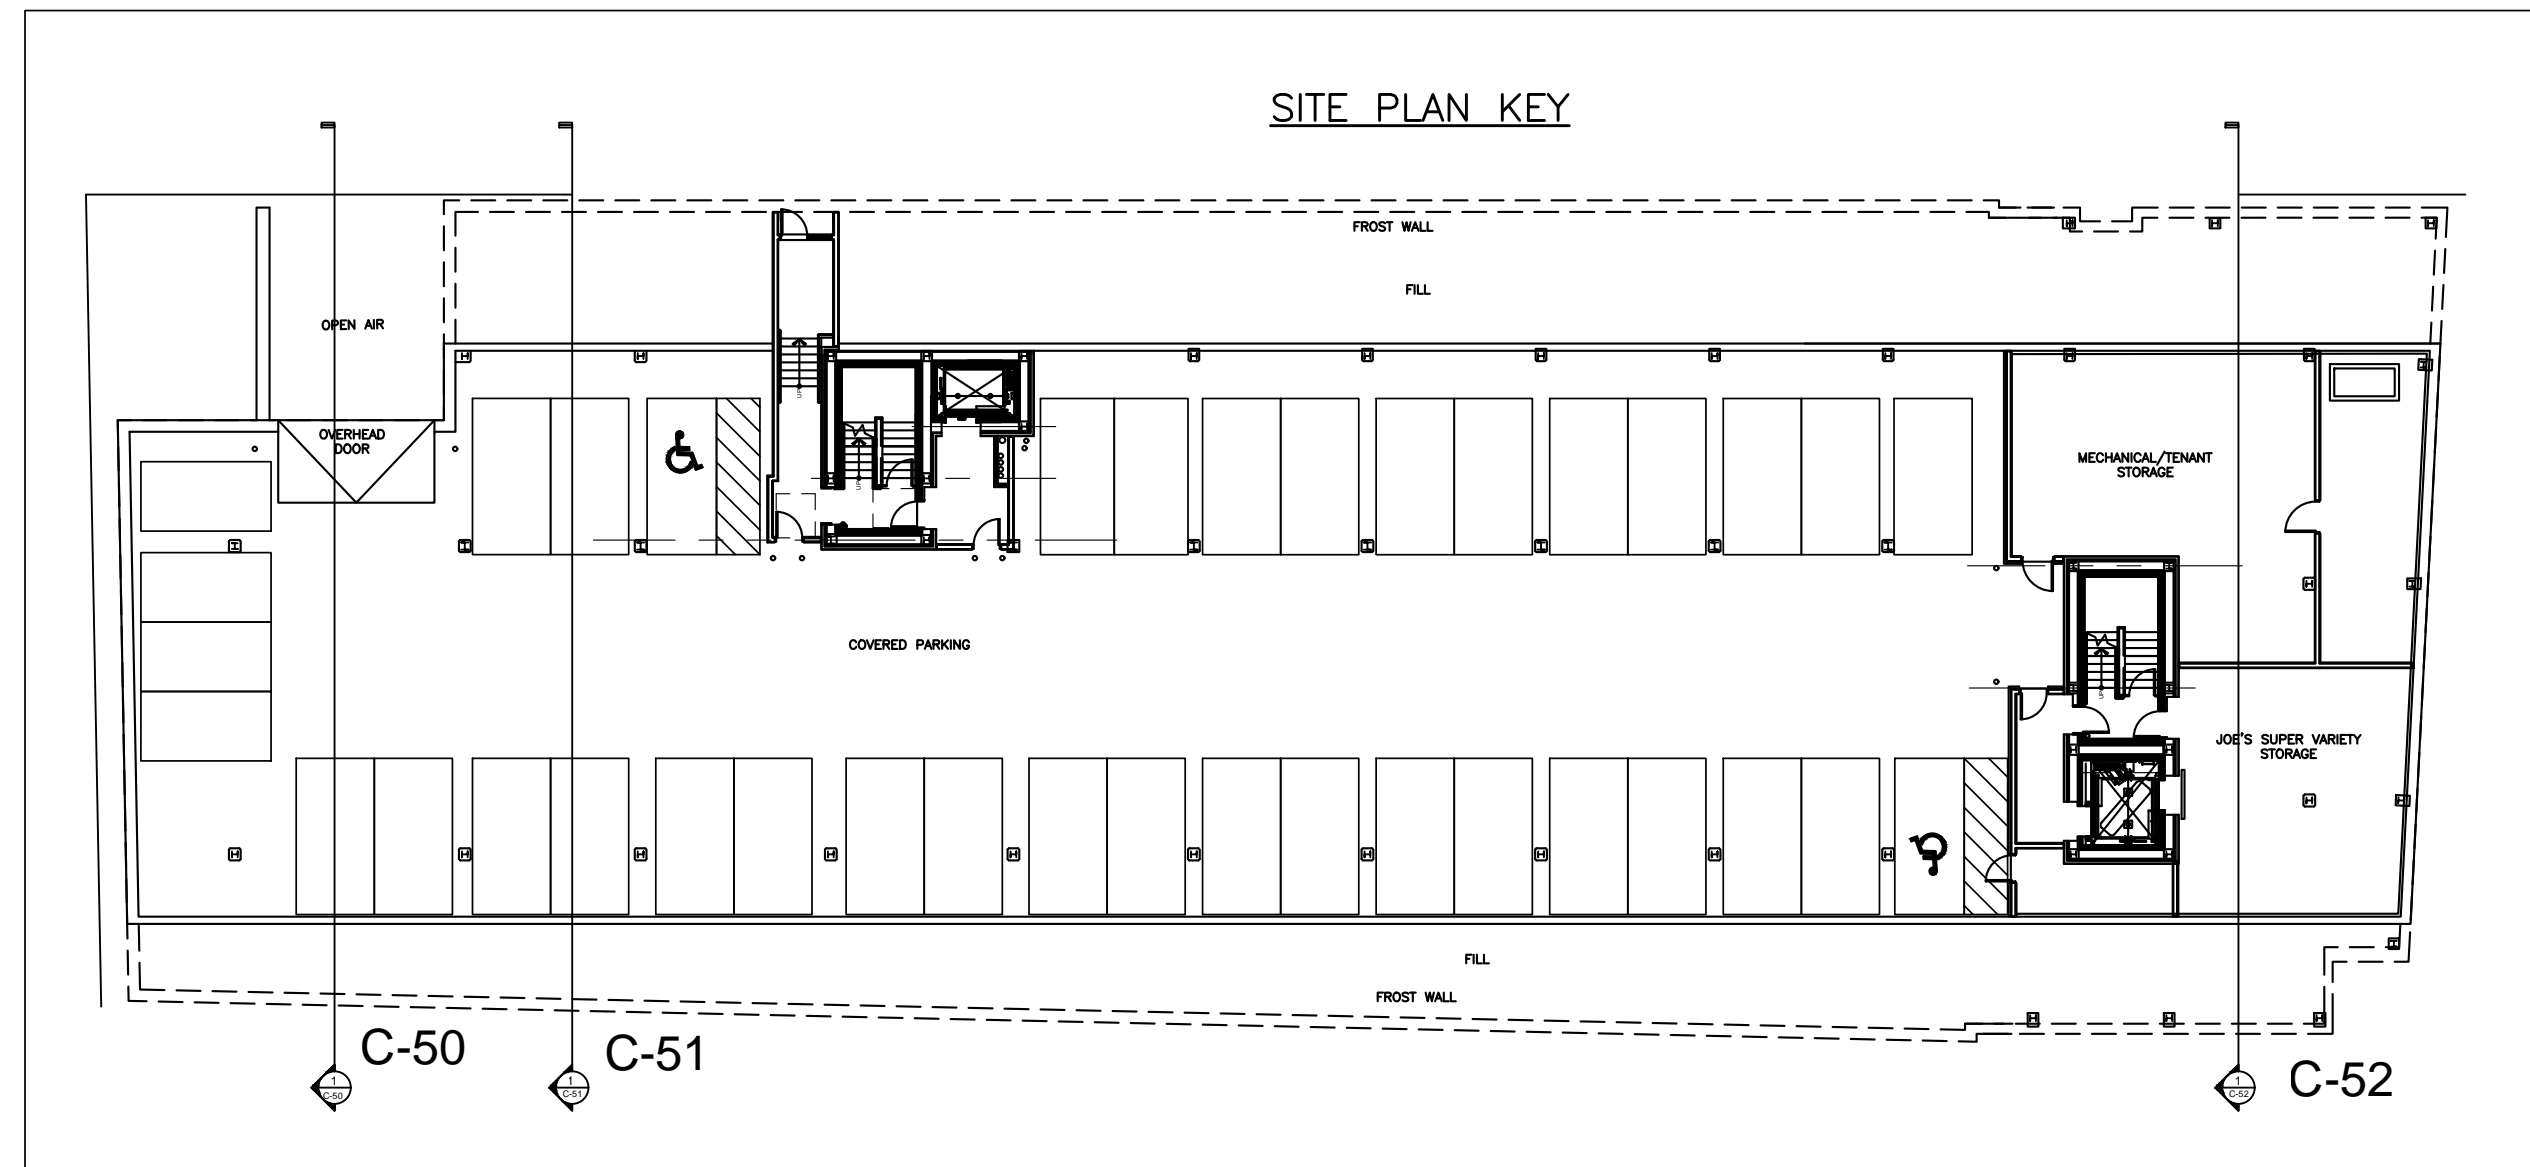

ISSUED FOR
CONSTRUCTION

ISSUED FOR	BY
PLANNING DEPT	WHS
COA	WHS
FOR CONSTRUCTION	WHS
DATE	DATE
10/23/15	
10/29/15	
11/2/15	

REVISION	REV.	DATE

DRAWING NAME: **CROSS SECTION-3**

PROJECT NAME: **667 CONGRESS STREET REDEVELOPMENT**


CLIENT: **REDFERN PROPERTIES, LLC.**
P.O. BOX 8816 PORTLAND, ME 04104

ENGINEERING, INC.

ACORN ENGINEERING, INC. MAINE 04102
158 DANFORTH (207) 779-2655

THIS PLAN SHALL NOT BE MOVED, REPRODUCED, COPIED, REPRODUCED, OR REPRODUCED WITHOUT WRITTEN PERMISSION FROM ACORN ENGINEERING, INC. ANY VIOLATION OF THIS STATEMENT SHALL BE AT THE USER'S SOLE RISK AND WITHOUT LIABILITY TO ACORN ENGINEERING, INC.

FILE:	1060_DETAILS
DATE:	8/21/15
JN:	1060
SCALE:	1:50
DESIGNED BY:	WHS
DRAWN BY:	OJD
CHECKED BY:	WHS

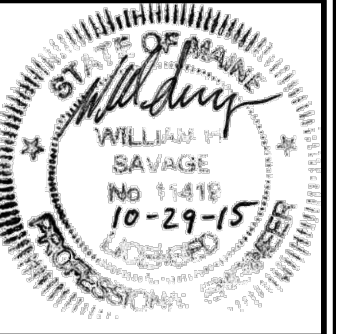

DRAWING NO.
C-52