

© 2015 RYAN SENATORE ARCHITECTURE

667 CONGRESS STREET  
APARTMENTS  
PORTLAND, MAINE



RYAN SENATORE  
ARCHITECTURE  
965 CONGRESS STREET  
PORTLAND, MAINE 04101  
207-650-6414  
senatorearchitecture.com

CONSULTANTS:  
STRUCTURAL  
Structural Integrity  
77 Oak Street  
Portland, ME 04101  
207-774-4614


REVISIONS:

DATE: 19 OCTOBER 2015  
PROJECT No. 1503  
DRAWN BY: RJS / RRT  
CHECKED BY: RJS  
SCALE: AS NOTED


SHEET TITLE:  
CODE REVIEW PLANS

G1-2


LEGEND	
	2 HOUR SEPARATION
	1 HOUR SEPARATION
	EXIT
	FIRE EXTINGUISHER

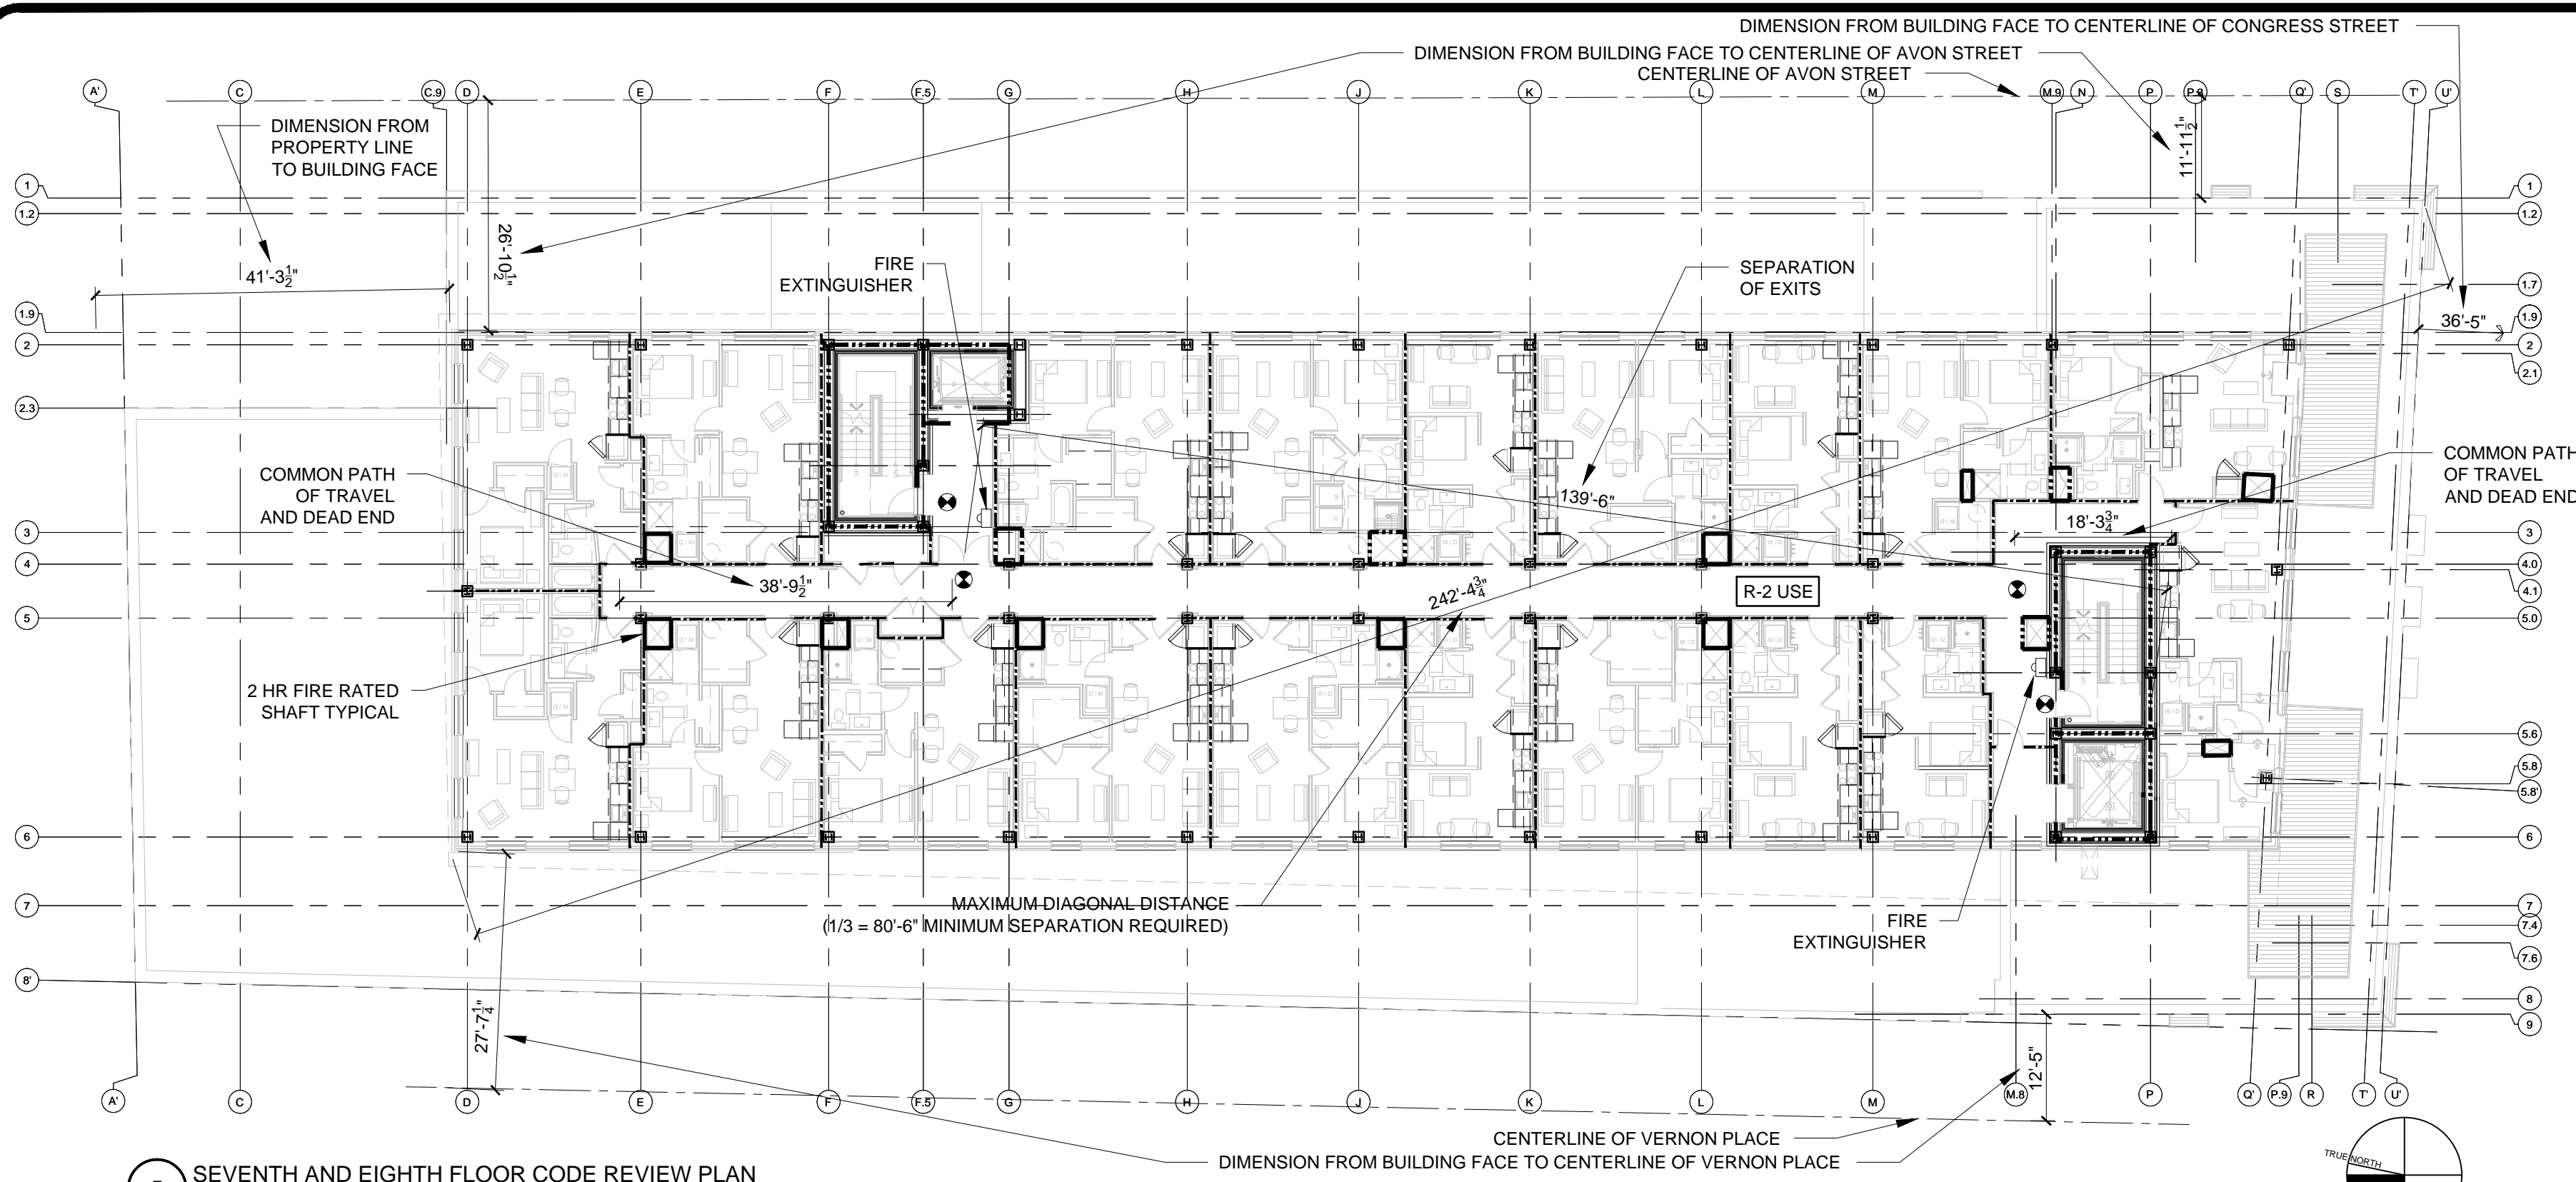


5 SEVENTH AND EIGHTH FLOOR CODE REVIEW PLAN  
1/16" = 1'-0"

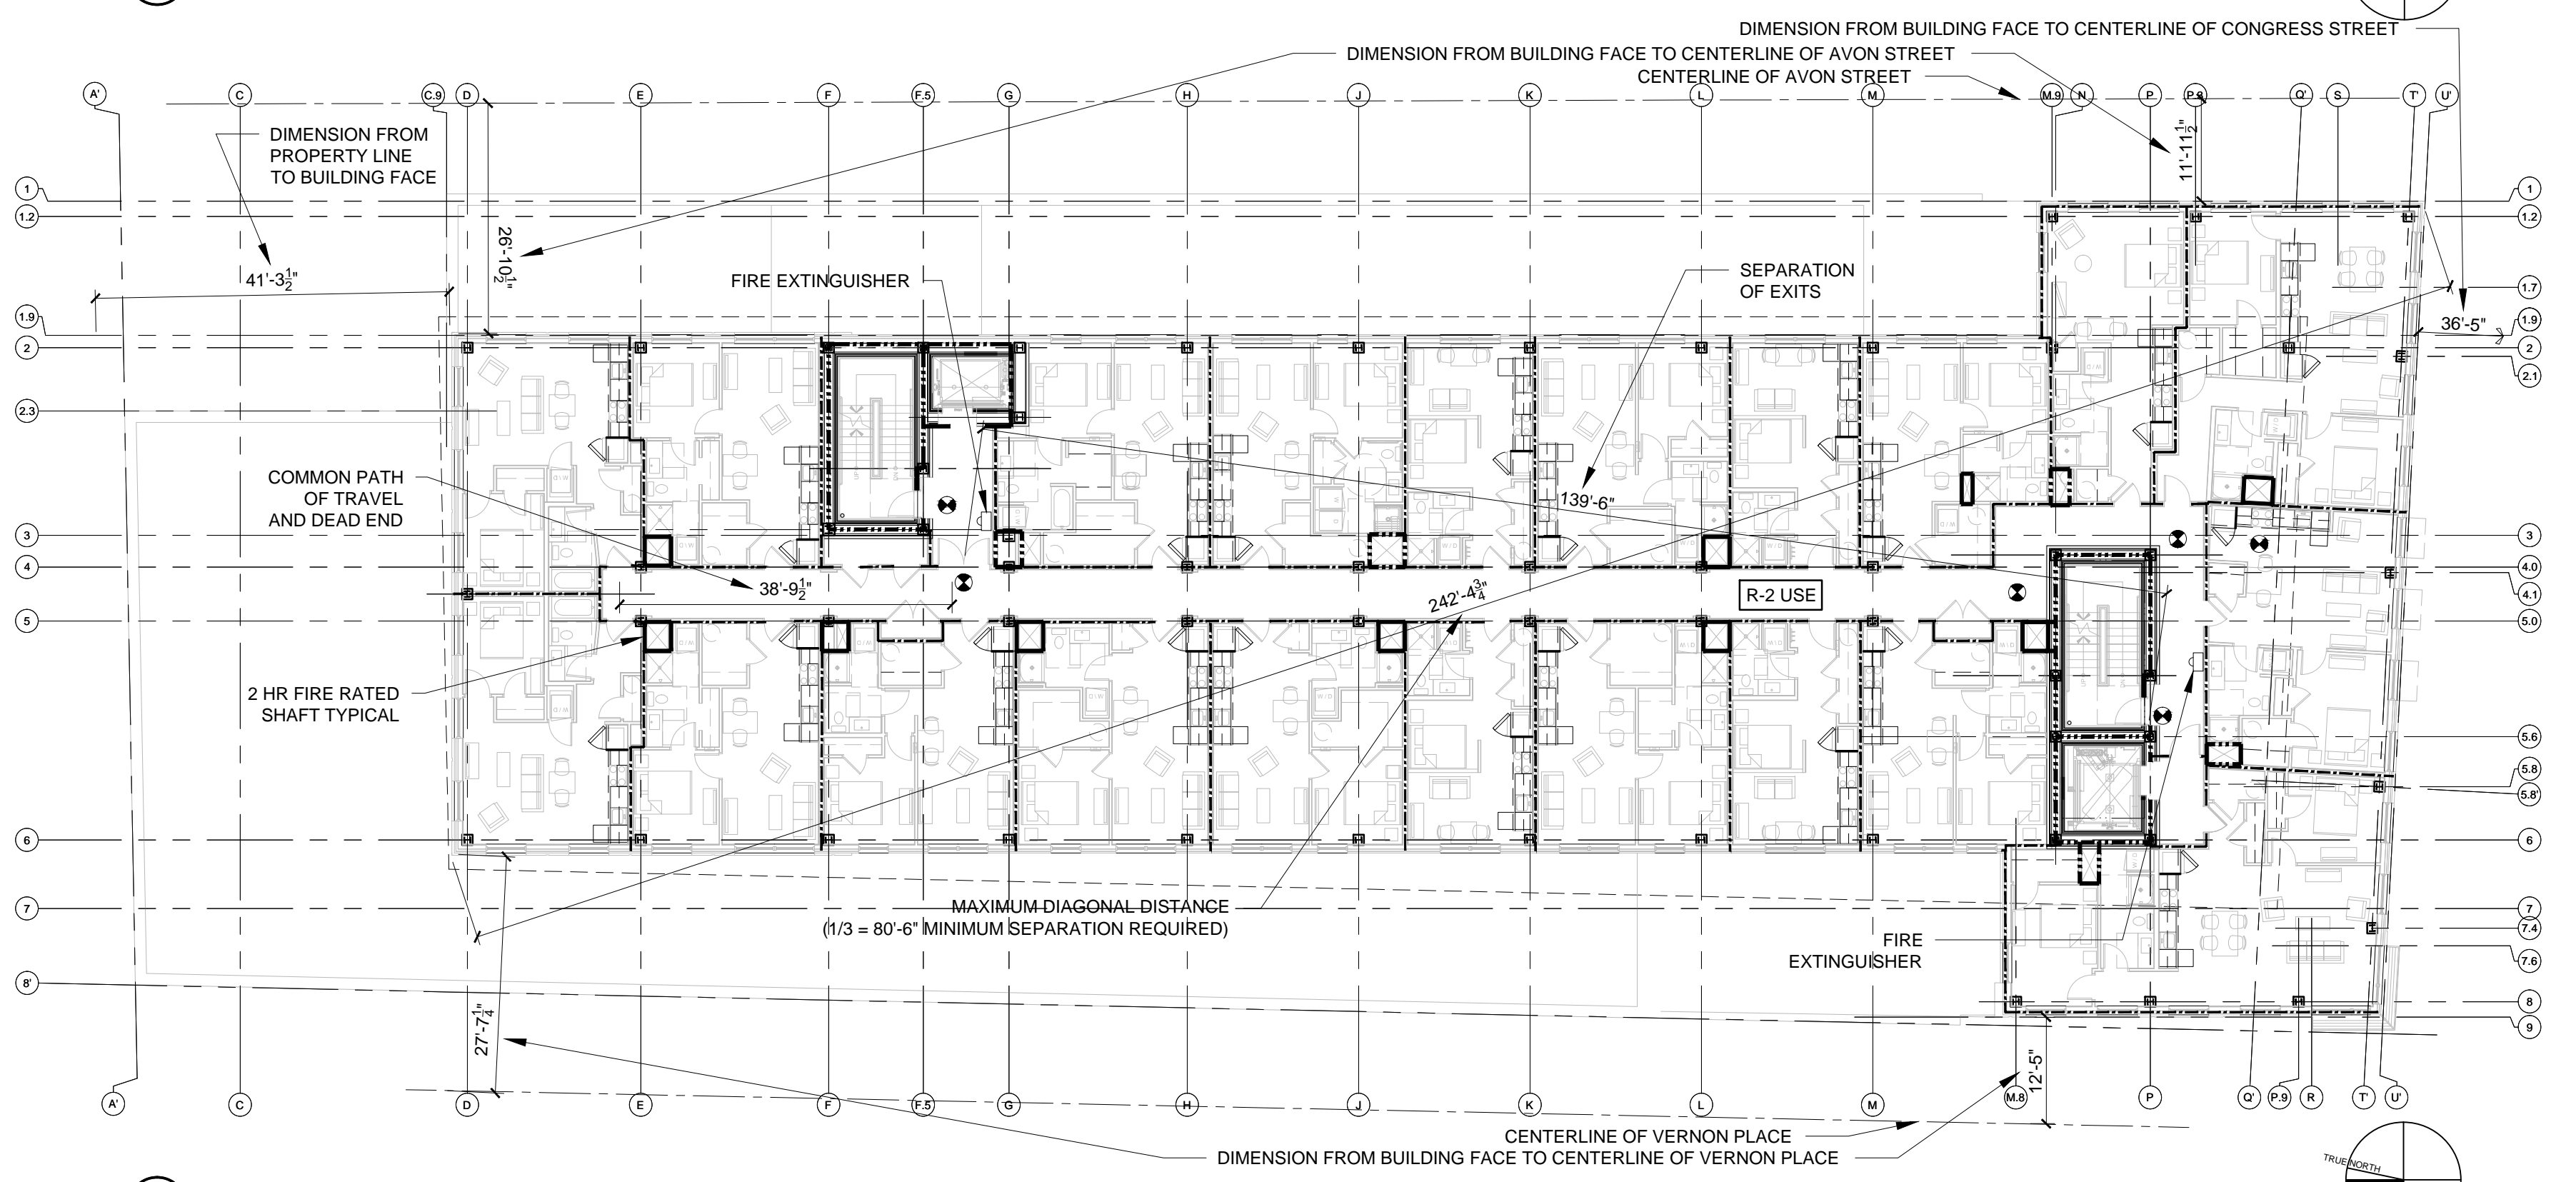


4 THIRD, FOURTH, FIFTH AND SIXTH FLOOR CODE REVIEW PLAN  
1/16" = 1'-0"

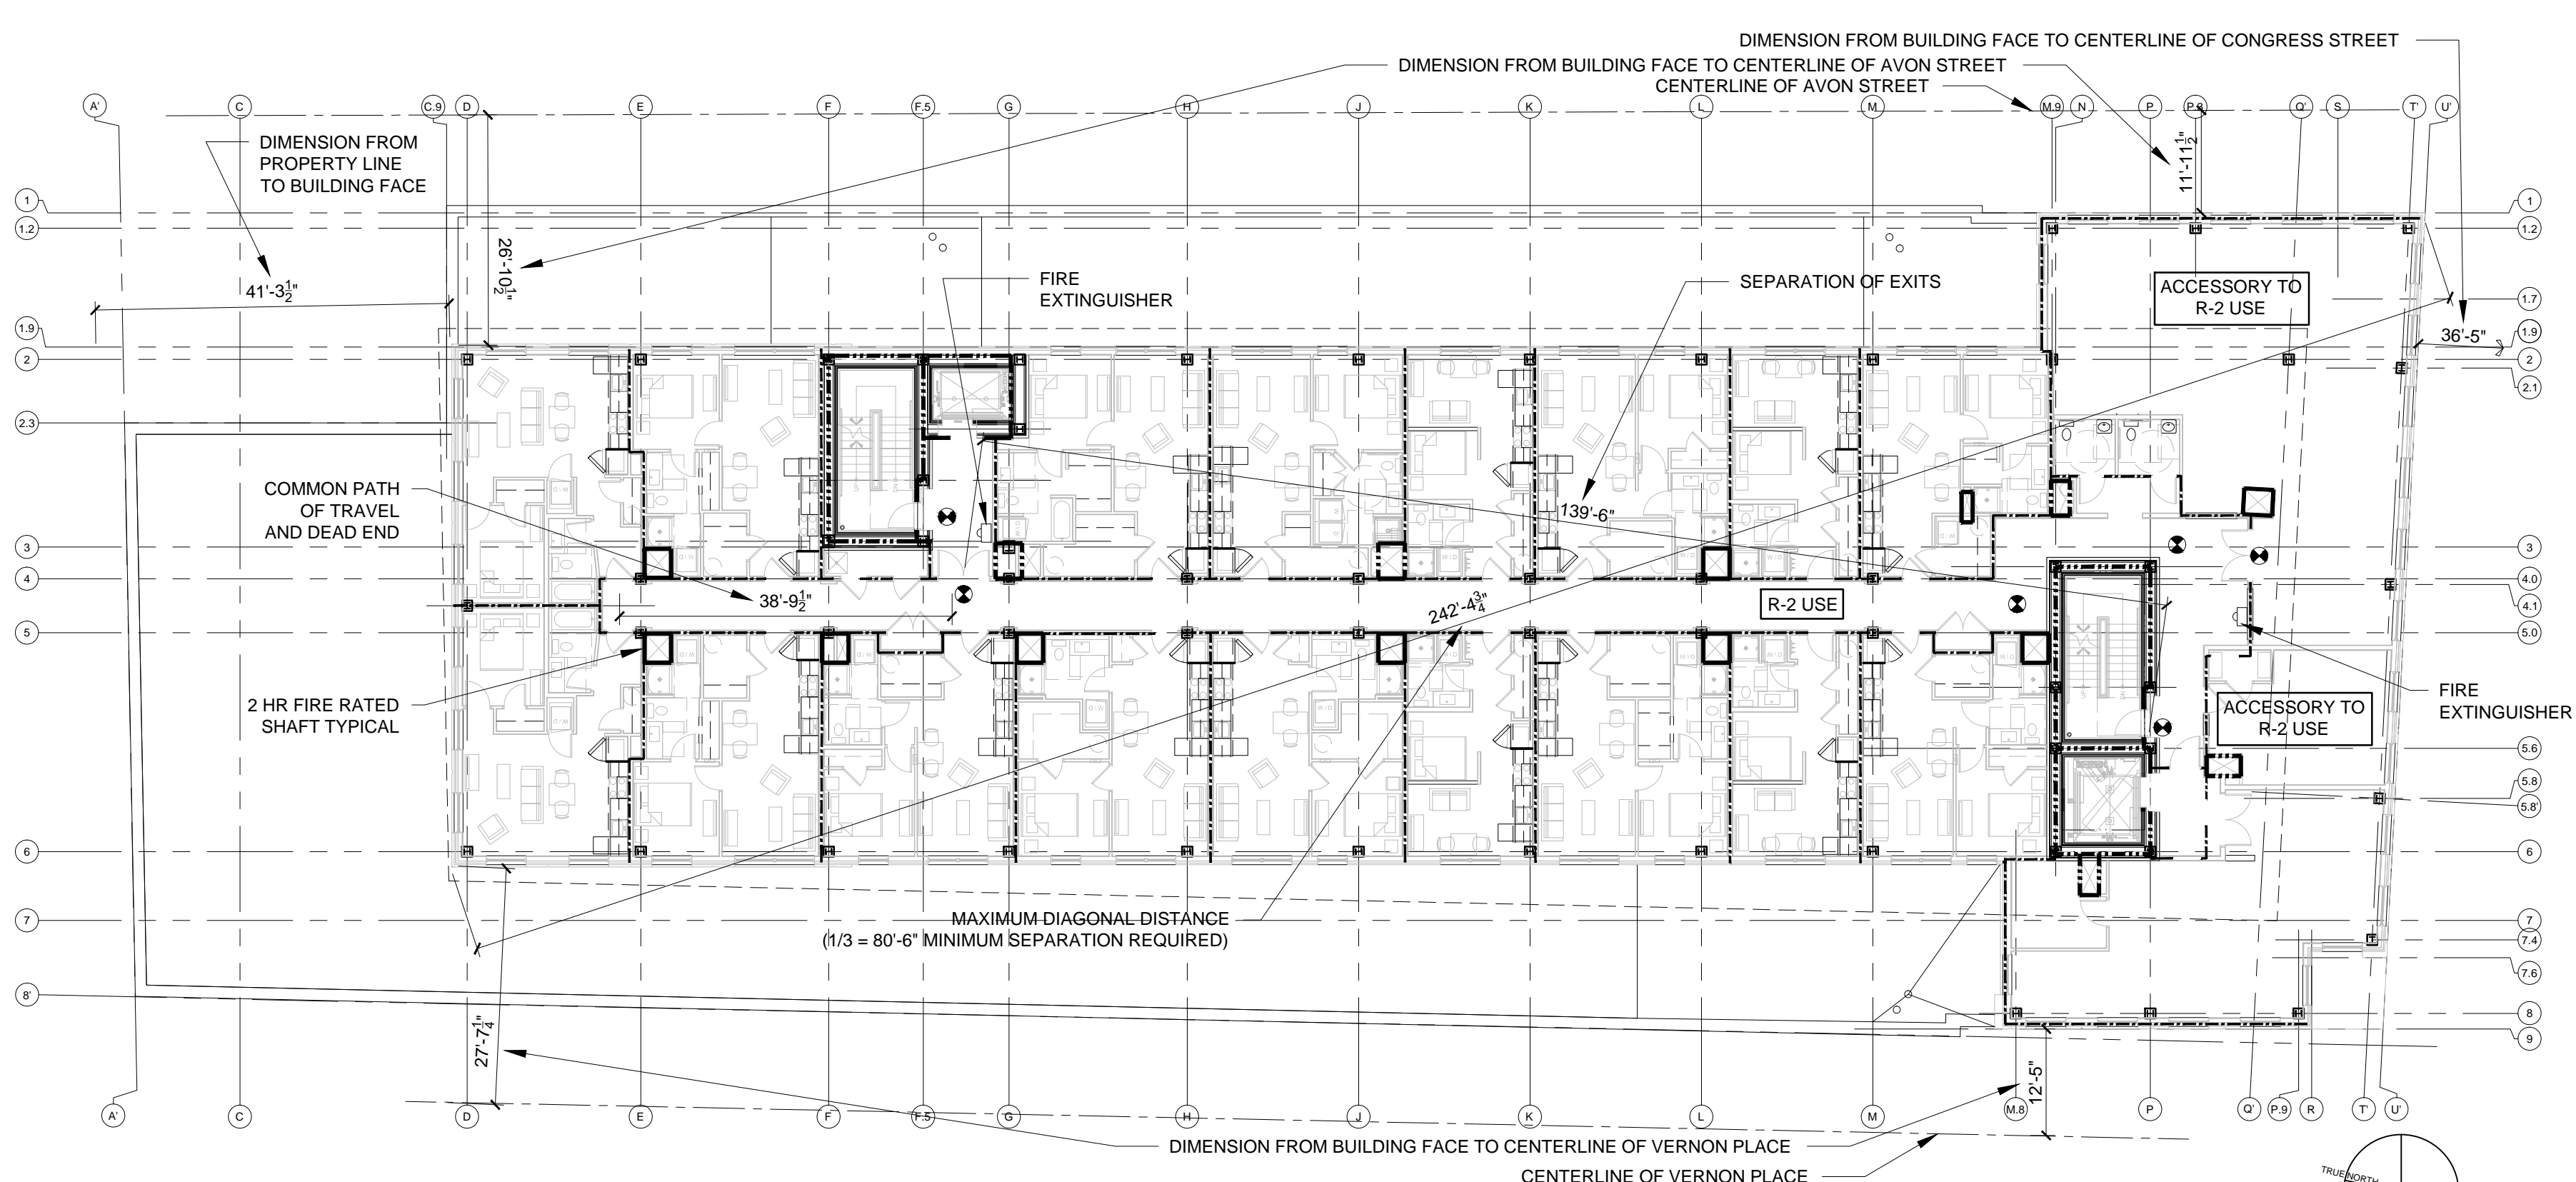

3 SECOND FLOOR CODE REVIEW PLAN  
1/16" = 1'-0"

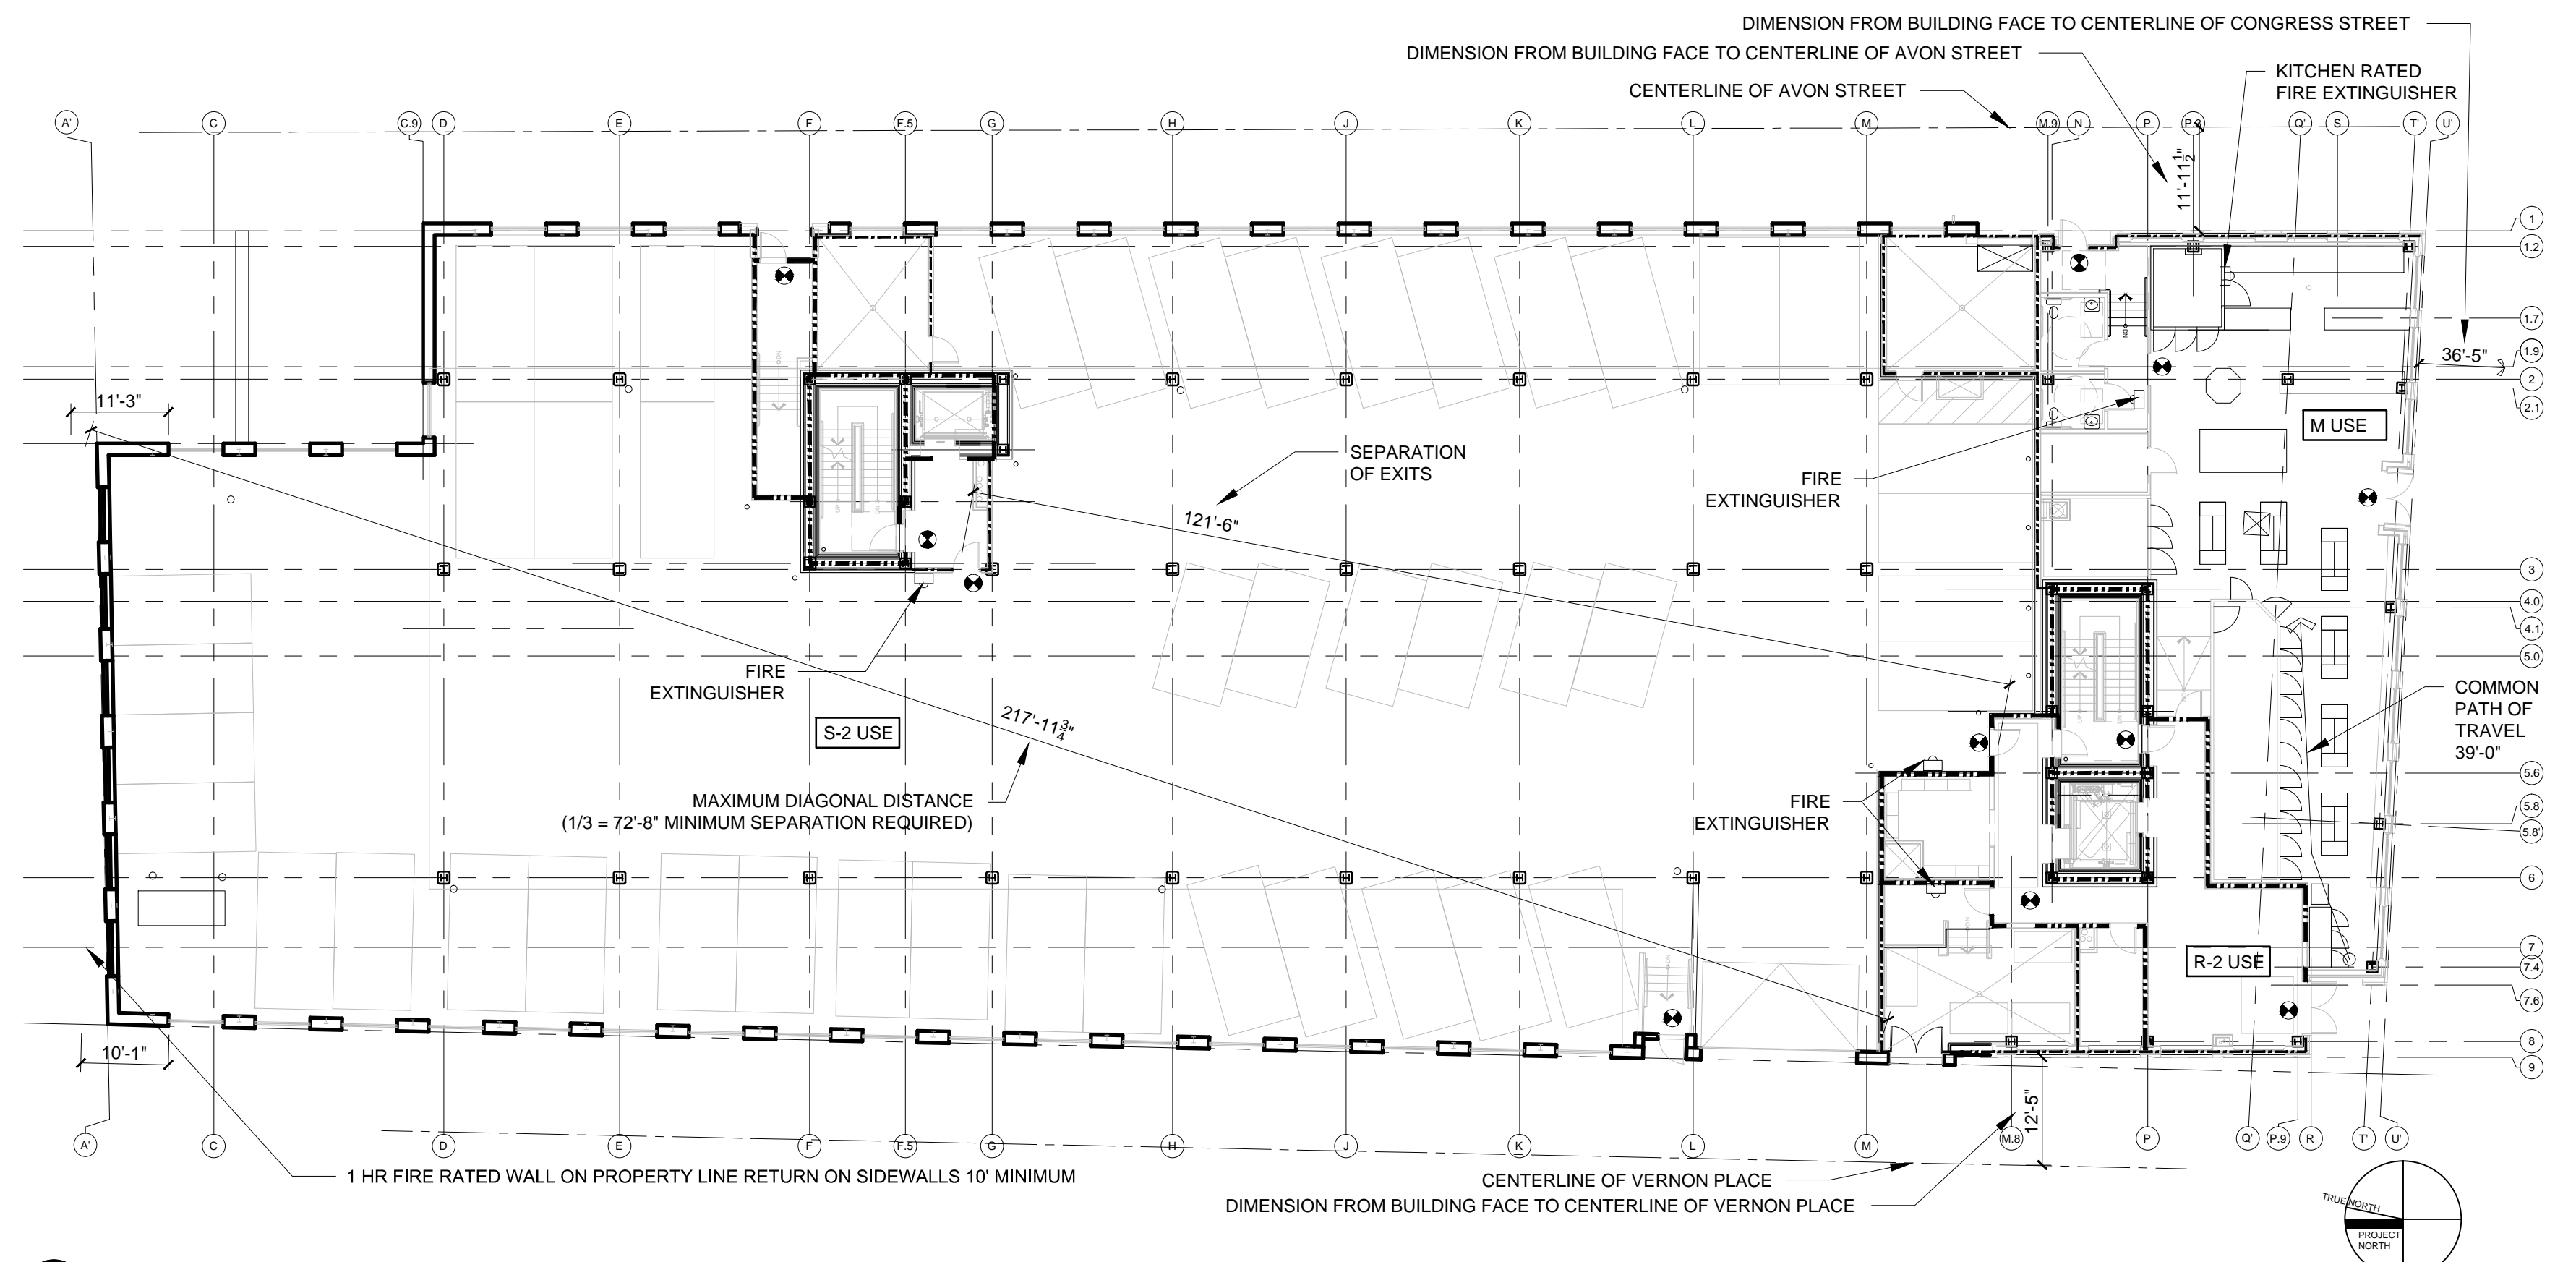

2 FIRST FLOOR CODE REVIEW PLAN  
1/16" = 1'-0"

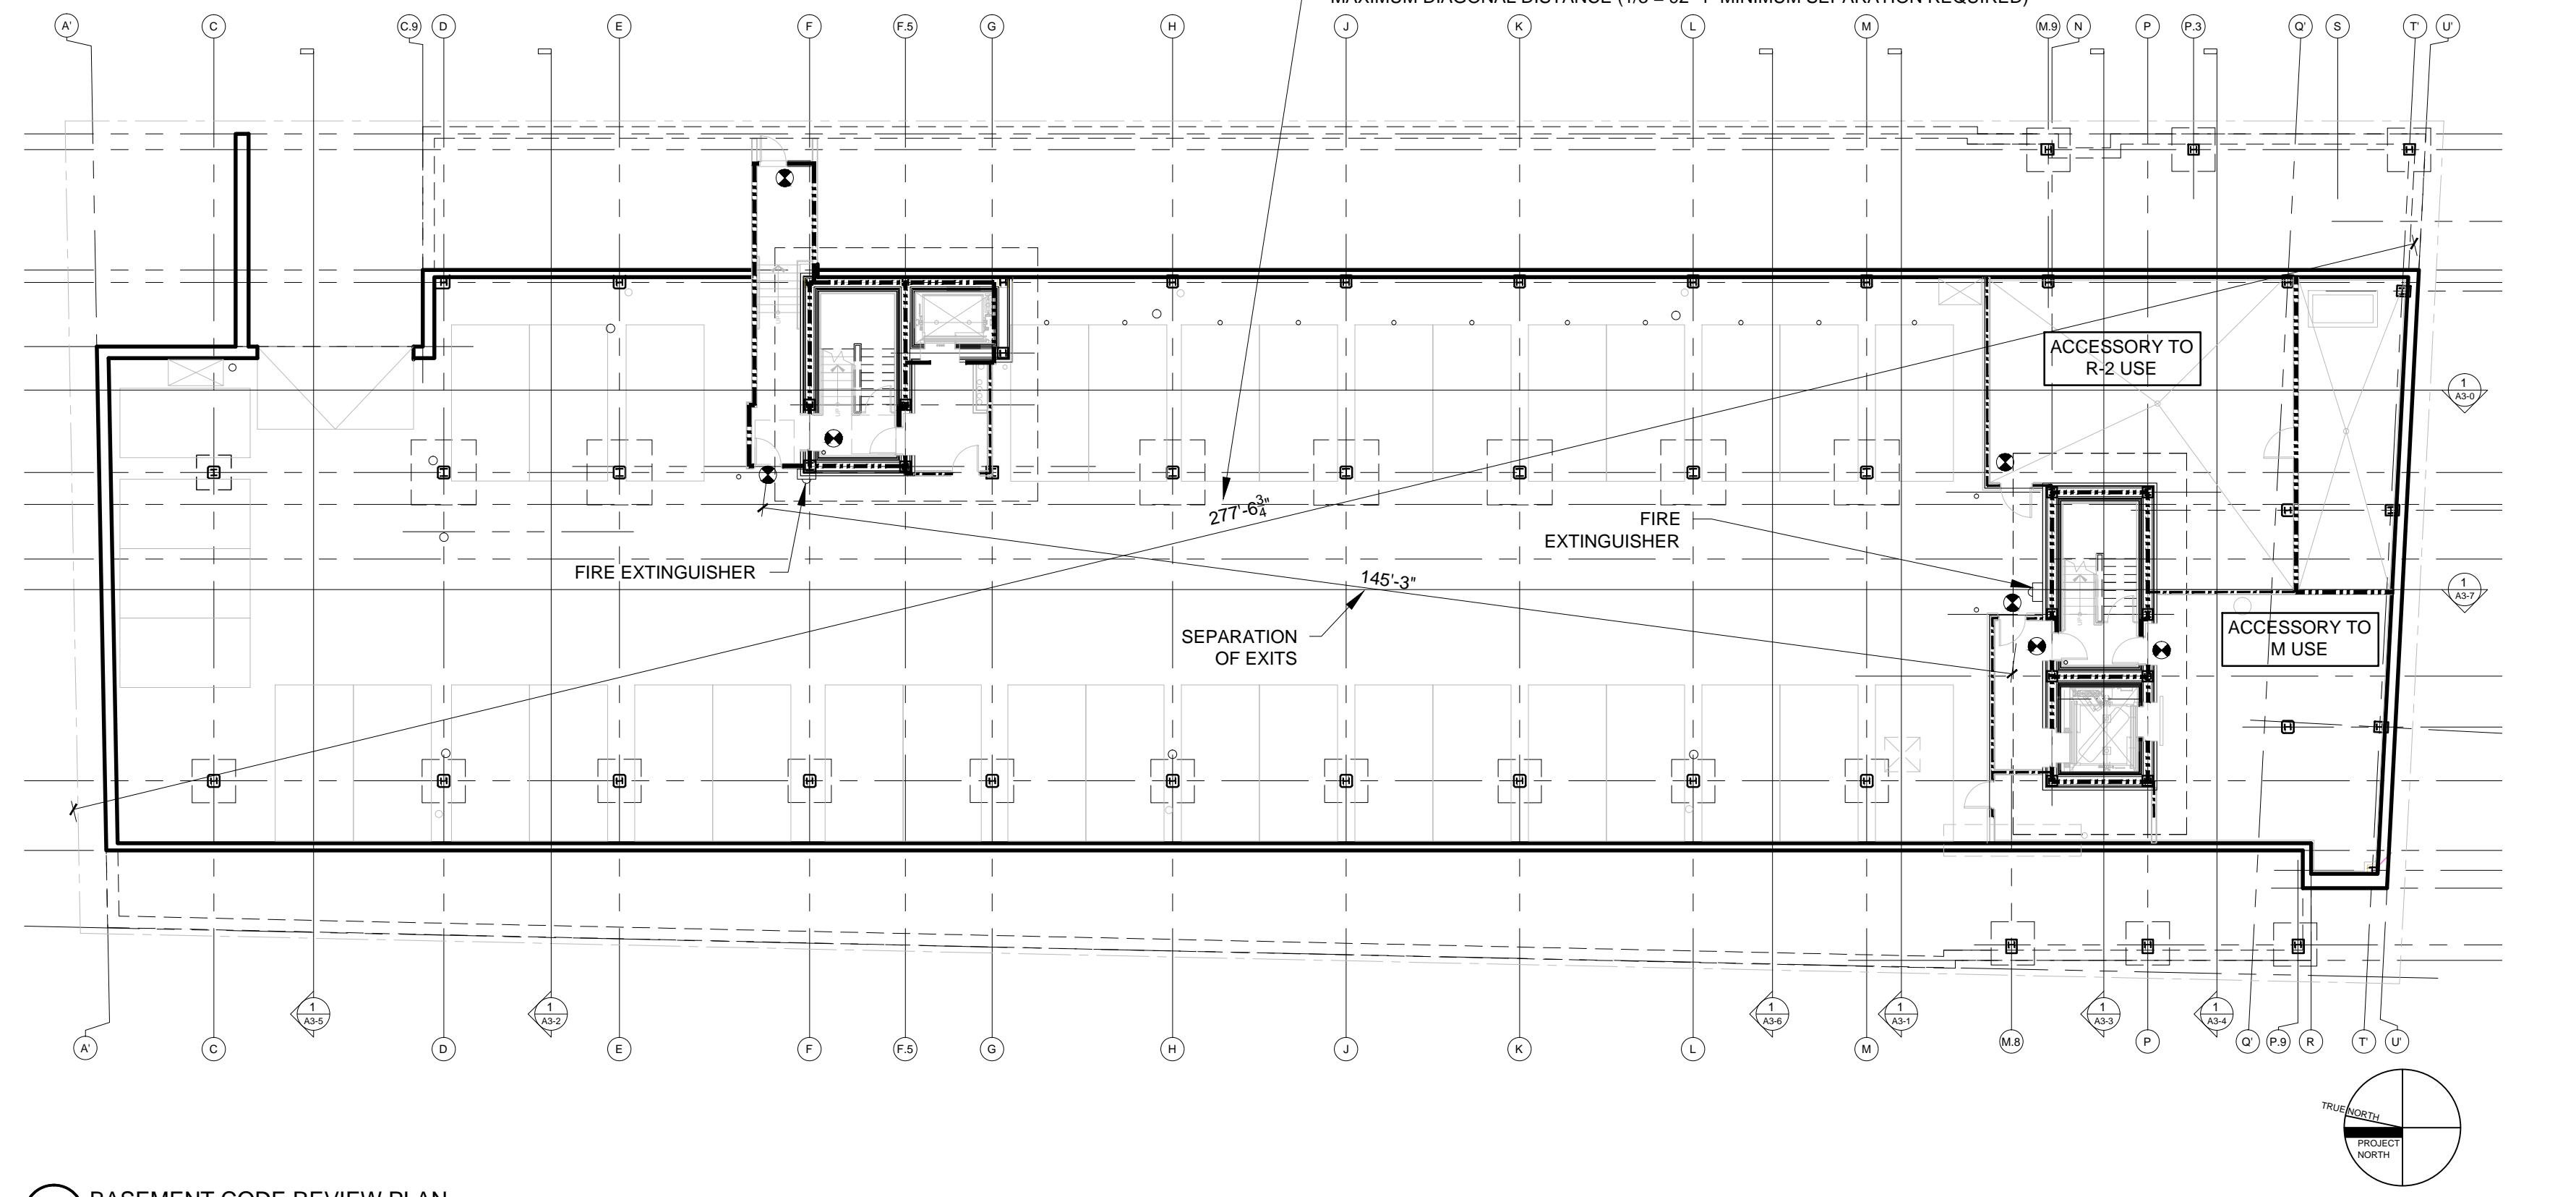

1 BASEMENT CODE REVIEW PLAN  
1/16" = 1'-0"