


1/2" BOLTED/WELDED GUSSET CONNECTION -TYPICAL

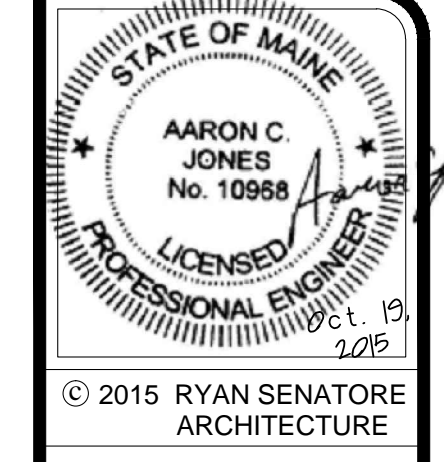

© 2015 RYAN SENATORE ARCHITECTURE

667 CONGRESS STREET
APARTMENTS
PORTLAND, MAINE



RYAN SENATORE
ARCHITECTURE
667 CONGRESS STREET
PORTLAND, MAINE 04101
207-650-6414
senatorearchitecture.com

CONSULTANTS:
STRUCTURAL
Integrity
1 Oak Street
Portland, ME 04101
207-774-6414

REVISIONS:

DATE: 2 NOVEMBER 2016
PROJECT No. 1503
DRAWN BY: MKL
CHECKED BY: AGJ
SCALE: AS NOTED

SHEET TITLE:
BRACE FRAME ELEVATIONS

Structural Integrity
Consulting Engineers, Inc.
77 Oak Street
Portland, ME 04101
p. 207-774-6414
e. 866-793-7835
www.structuralintegrity.com

S3.00
BUILD WITH CONFIDENCE
© 2015 Structural Integrity Consulting Engineers, Inc. SE-15-0038