


SOUTH TOWER BRACE ELEV: GRID (N)

NOTES:

SCALE: 1/4"=1'-0"

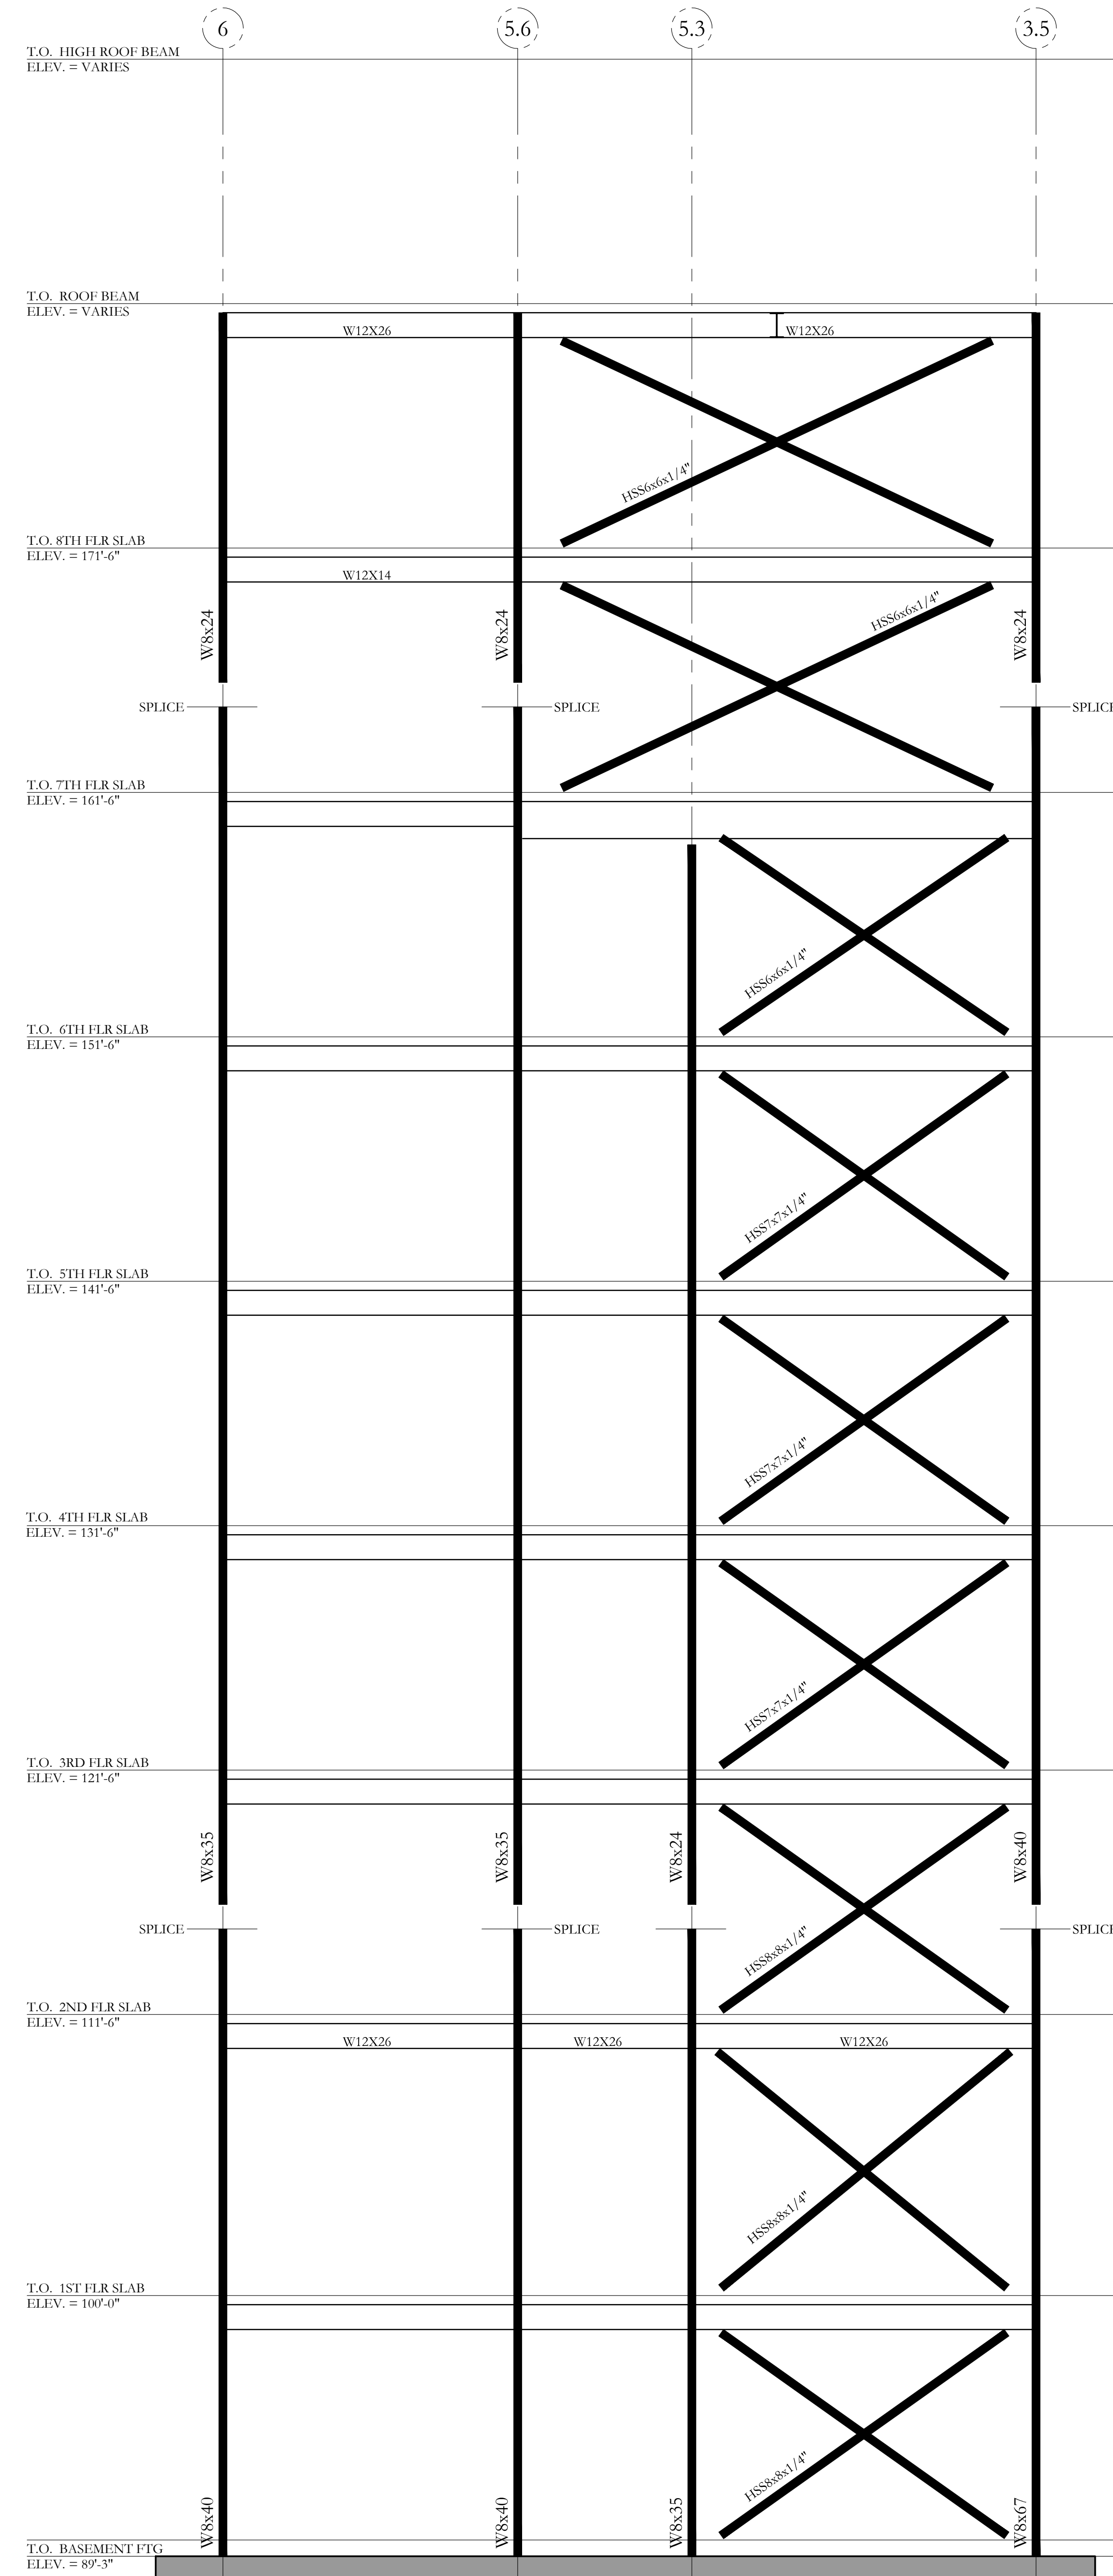

SOUTH TOWER BRACE ELEV: GRID (P)

NOTES:

SCALE: 1/4"=1'-0"