


COLUMN SCHEDULE 1/2

Level	Column Location	Member	Notes
T.O. HIGH ROOF BEAM ELEV. = VARIES			
T.O. ROOF BEAM ELEV. = VARIES, SEE PLAN			
T.O. 8TH FLR SLAB ELEV. = 171'-6"		WRS24	SPLICE
T.O. 7TH FLR SLAB ELEV. = 161'-6"		WRS24	SPLICE
T.O. 6TH FLR SLAB ELEV. = 151'-6"		WRS24	SPLICE
T.O. 5TH FLR SLAB ELEV. = 141'-6"		WRS24	SPLICE
T.O. 4TH FLR SLAB ELEV. = 131'-6"		WRS24	SPLICE
T.O. 3RD FLR SLAB ELEV. = 121'-6"		WRS24	SPLICE
T.O. 2ND FLR SLAB ELEV. = 111'-6"		WRS24	SPLICE
T.O. 1ST FLR SLAB/GARAGE ELEV. = VARIES		WRS24	SPLICE
T.O. BASEMENT FOOTING ELEV. = 89'-3"		WRS24	SPLICE
	(3-C)	WRS28	
	(3-D)	WRS28	
	(3-E)	WRS28	
	(2.9-F)	WRS28	
	(2.9-F.5)	WRS28	
	(3-G)	WRS28	
	(3-H)	WRS28	
	(3-J)	WRS28	
	(3-K)	WRS28	
	(3-L)	WRS28	
	(3-M)	WRS28	
	(3.5-N)	WRS28	
	(3.5-P)	WRS28	
	(5.6-N)	WRS28	
	(5.6-P)	WRS28	
	(5.3-N)	WRS28	
	(5.3-P)	WRS28	
	(6-N)	WRS28	
	(6-P)	WRS28	
	(6-M)	WRS28	
	(6-L)	WRS28	
	(6-K)	WRS28	
	(6-J)	WRS28	
	(6-H)	WRS28	
	(6-G)	WRS28	
	(6-F)	WRS28	
	(6-E)	WRS28	
	(6-D)	WRS28	
	(6-C)	WRS28	
	(2.6-F.5)	WRS28	
	(2.6-F)	WRS28	
	(2-G.1)	WRS28	
	(2-E)	WRS28	
	(2-D)	WRS28	
	(2-H)	WRS28	
	(2-J)	WRS28	
	(2-K)	WRS28	

*NOTE: THIS SCHEDULE IS FOR INFORMATION ONLY! OTHER MISC COLUMNS MAY EXIST ON PLANS. SEE ALL PLANS AND DETAILS FOR ADDITIONAL MEMBERS AND INFORMATION.

COLUMN SCHEDULE CURRENTLY DEPICTS ONLY ROUGH TOP AND BOTTOM OF STEEL ELEVATIONS. ELEVATIONS WILL VARY marginally.

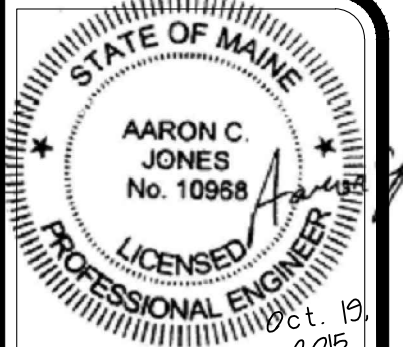

© 2015 RYAN SENATORE ARCHITECTURE

667 CONGRESS STREET
APARTMENTS
PORTLAND, MAINE



RYAN SENATORE ARCHITECTURE
667 CONGRESS STREET
PORTLAND, MAINE 04101
207-650-8414
rsenatorearchitect.com

CONSULTANTS:
STRUCTURAL
Integrity
2 Oak Street
Portland, ME 04101
207-774-6114

REVISIONS:

DATE: 2 NOVEMBER 2016
PROJECT No. 1503
DRAWN BY: MKL
CHECKED BY: AGJ
SCALE: AS NOTED

SHEET TITLE:
COLUMN SCHEDULE

Structural Integrity
Consulting Engineers, Inc.
77 Oak Street
Portland, ME 04101
p. 207-774-6114
f. 866-793-7835
www.structuralintegrity.com

S4.00

BUILD WITH CONFIDENCE
© 2015 Structural Integrity Consulting Engineers, Inc. SI-15-0038