

© 2015 RYAN SENATORE ARCHITECTURE

667 CONGRESS STREET
APARTMENTS
PORTLAND, MAINE



RYAN SENATORE ARCHITECTURE
665 CONGRESS STREET
PORTLAND, MAINE 04101
207-609-8414
senatorearch@me.com

CONSULTANTS:
STRUCTURAL: Integrity
17 Oak Street
Portland, ME 04101
207-774-4514

REVISIONS:


DATE: 2 NOVEMBER 2015
PROJECT No. 1503
DRAWN BY: RJS / RRT
CHECKED BY: RJS
SCALE: AS NOTED

SHEET TITLE:
SECTION

A3-0

0 4' 8' 16' 32'

SCALE

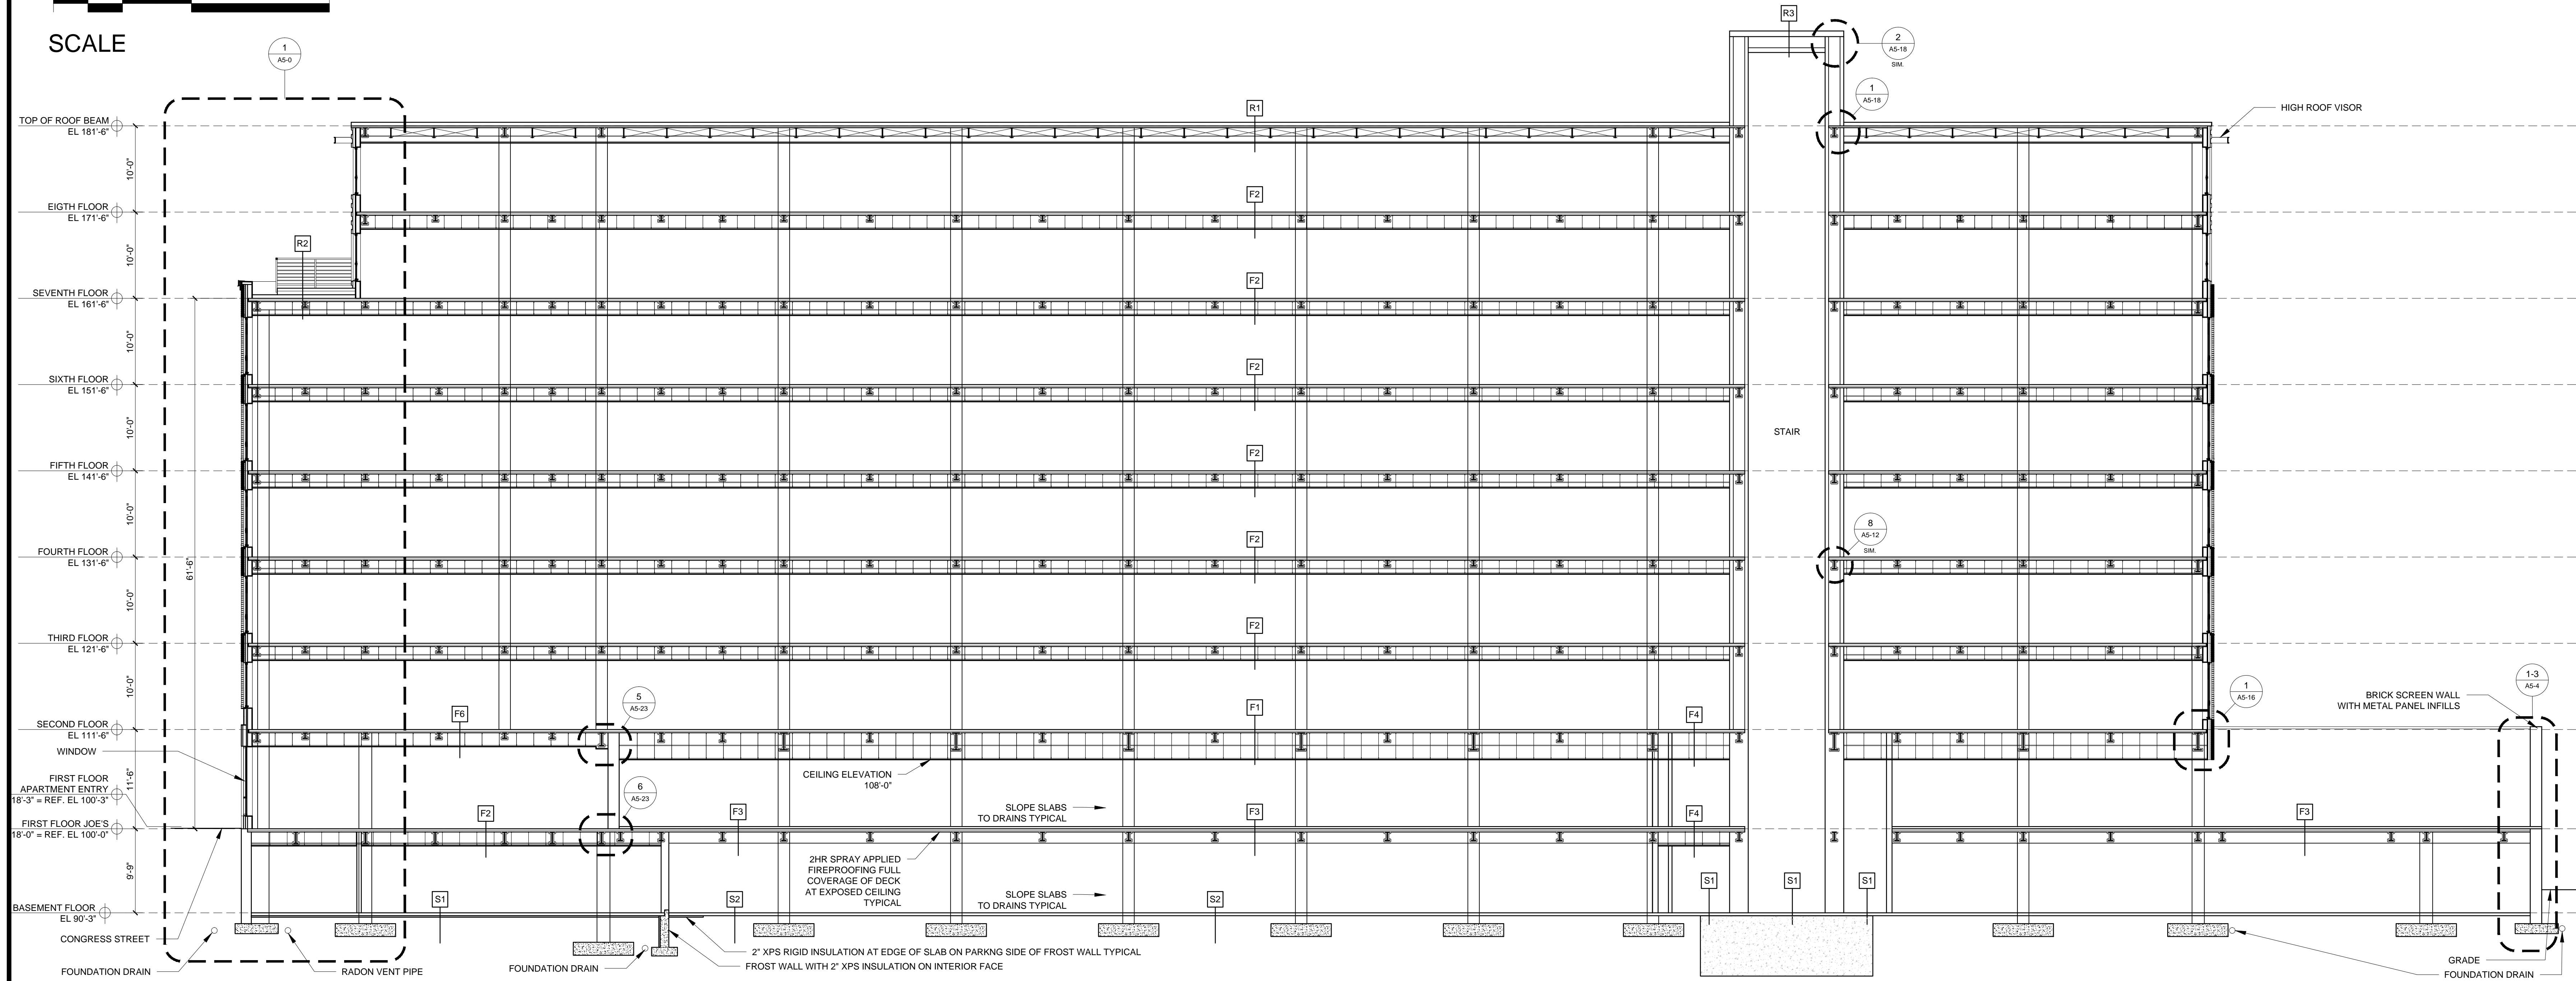

1 BUILDING SECTION
1/8" = 1'-0"