

© 2015 RYAN SENATORE ARCHITECTURE

667 CONGRESS STREET
APARTMENTS
PORTLAND, MAINE



RYAN SENATORE
ARCHITECTURE
665 CONGRESS STREET
PORTLAND, MAINE 04101
207-650-6414
senatorearchitecture.com

CONSULTANTS:
STRUCTURAL:
77 Oak Street
Portland, ME 04101
207-774-8414

REVISIONS:

DATE: 2 NOVEMBER 2016

PROJECT No. 1503



DRAWN BY: RJS / RRT

CHECKED BY: RJS

SCALE: AS NOTED

SHEET TITLE:
SECTION

A3-1

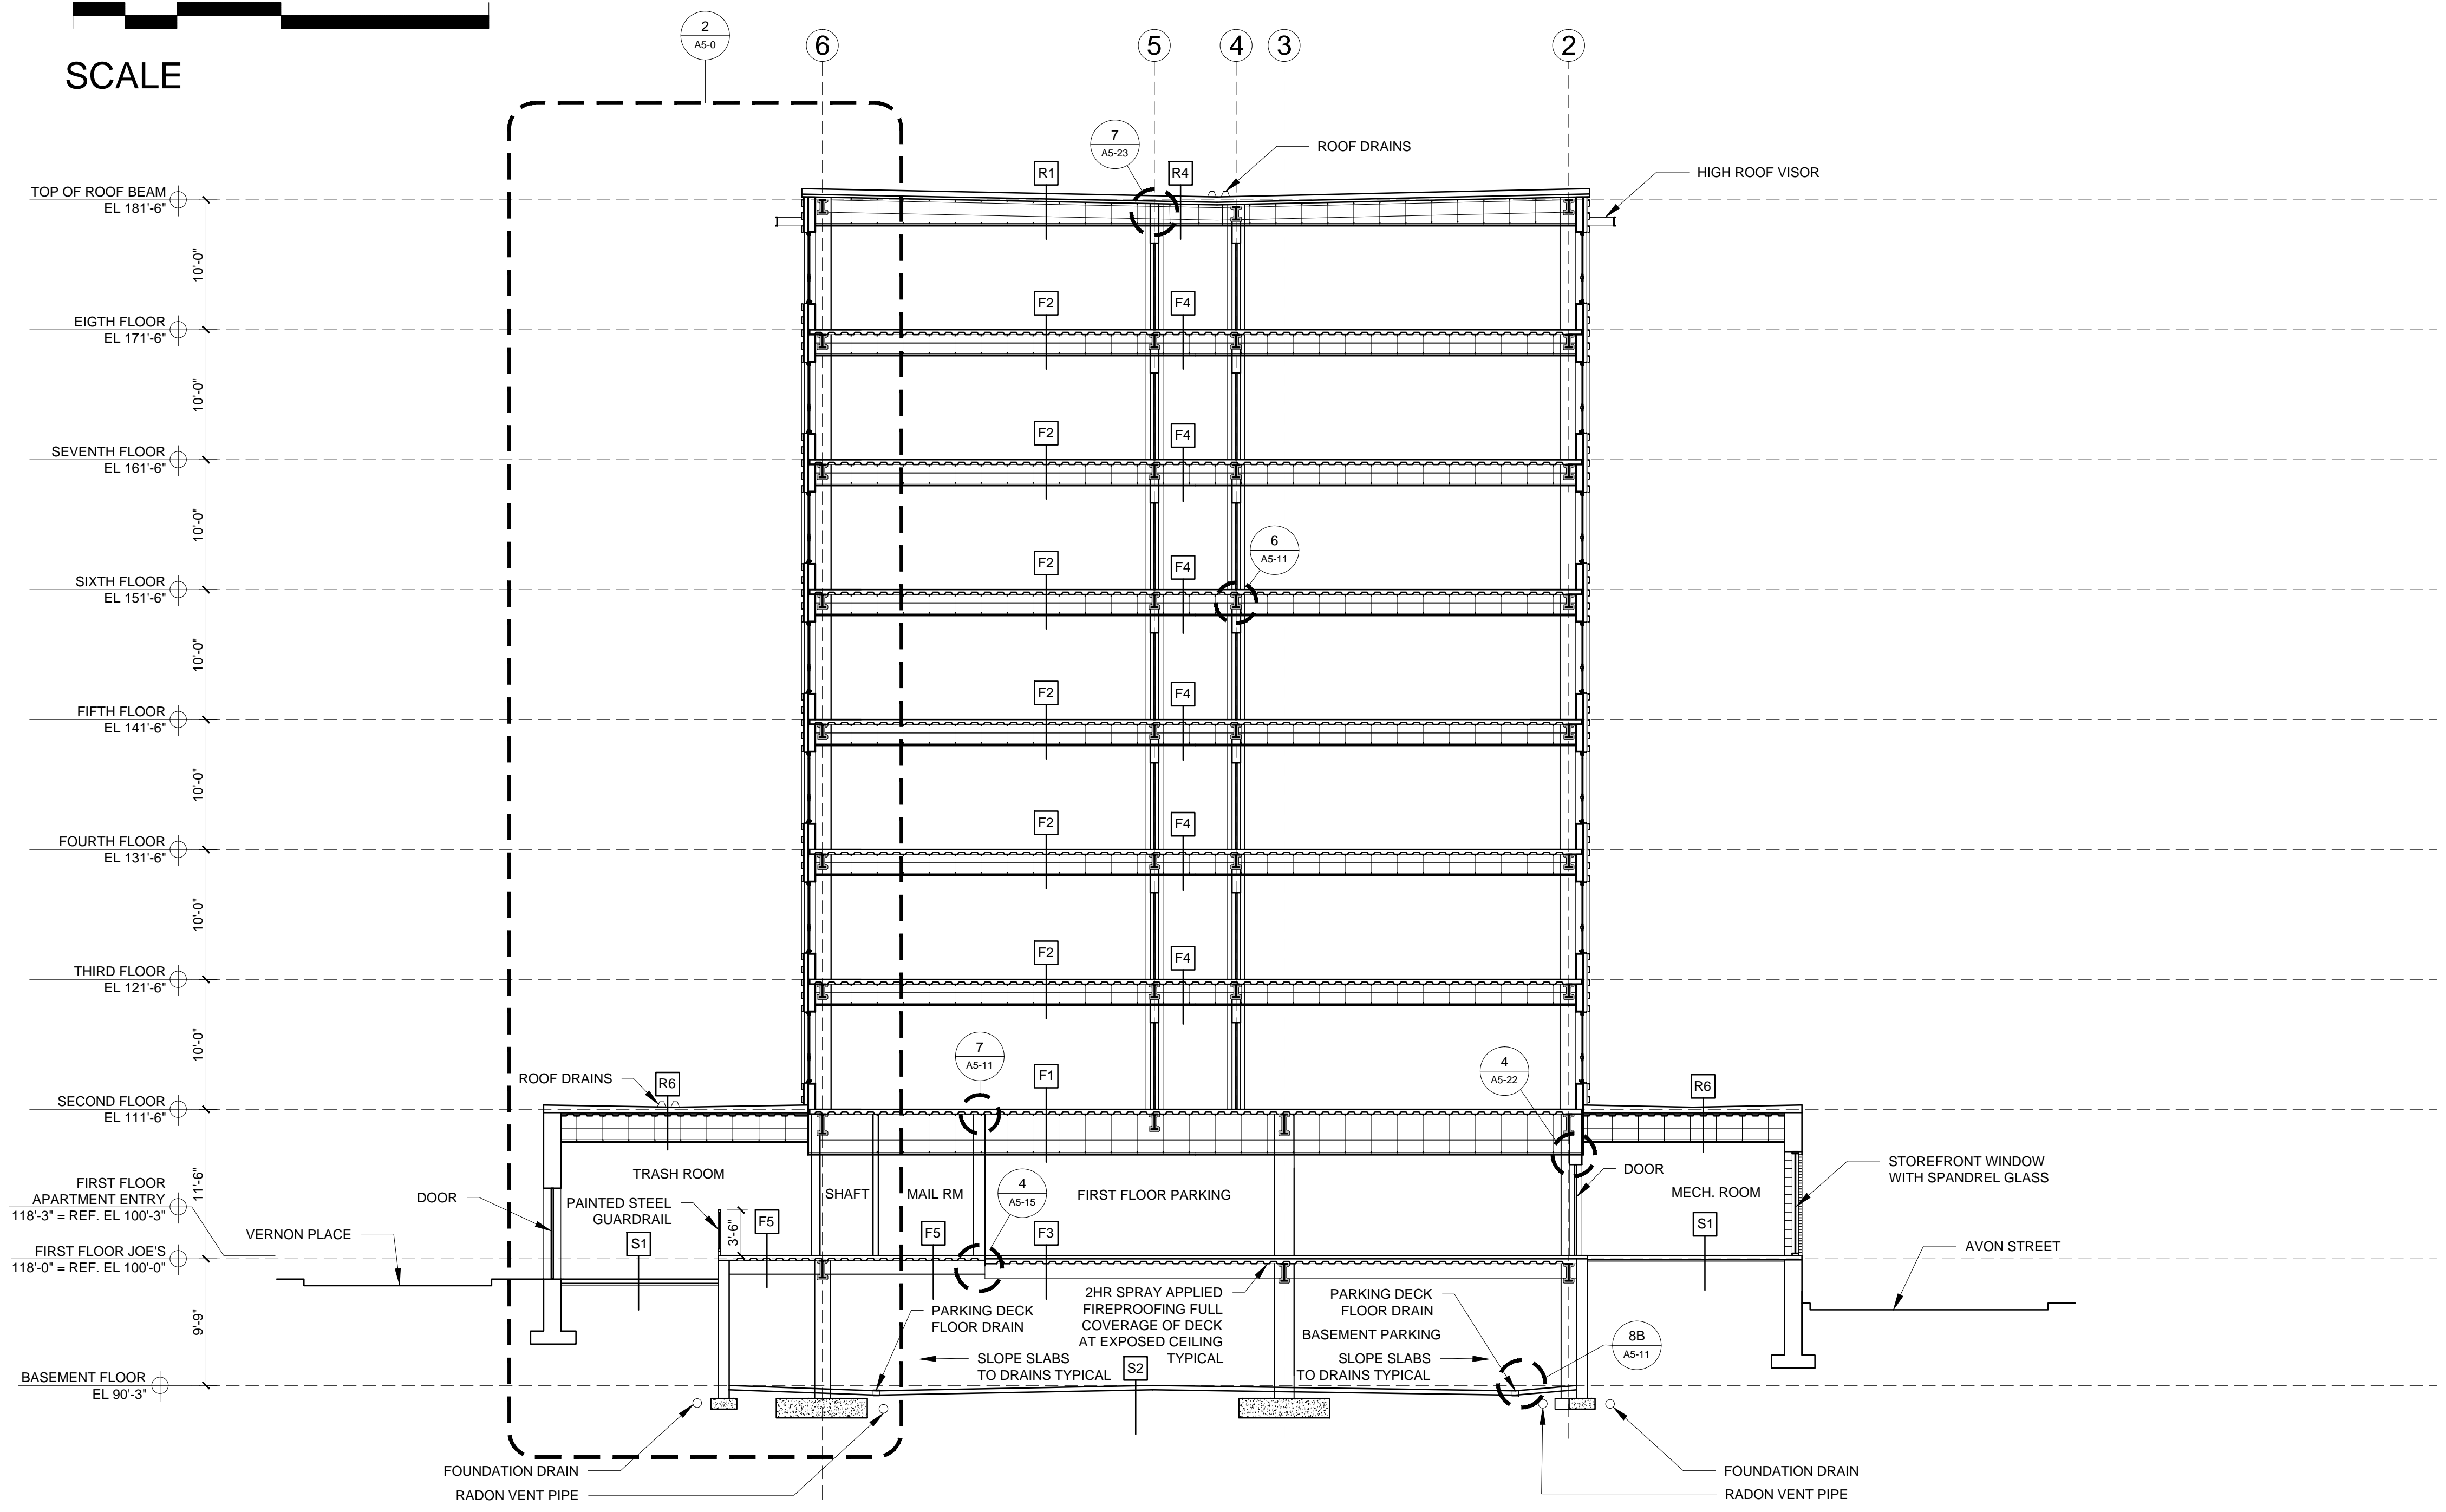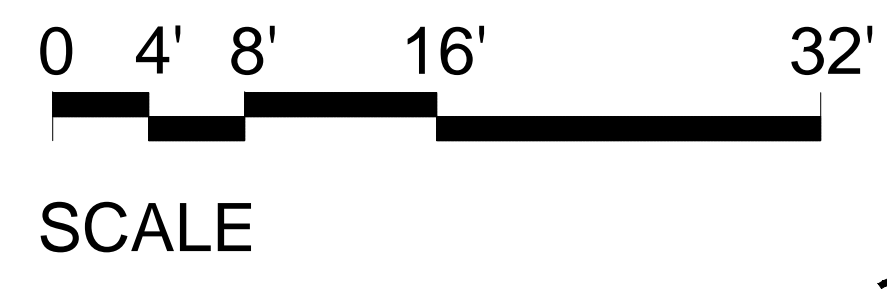

1 BUILDING SECTION
1/8" = 1'-0"