

© 2015 RYAN SENATORE ARCHITECTURE

667 CONGRESS STREET
APARTMENTS
PORTLAND, MAINE



RYAN SENATORE
ARCHITECTURE
595 CONGRESS STREET
PORTLAND, MAINE 04101
207-650-8414
senatorearchitecture.com


CONSULTANTS:
STRUCTURAL:
77 Oak Street
Portland, ME 04101
207-774-4514

REVISIONS:


DATE: 2 NOVEMBER 2015
PROJECT No. 1503
DRAWN BY: RJS / RRT
CHECKED BY: RJS
SCALE: AS NOTED

SHEET TITLE:
SECTION

A3-4

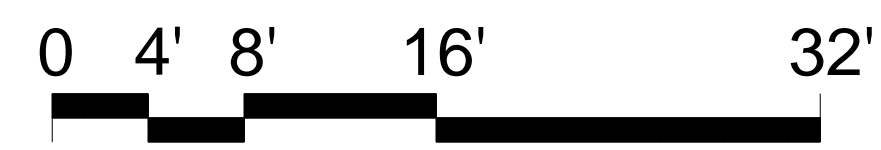

SCALE

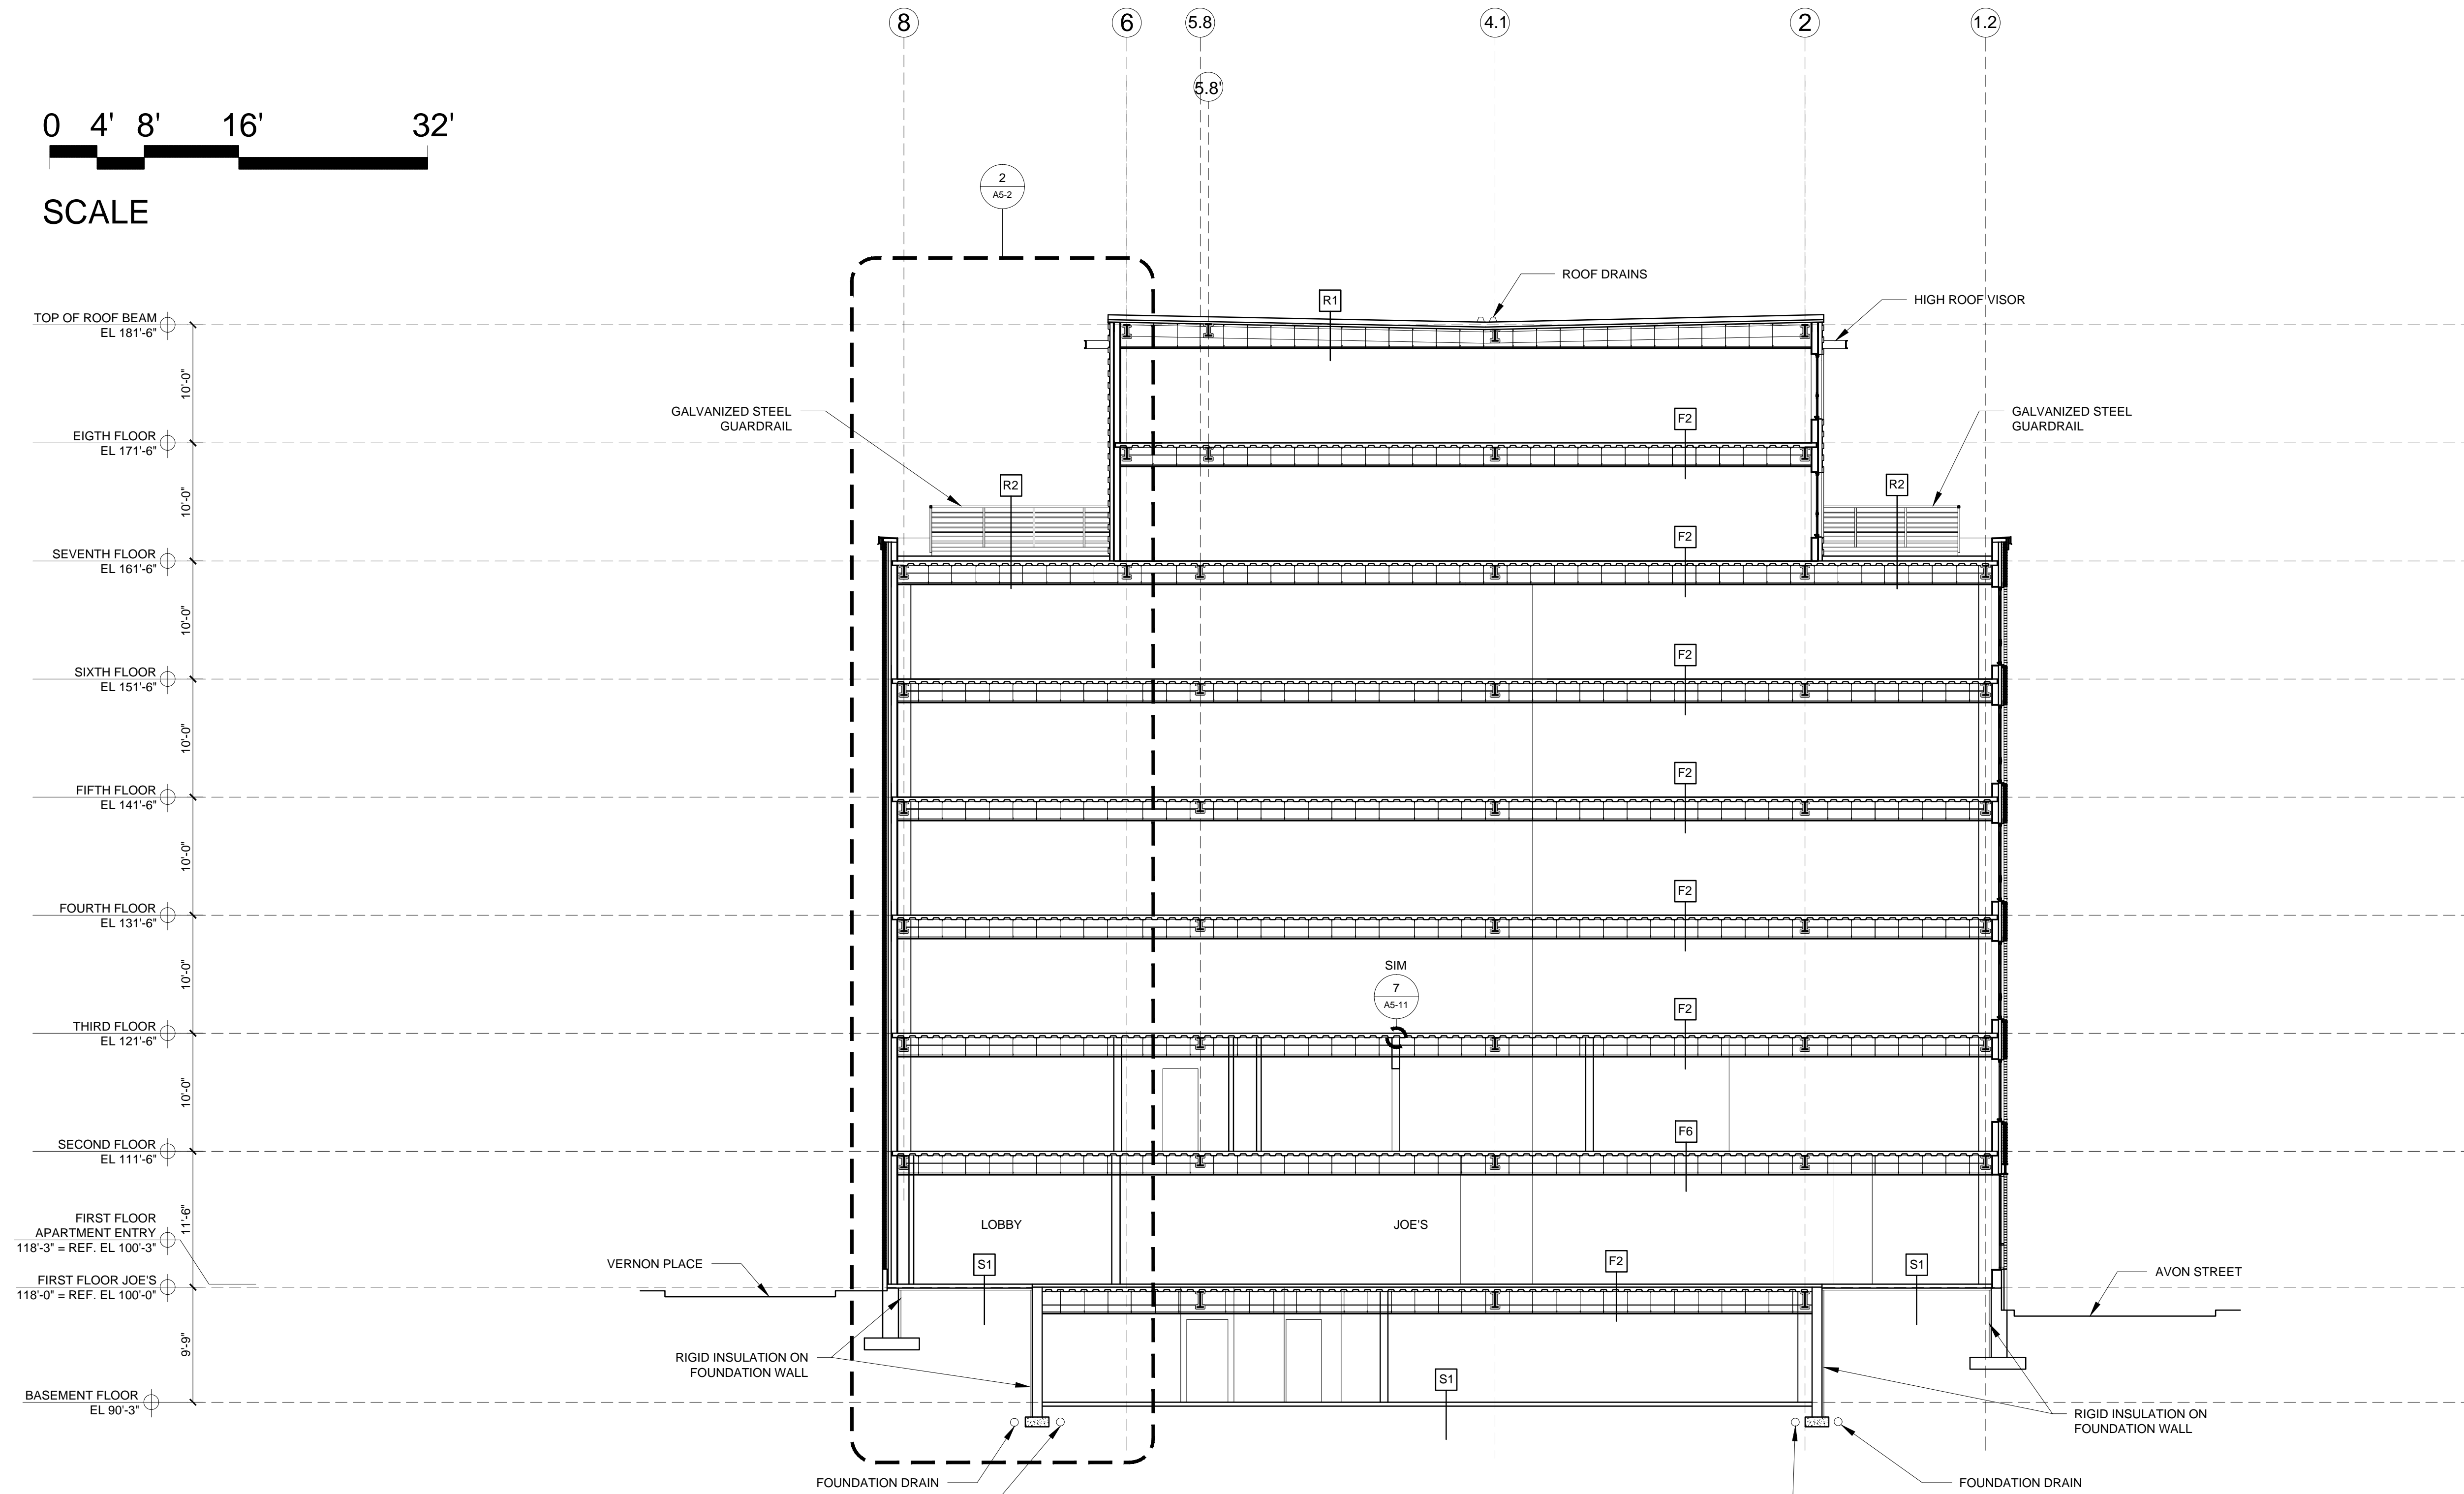

1 BUILDING SECTION
1/8" = 1'-0"