
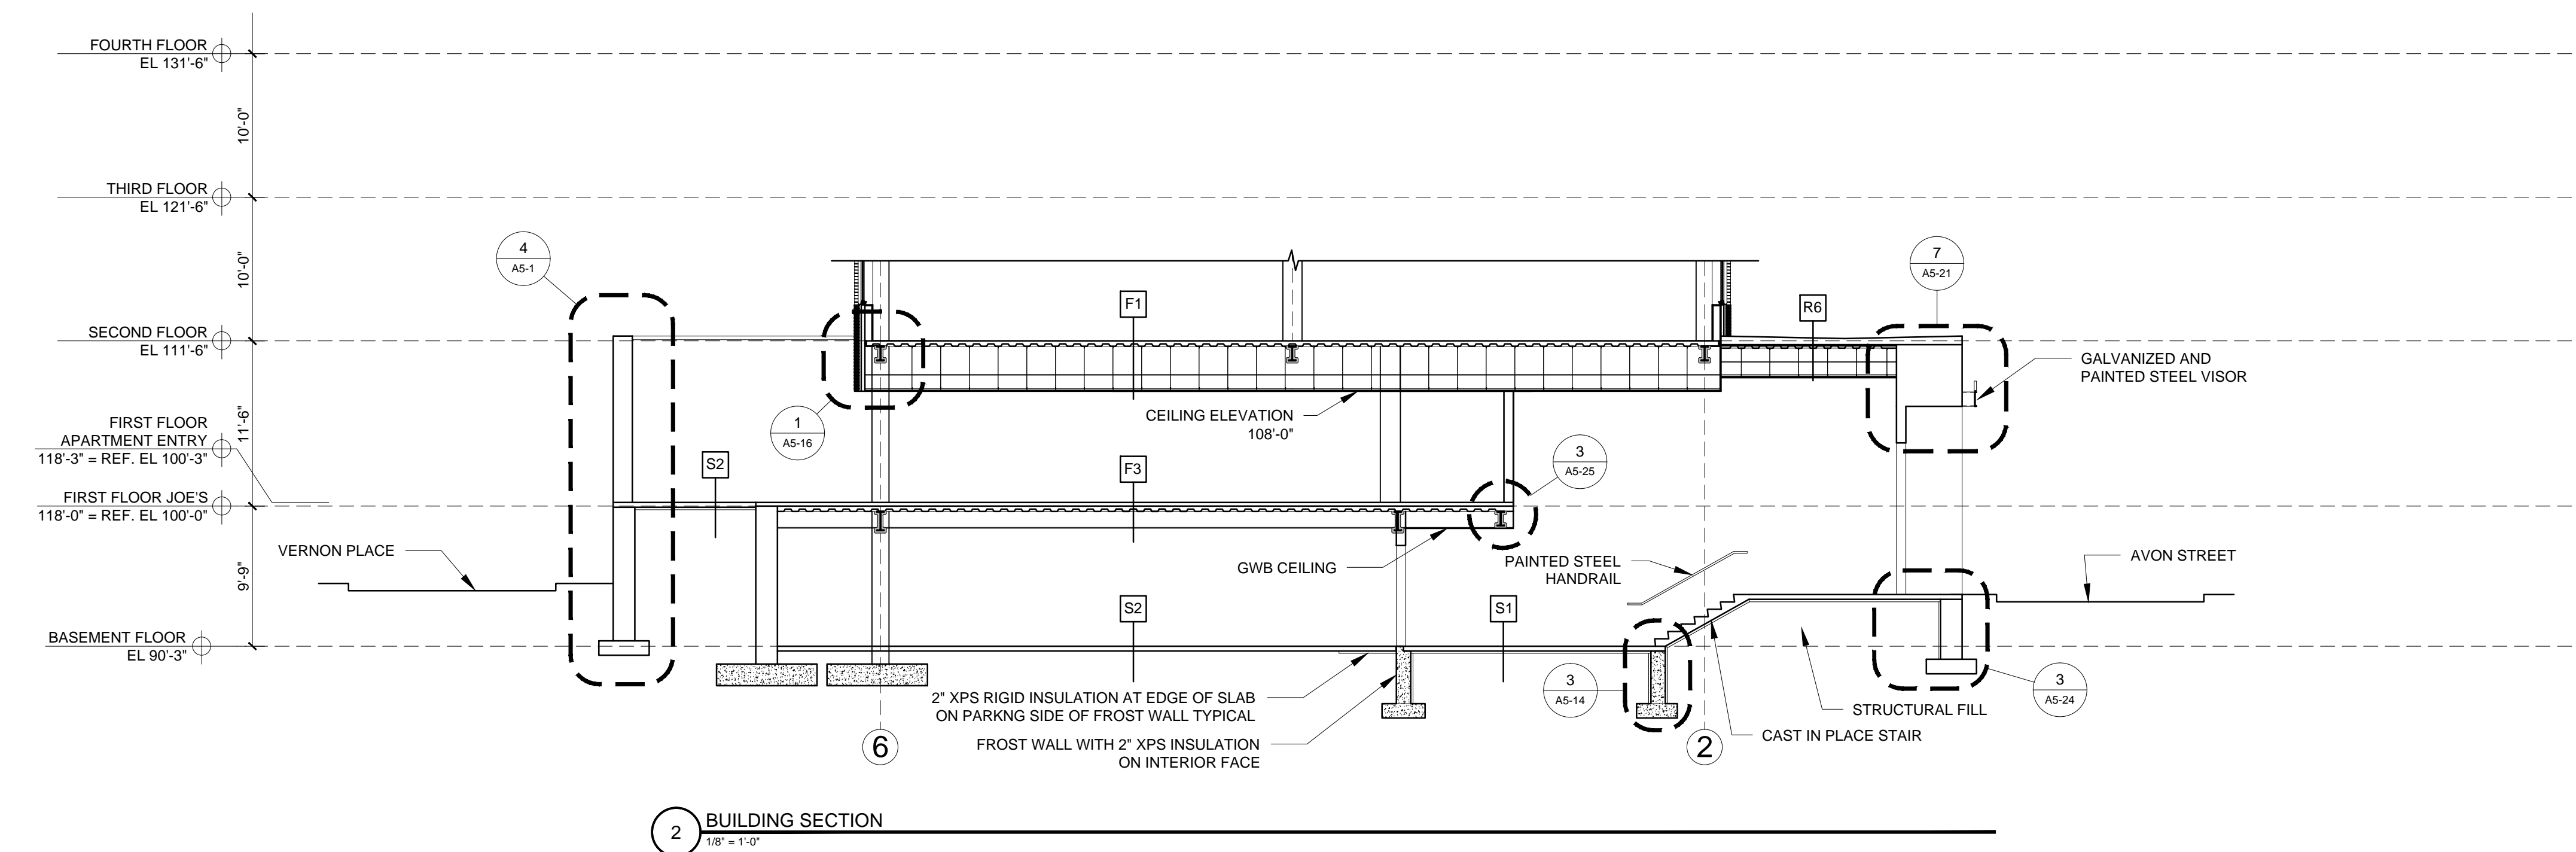


© 2015 RYAN SENATORE ARCHITECTURE

667 CONGRESS STREET
APARTMENTS
PORTLAND, MAINE

0 4' 8' 16' 32'
SCALE

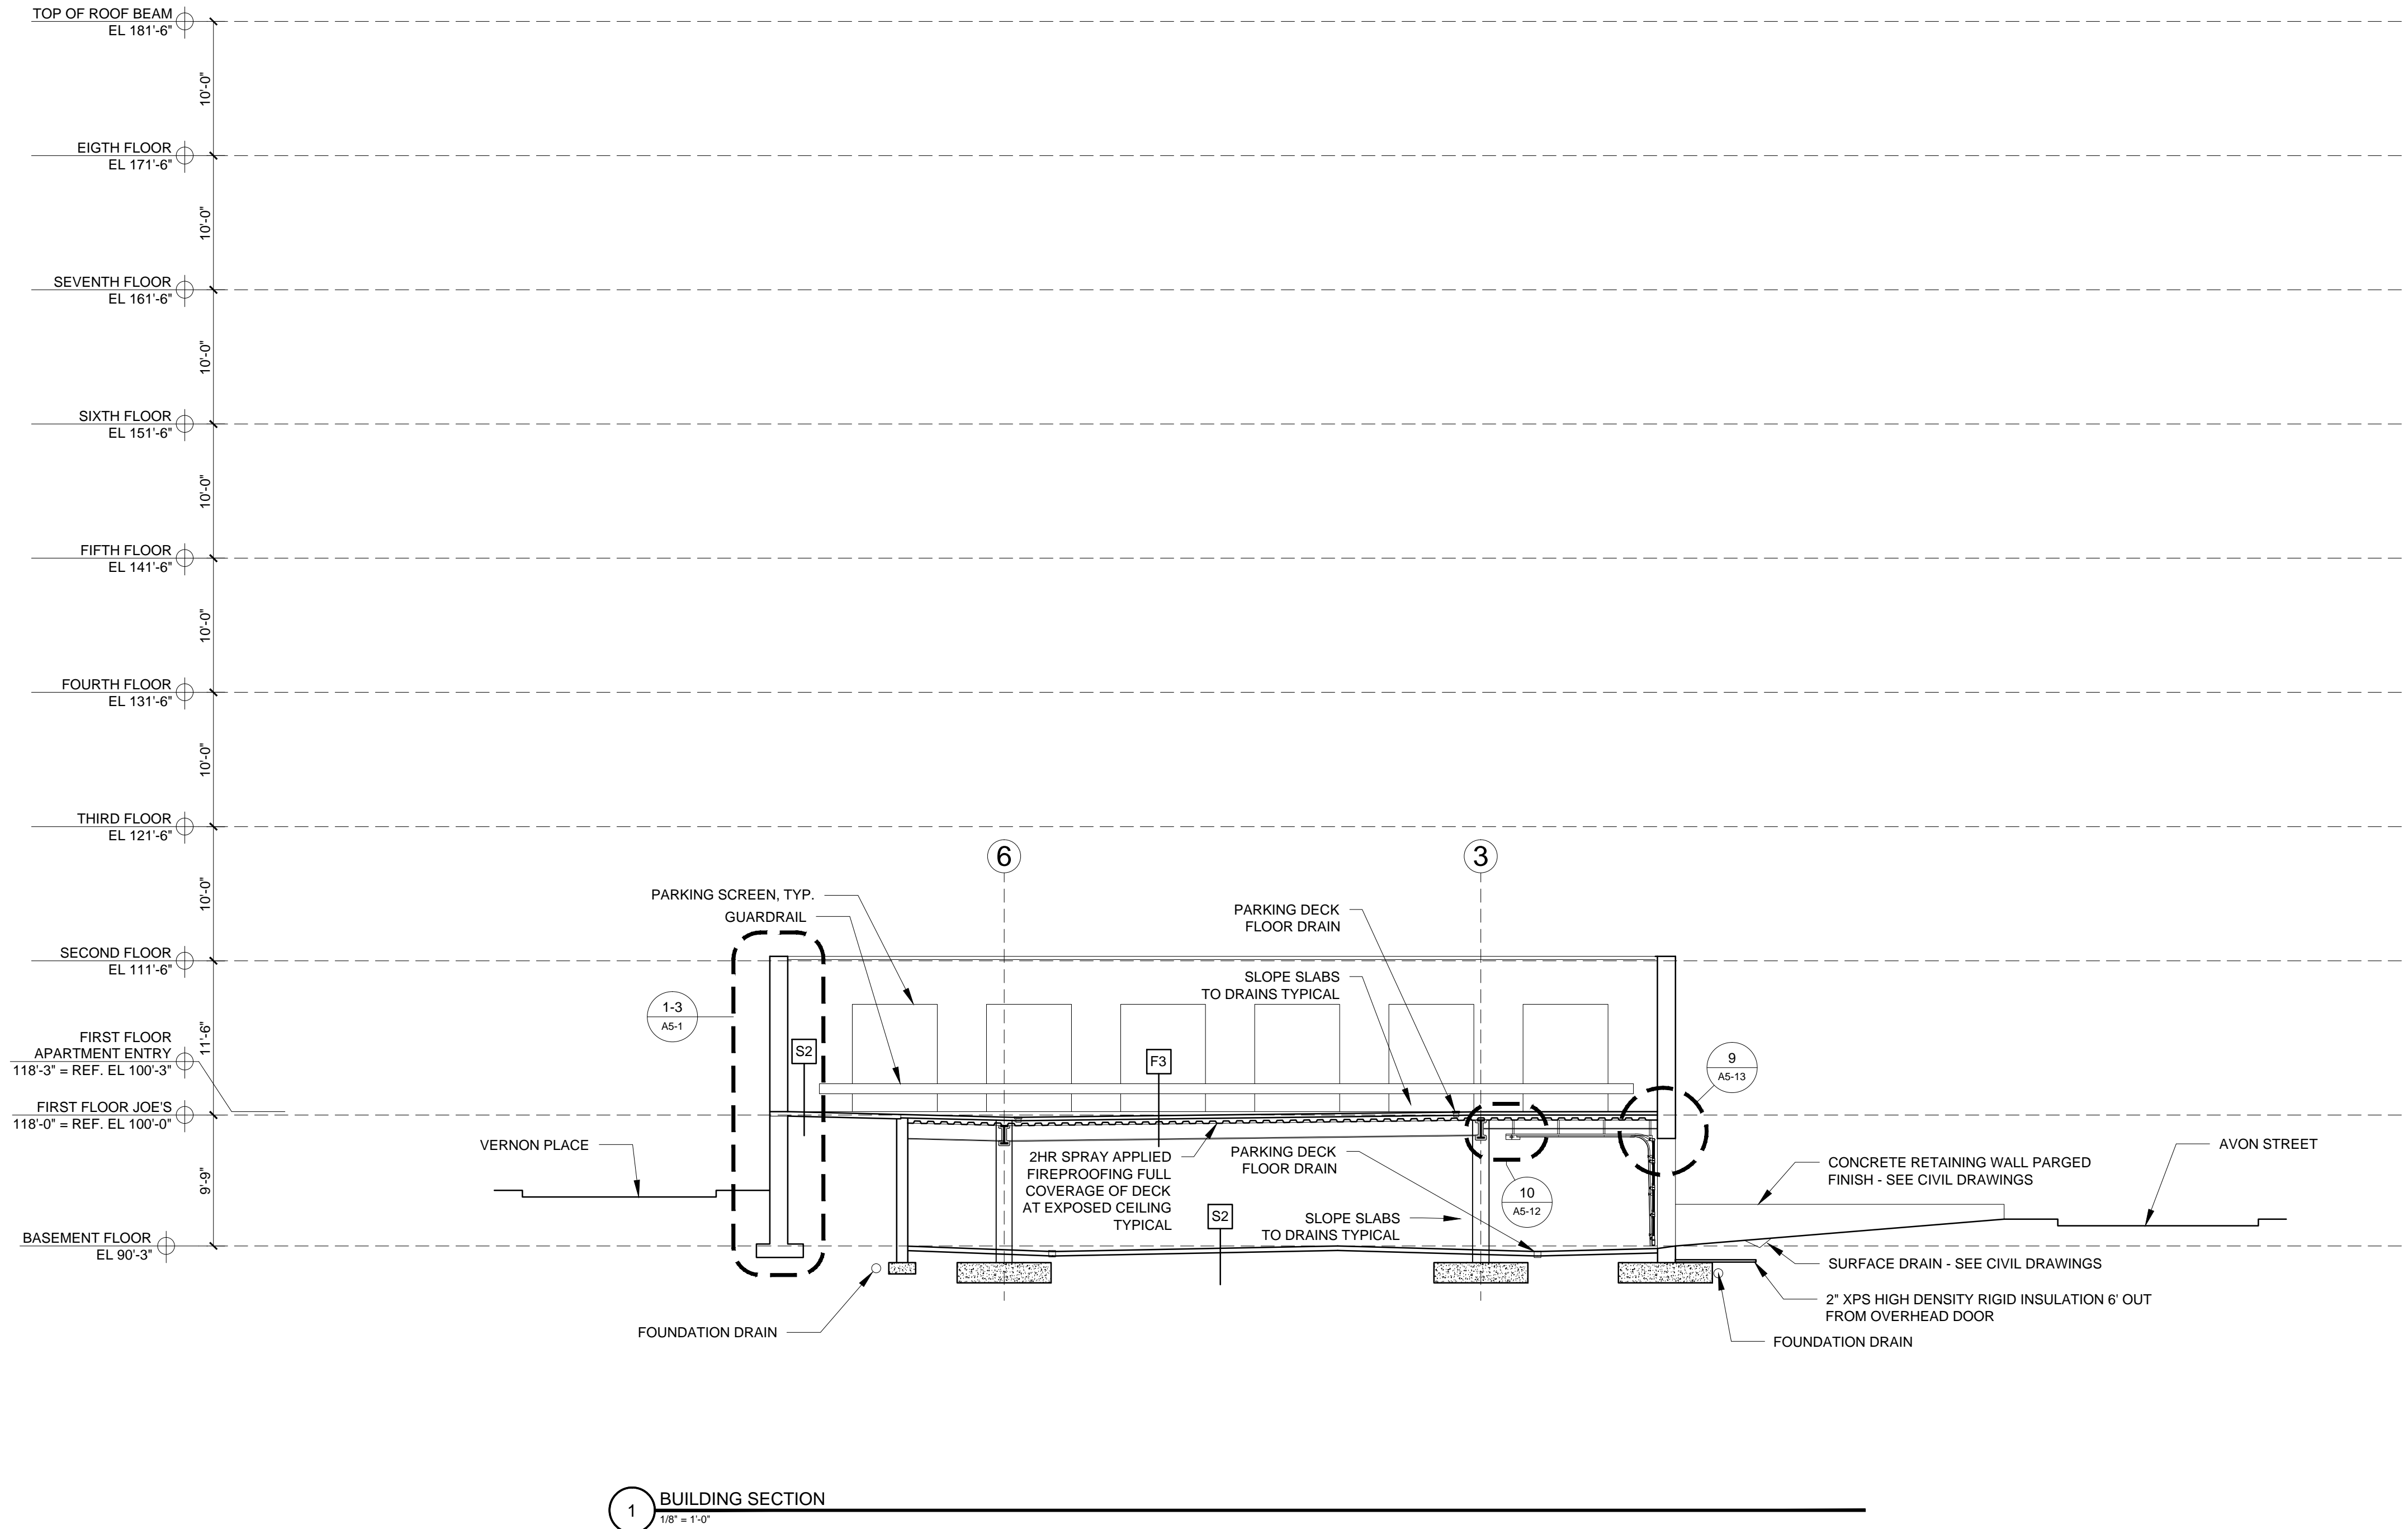

RYAN SENATORE ARCHITECTURE
665 CONGRESS STREET
PORTLAND, MAINE 04101
207-650-6414
senatore@rsarch.com

CONSULTANTS:
STRUCTURAL:
Structural Integrity
77 Oak Street
Portland, ME 04101
207-774-4614

REVISIONS:

DATE: 2 NOVEMBER 2015
PROJECT No: 1503
DRAWN BY: RJS / RRT
CHECKED BY: RJS
SCALE: AS NOTED

SHEET TITLE:
SECTION

A3-5