

© 2015 RYAN SENATORE ARCHITECTURE

667 CONGRESS STREET  
APARTMENTS  
PORTLAND, MAINE



RYAN SENATORE  
ARCHITECTURE  
555 CONGRESS STREET  
PORTLAND, MAINE 04101  
207-650-6414  
rsan@senatorearchitecture.com

CONSULTANTS:  
STRUCTURAL:  
Structural Integrity  
77 Oak Street  
Portland, ME 04101  
207-774-8814

REVISIONS:

DATE: 2 NOVEMBER 2015

PROJECT No. 1503



DRAWN BY: RJS / RRT

CHECKED BY: RJS

SCALE: AS NOTED

SHEET TITLE:  
SECTION

A3-6

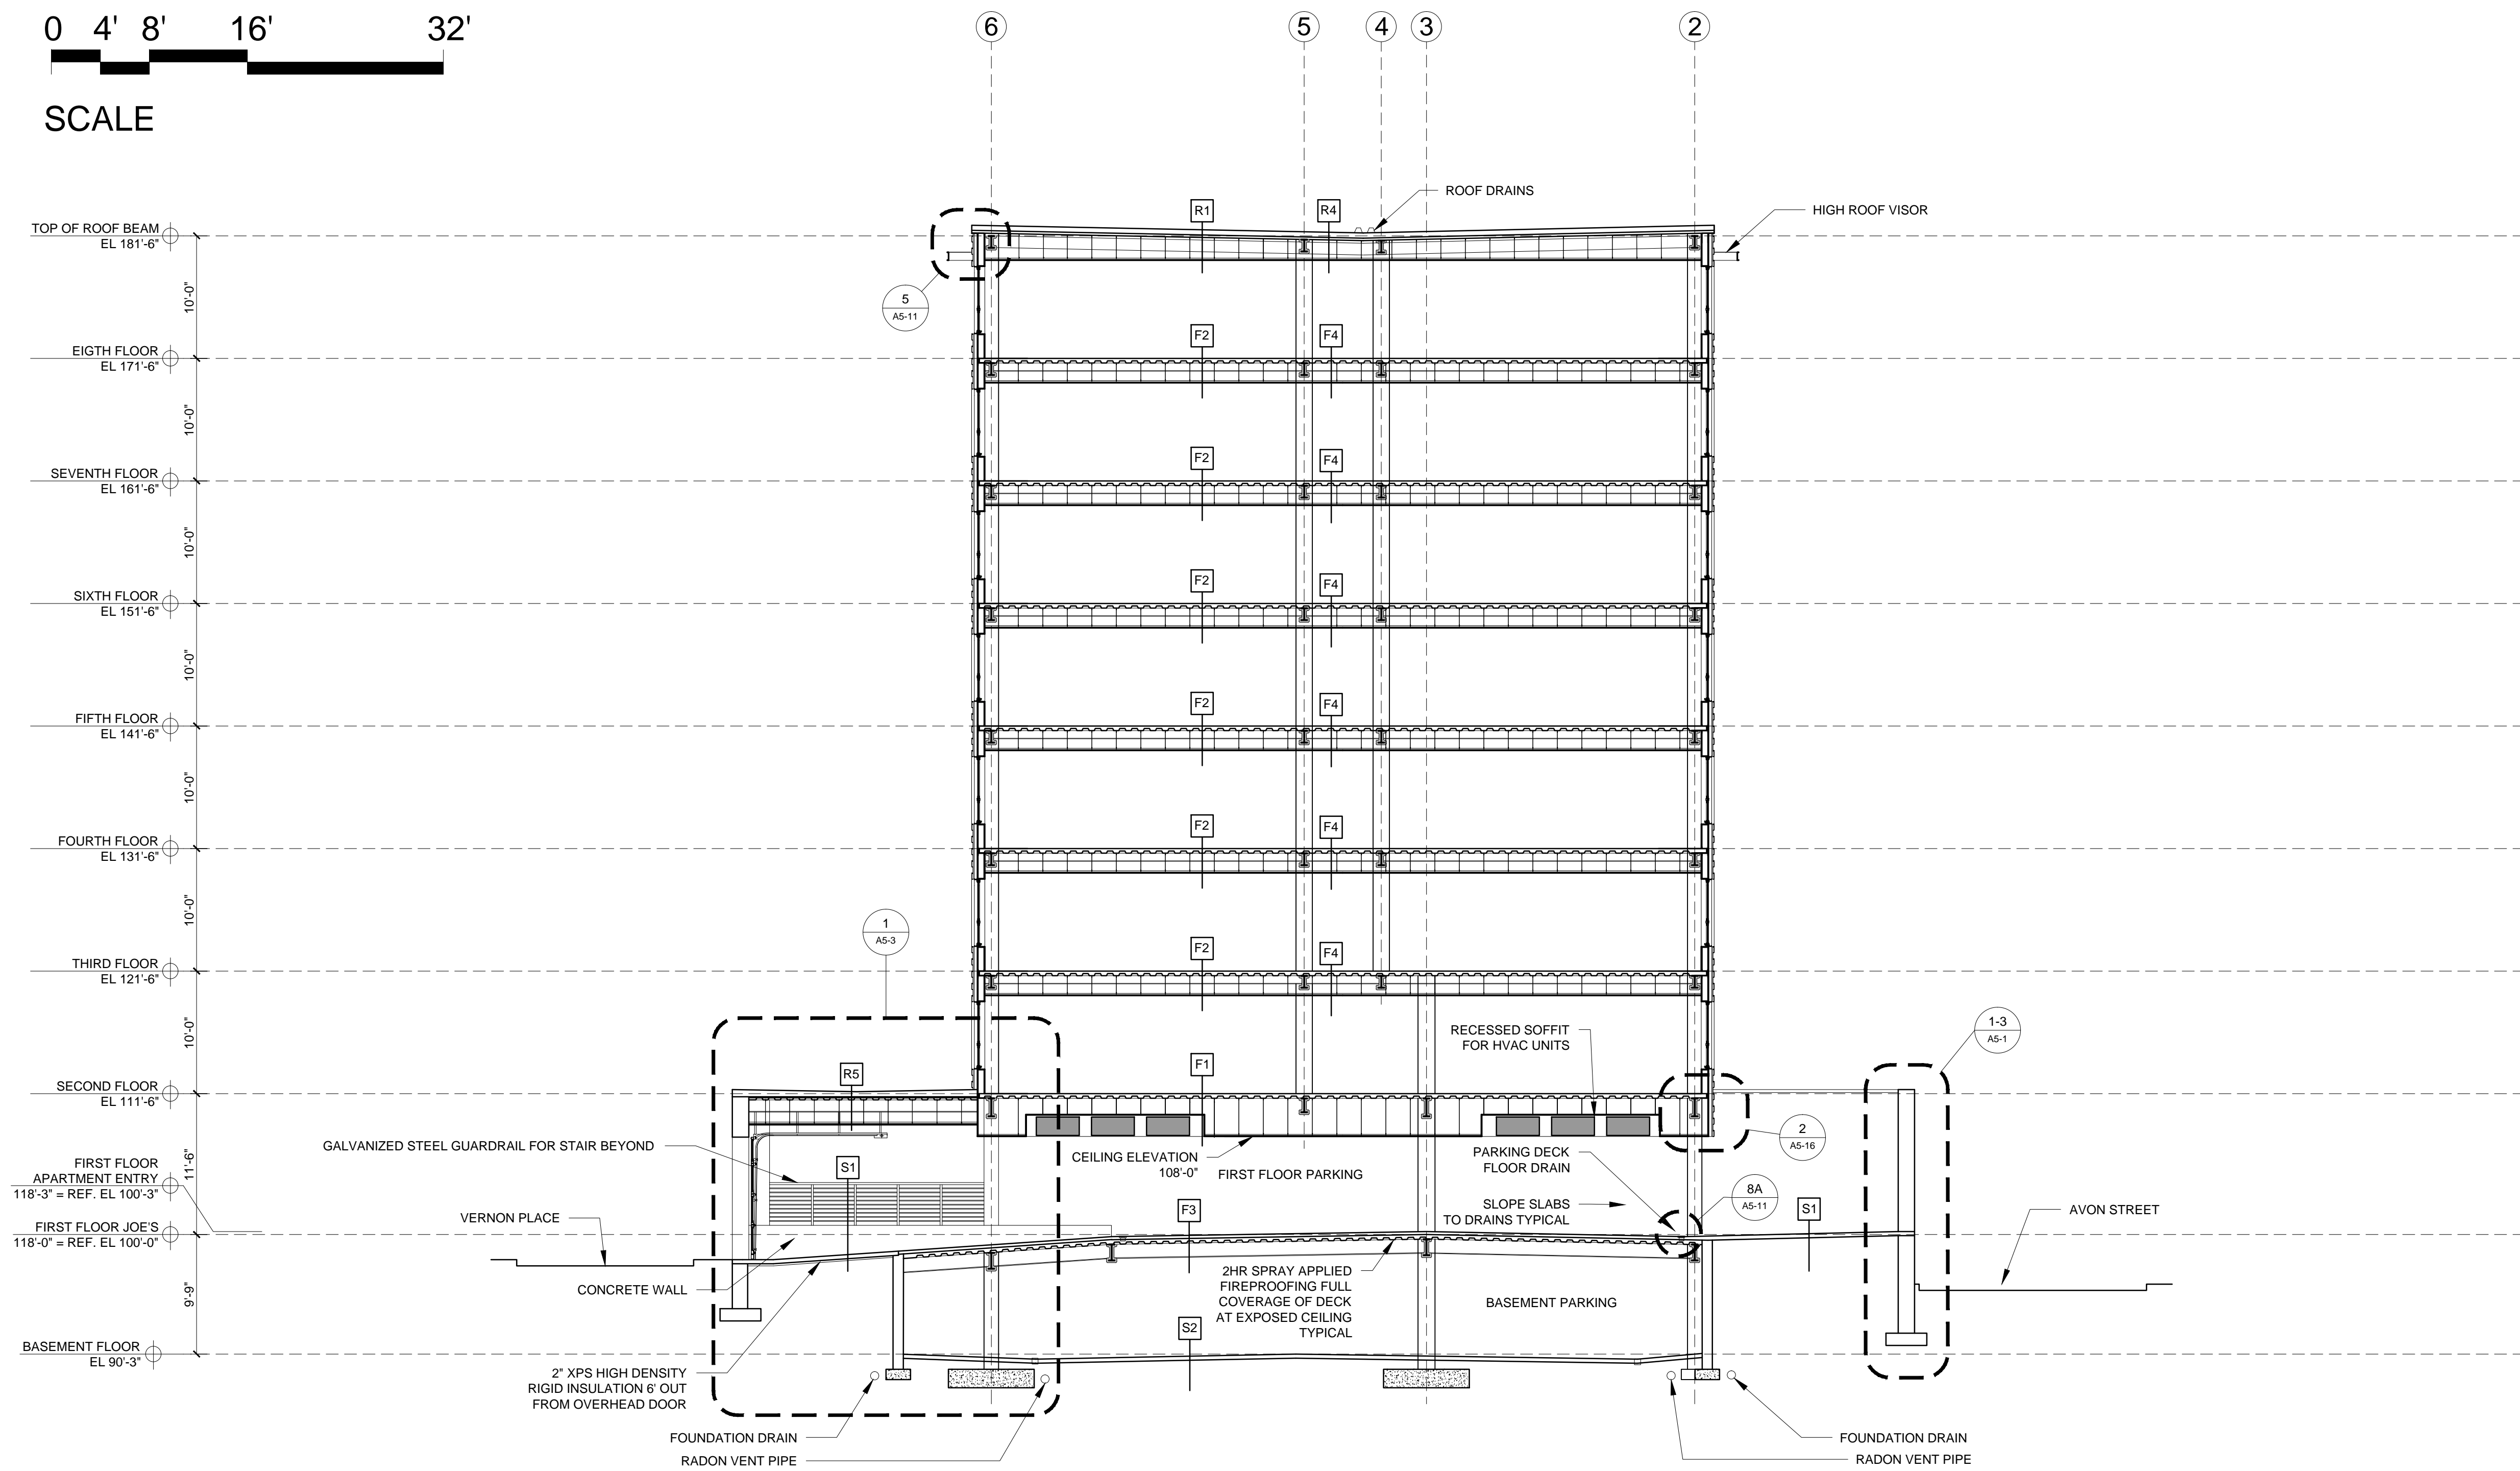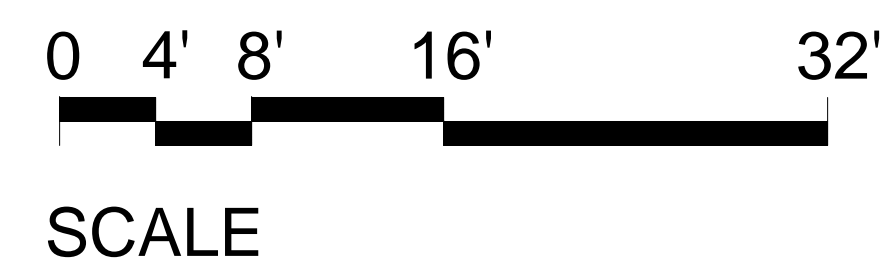

1 BUILDING SECTION  
1/8" = 1'-0"