





S


ES F

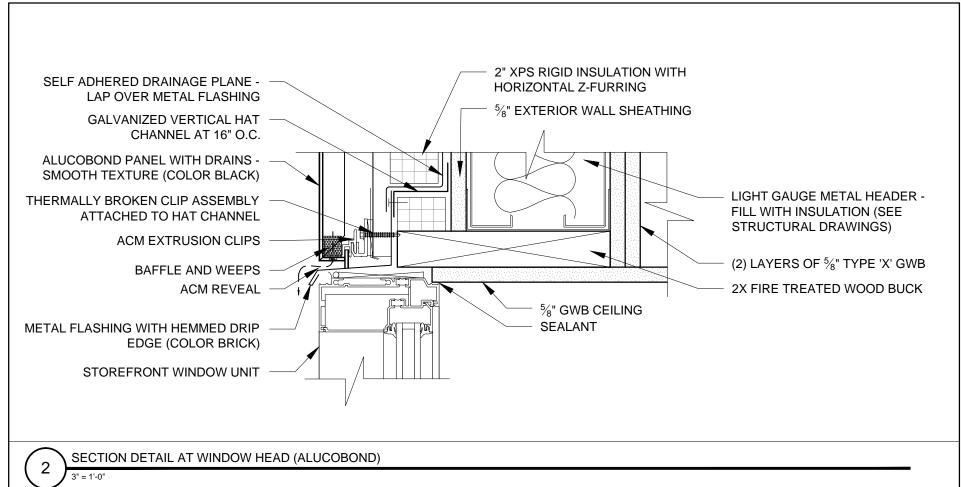


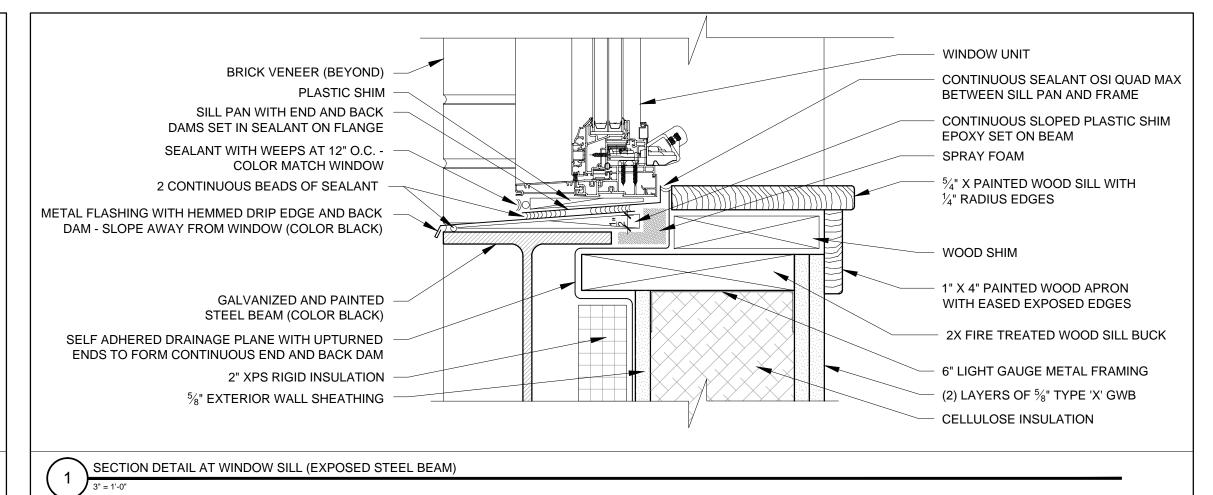


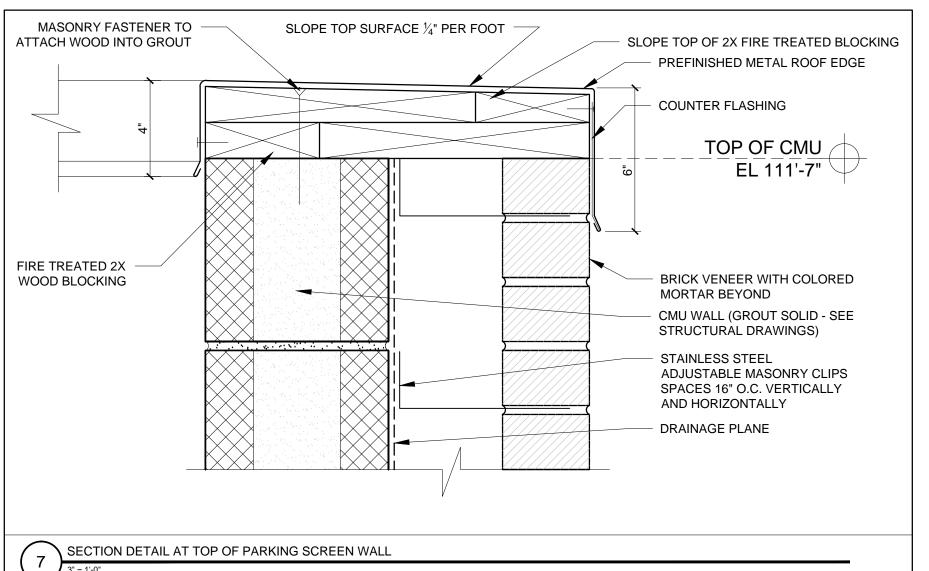


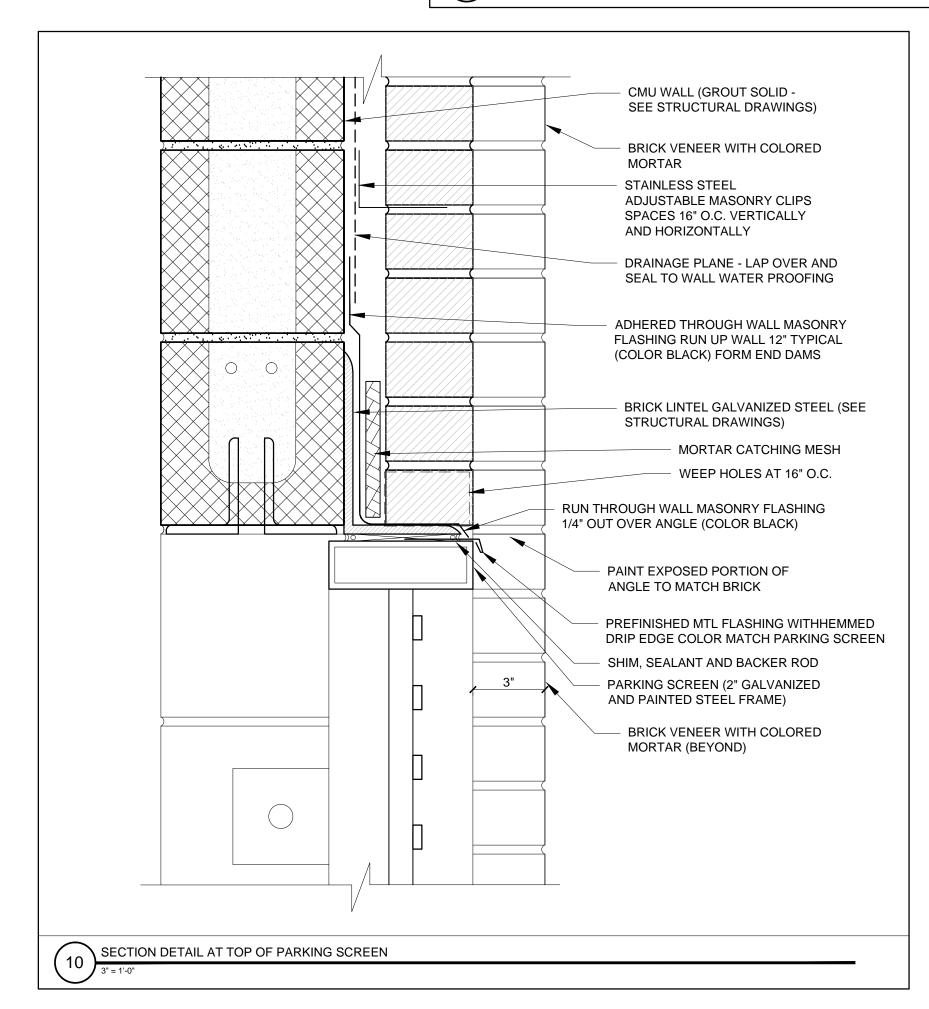


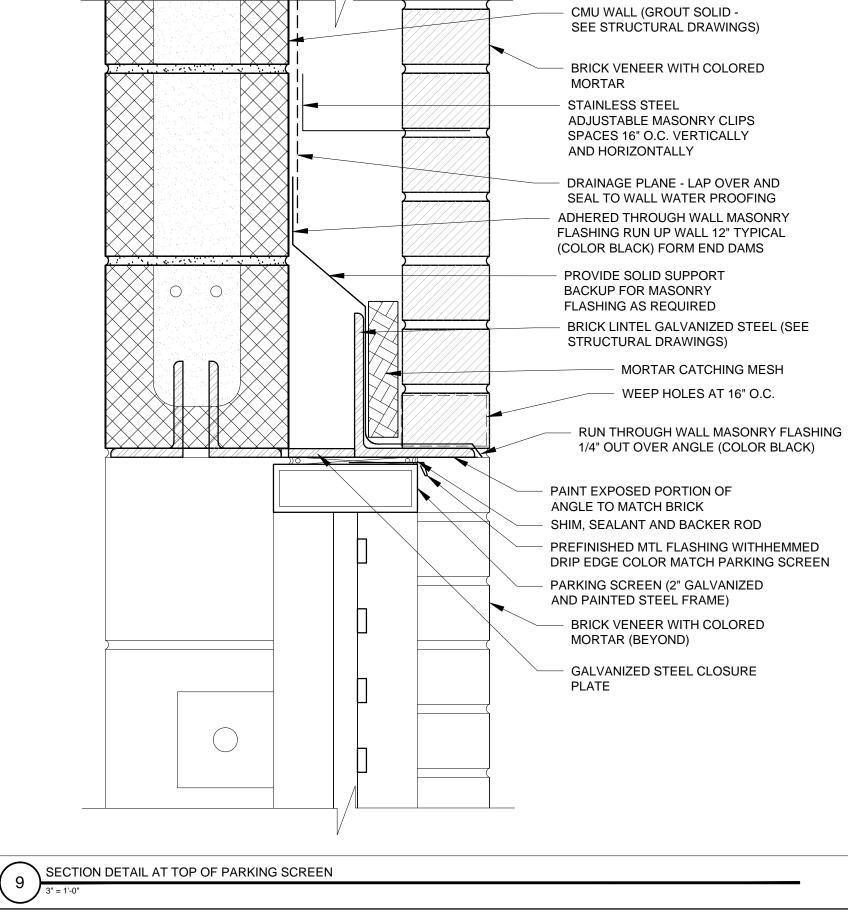


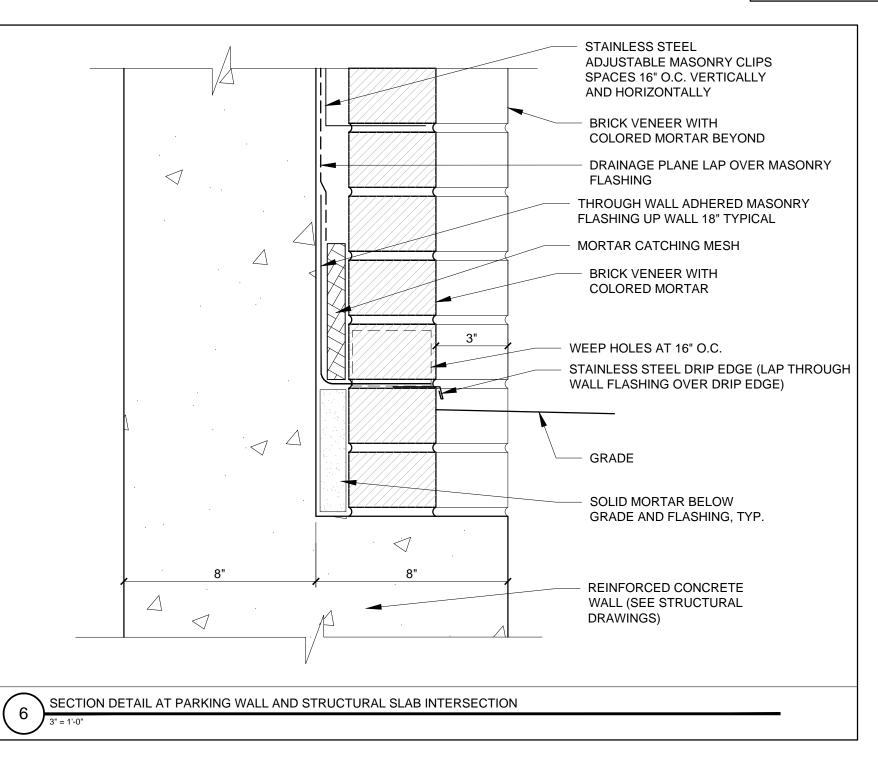


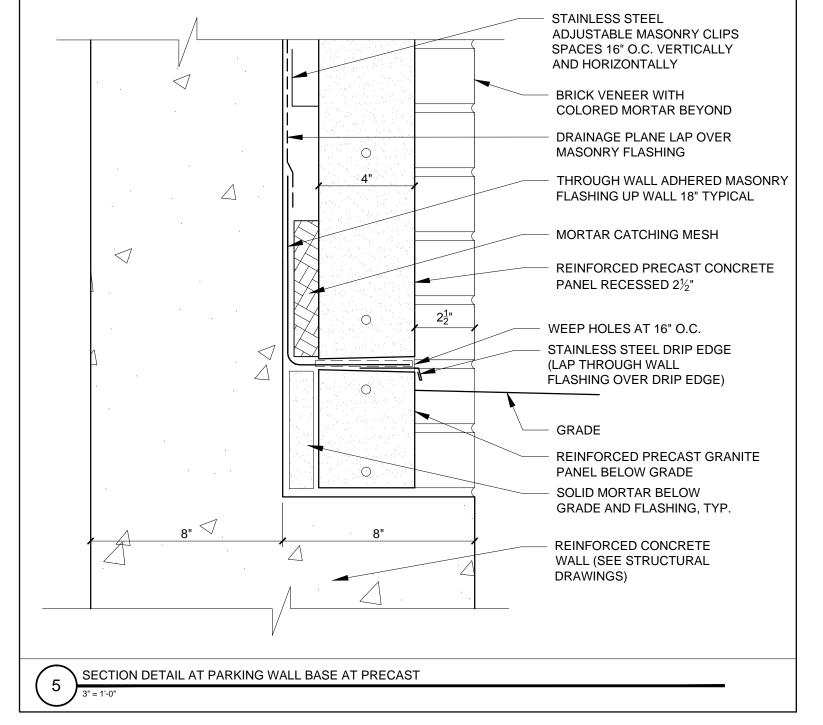

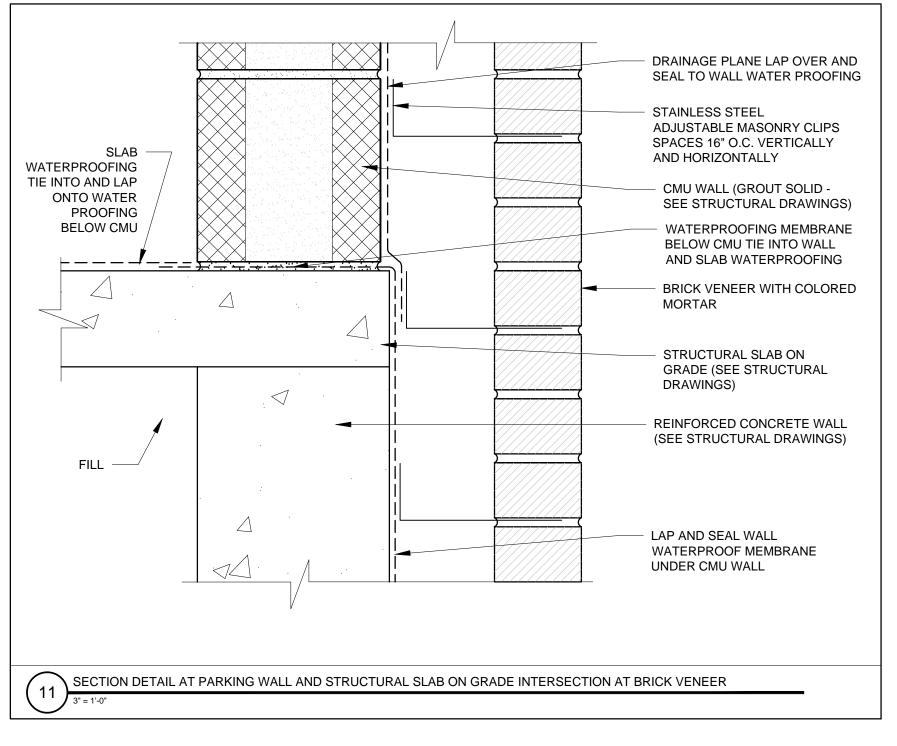

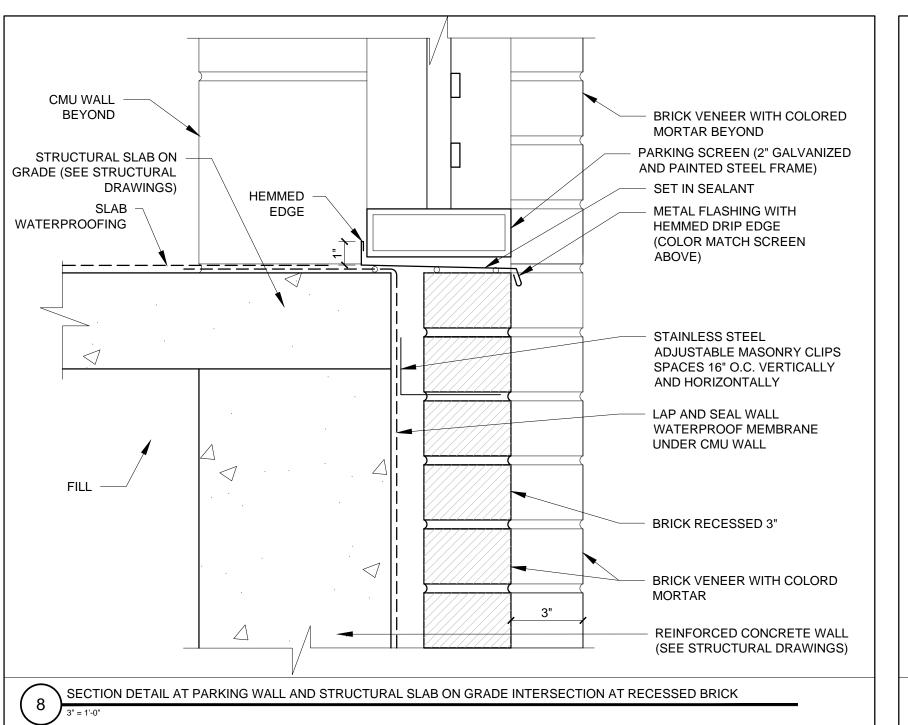

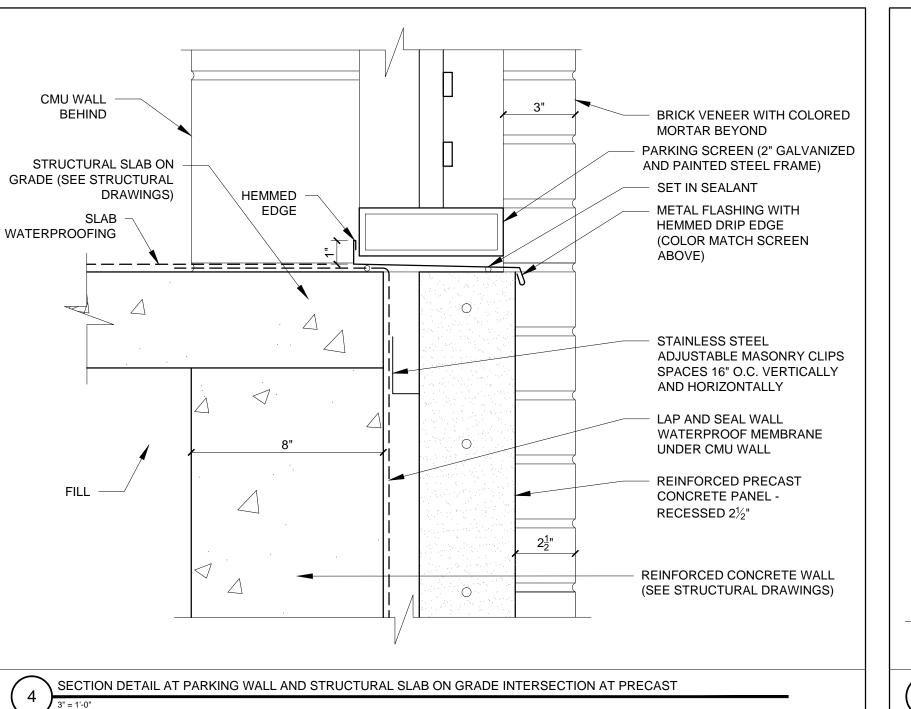

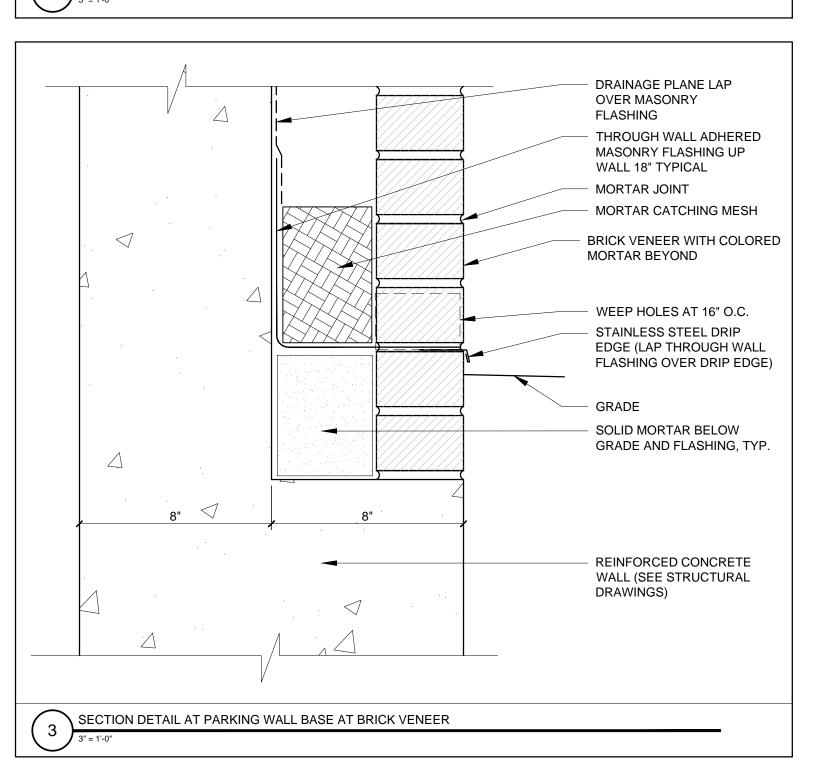

RYAN SENATORE
ARCHITECTURE
565 CONGRESS STREET
PORTLAND, MAINE 04101
207-650-6414
senatorearchitecture.com

CONSULTANTS:
STRUCTURAL:
Structural Integrity
77 Oak Street

**REVISIONS:** 

Portland, ME 04101 207-774-4614

DATE: 2 NOVEMBER 2015
PROJECT No. 1500
DRAWN BY: RJS / RRT
CHECKED BY: RJS

SCALE: AS NOTED

SHEET TITLE:

DETAILS

A5-9