
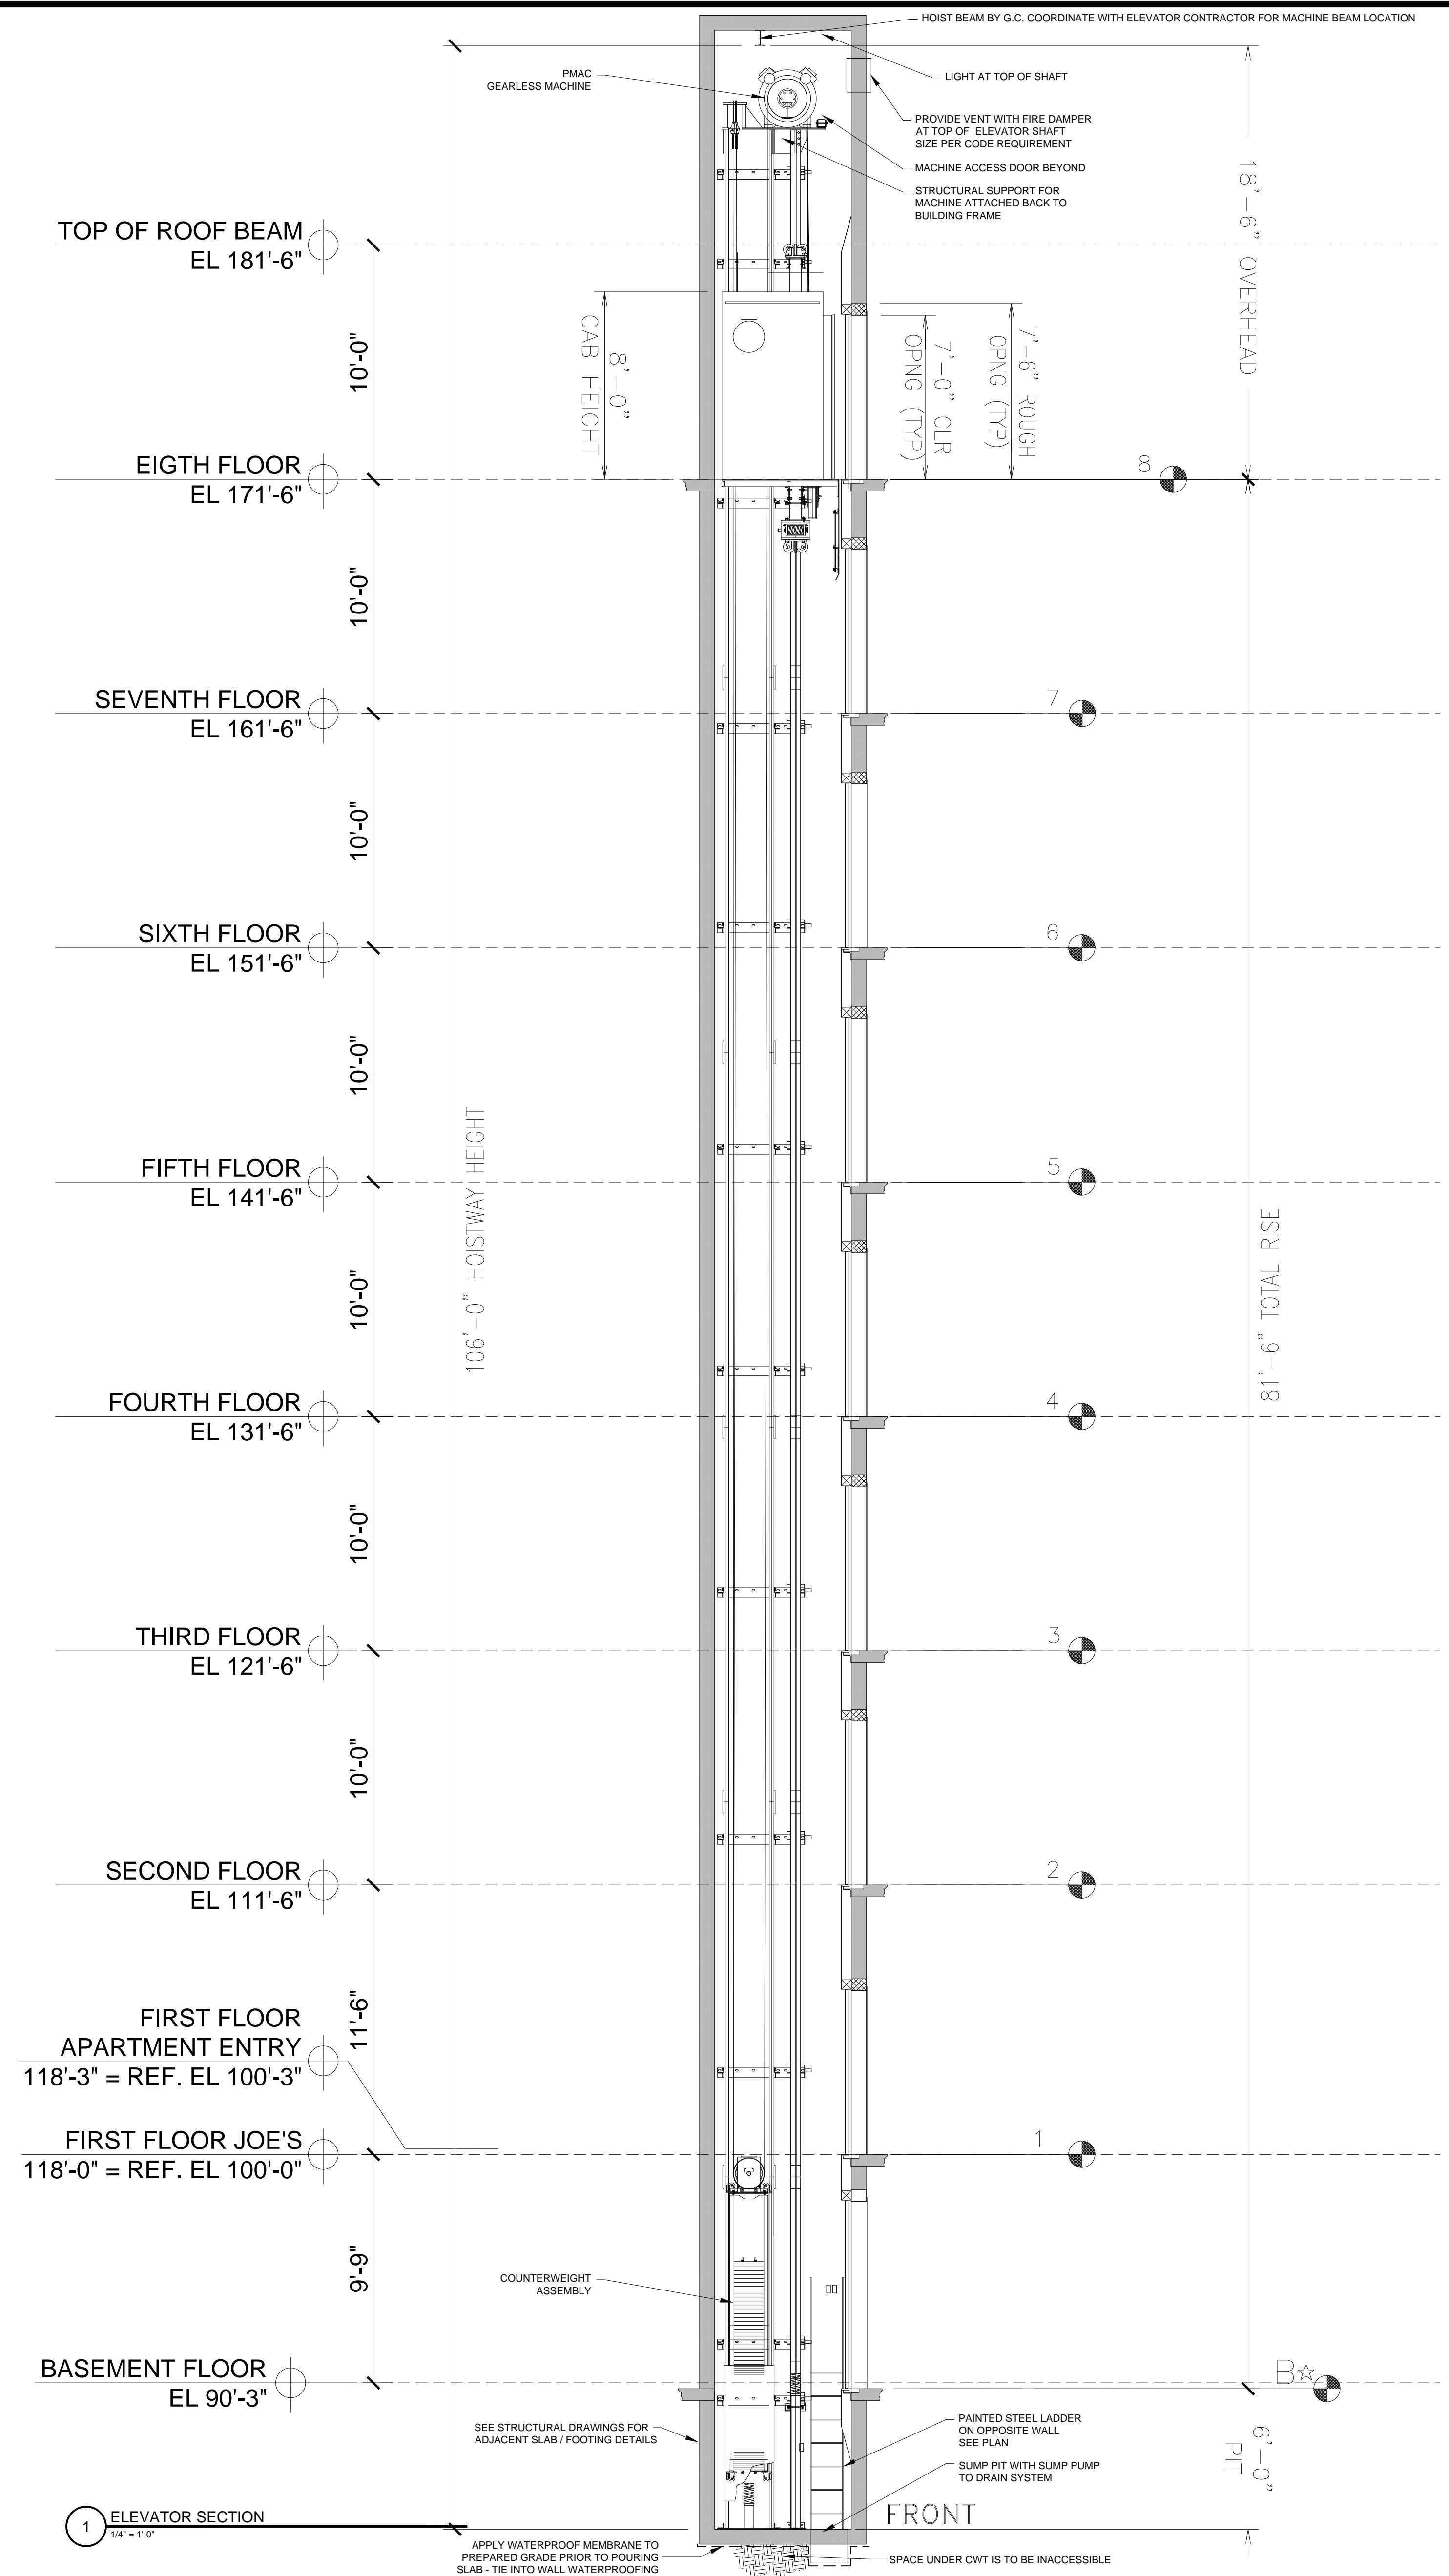


- ELEVATOR NOTES**
- LAYOUT BASED ON 2500LB TRACTION MRL ELEVATOR WITH FRONT DOORS
 - COORDINATE SHAFTWALL WITH ELEVATOR MANUFACTURERS HOISTWAY REQUIREMENTS
 - COORDINATE ROUGH OPENINGS WITH ELEVATOR MANUFACTURERS HOISTWAY REQUIREMENTS
 - ELEVATOR MUST MEET ADA ACCESSIBILITY REQUIREMENTS
 - ELEVATOR TO BE CONNECTED TO KEY FOB FOR RESIDENTIAL TENANTS FOB ACCESS

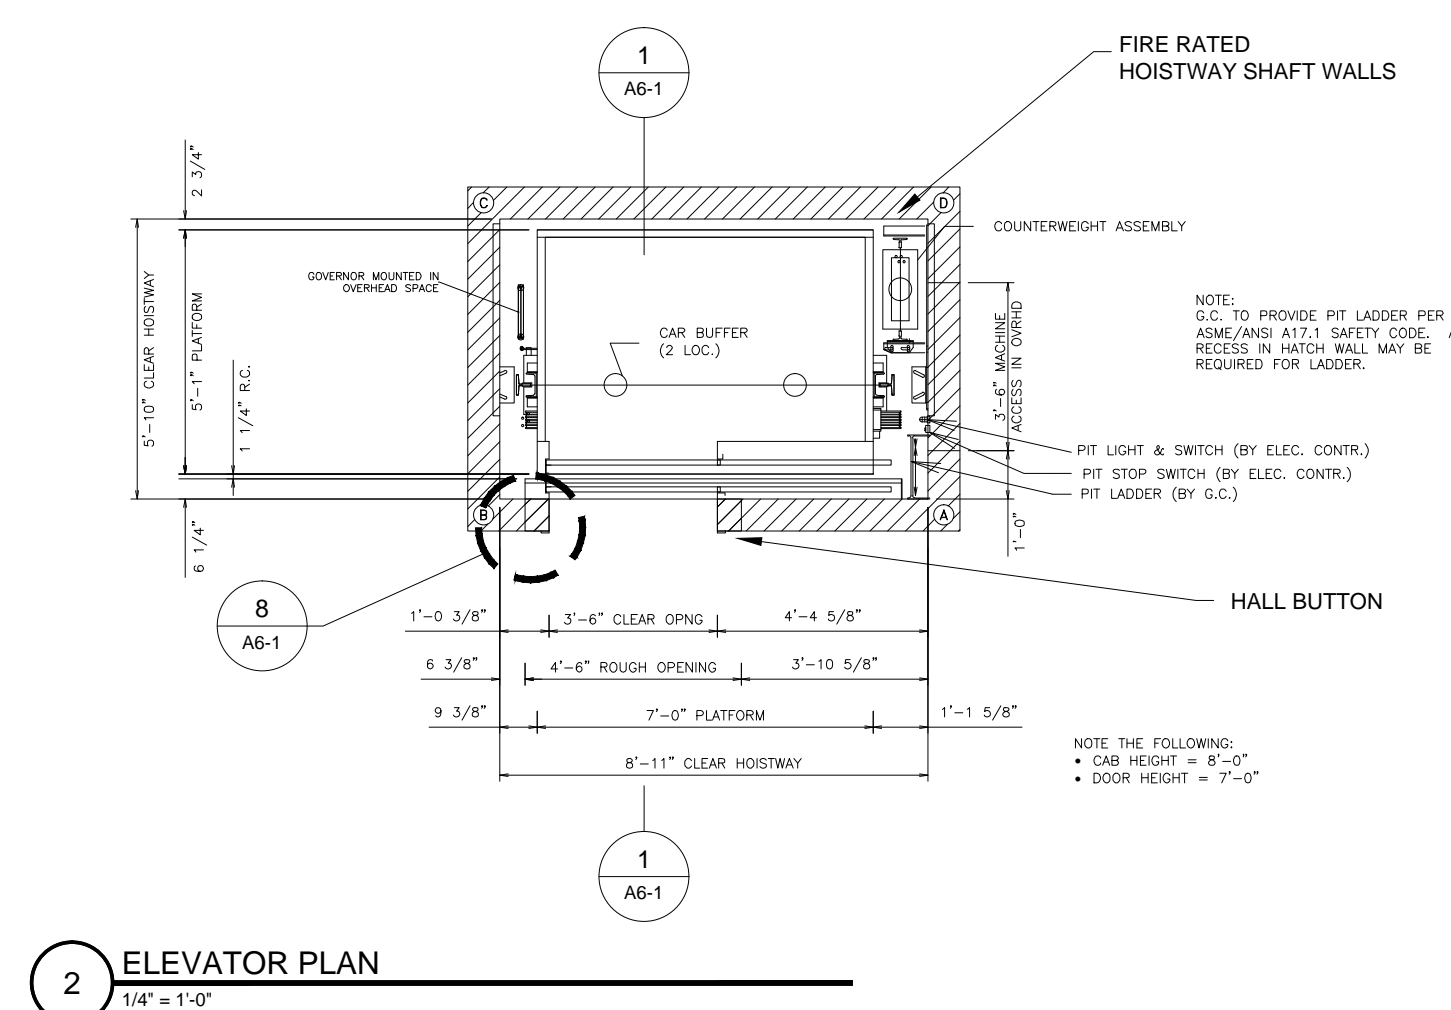

APPLY WATERPROOF MEMBRANE TO PREPARED GRADE PRIOR TO POURING SLAB - TIE INTO WALL WATERPROOFING

SPACE UNDER CWT IS TO BE INACCESSIBLE