



1ST FLOOR SERVICE ENLARGED

3/8" = 1-0'

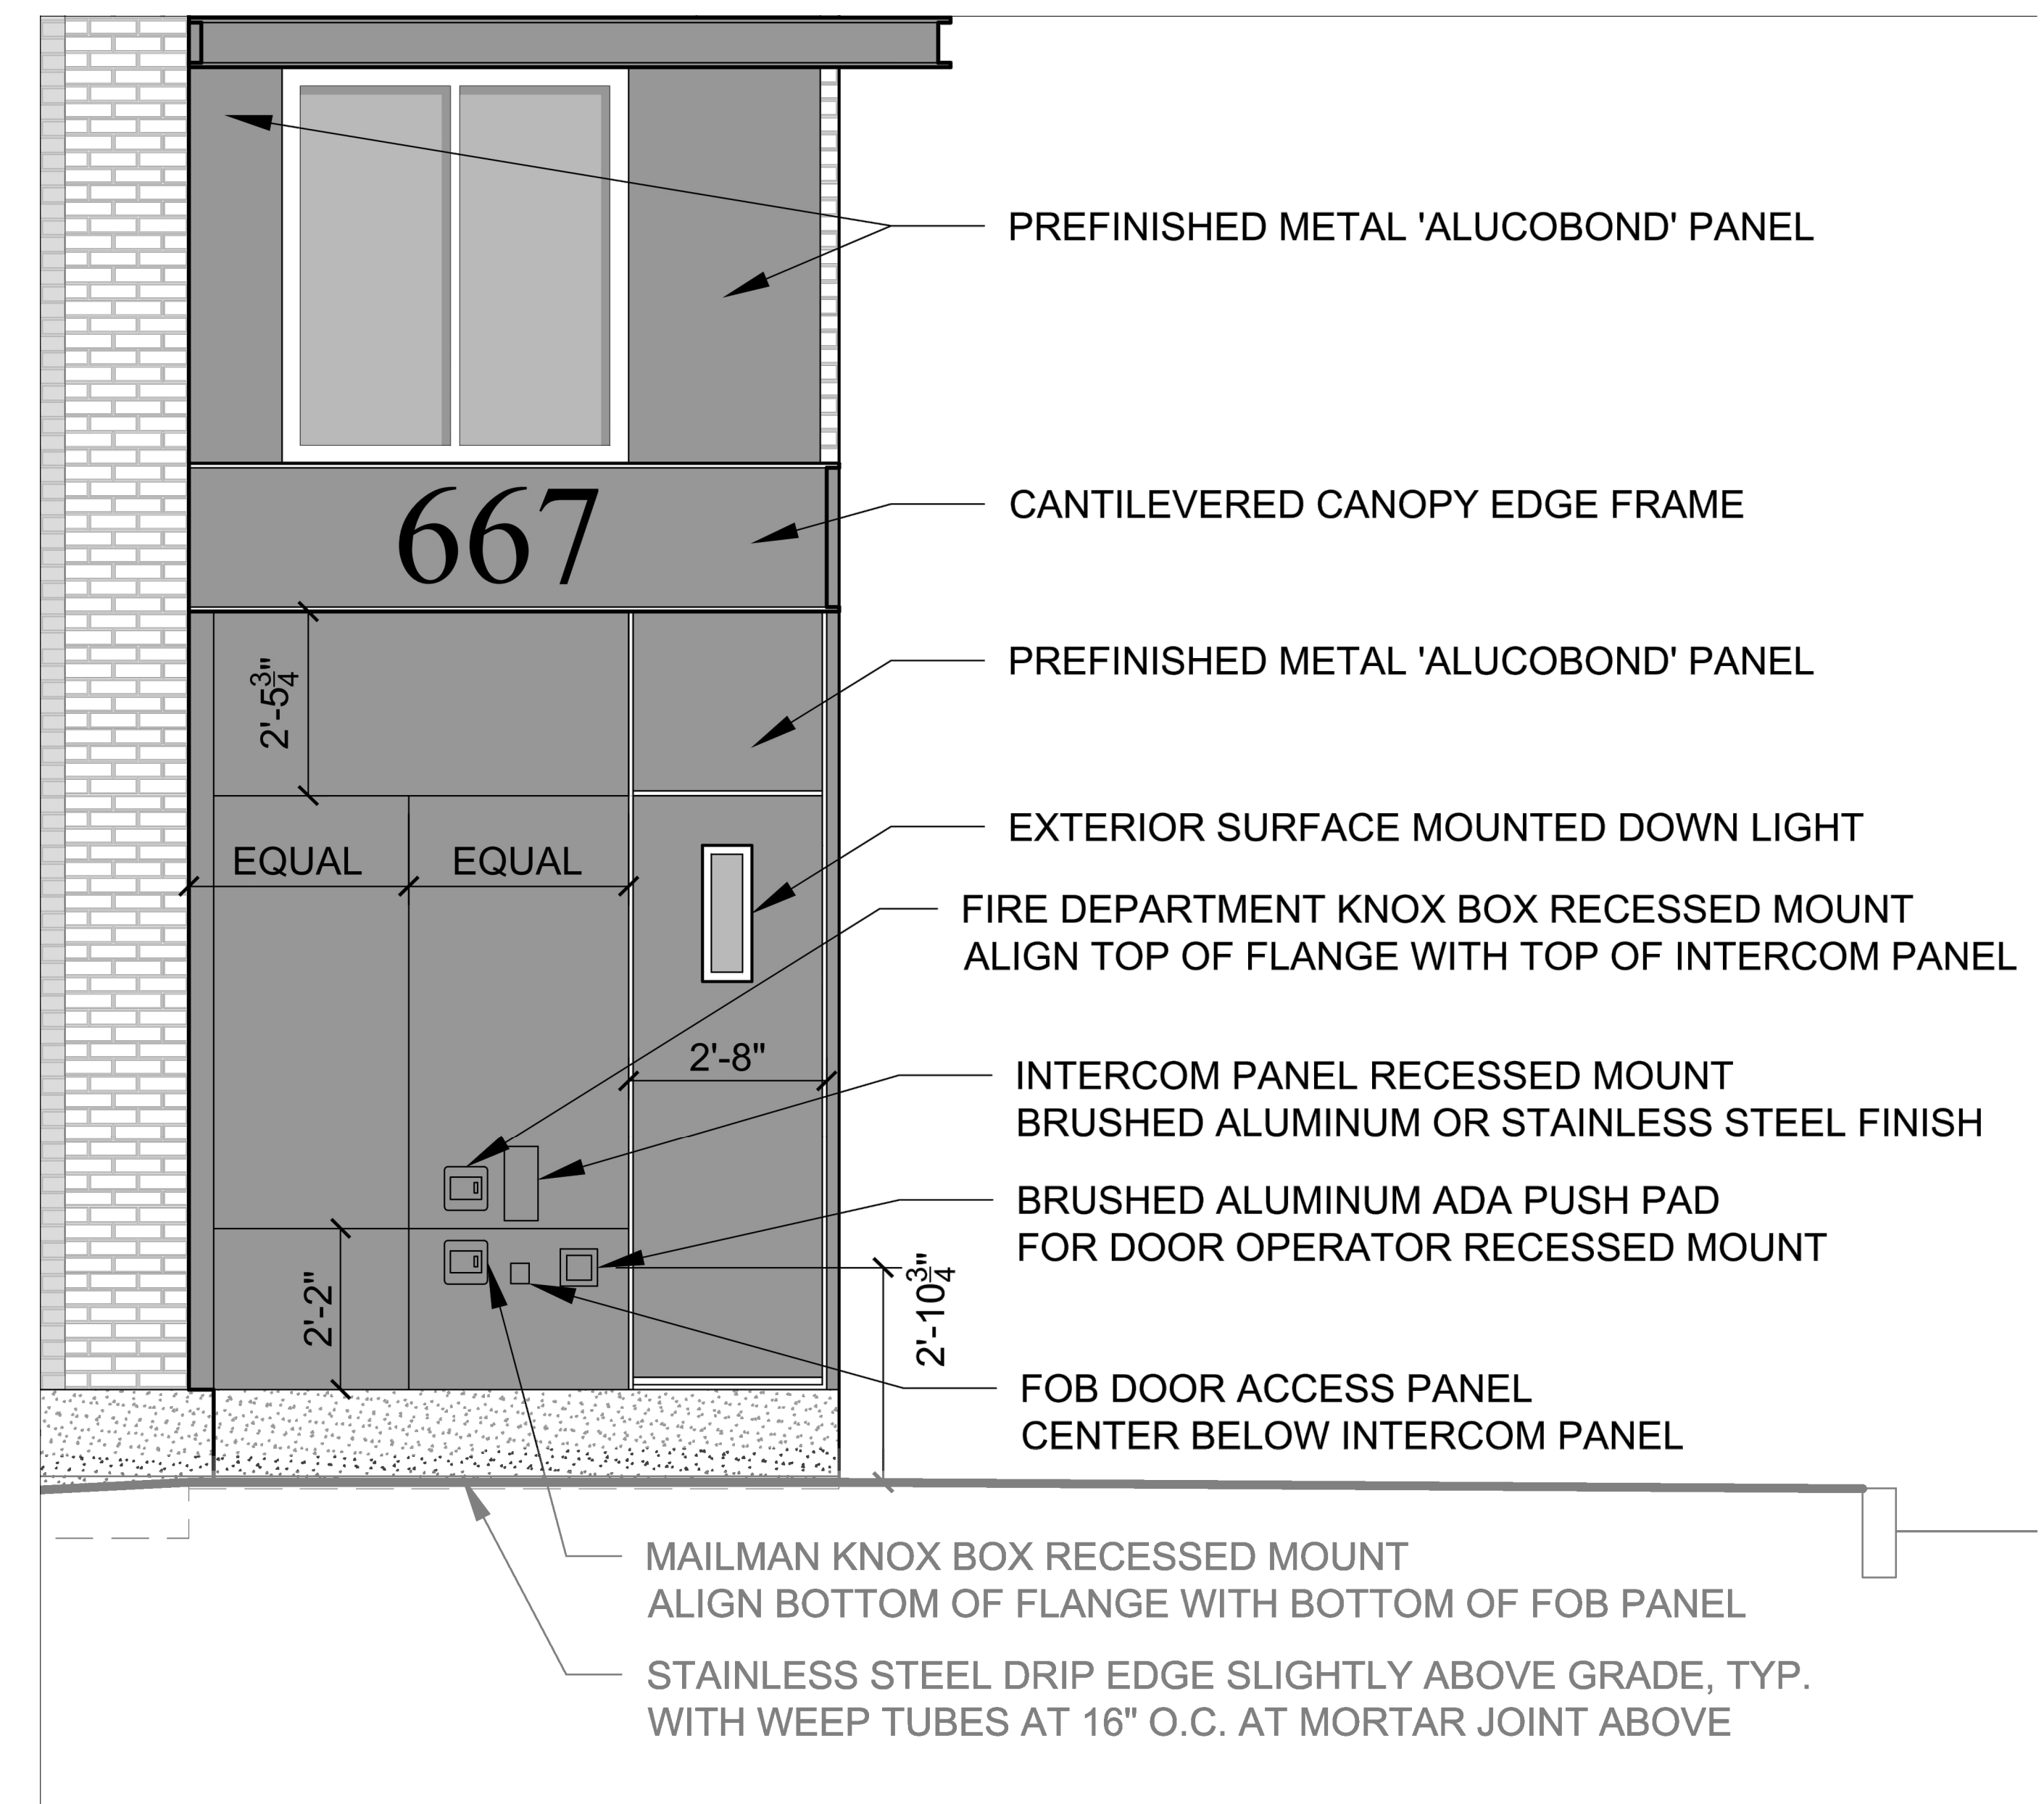

1ST FLOOR ENTRYWAY ENLARGED

N.T.S.

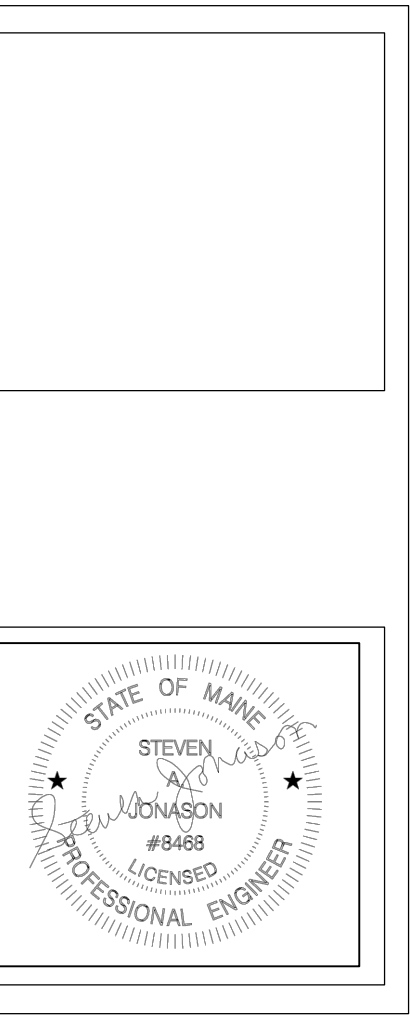

**B-H-Milliken**  
ELECTRICAL CONTRACTORS  
175 ANDERSON STREET  
PORTLAND, MAINE 04101  
207.879.1877

**667 CONGRESS STREET APARTMENTS**  
667 CONGRESS ST  
PORTLAND, MAINE

TITLE:  
**SERVICE**  
REV1: 2/22/16  
SCALE: 3/8" = 1-0'  
DATE: 1/29/2016  
SHEET:

**E1.2**