
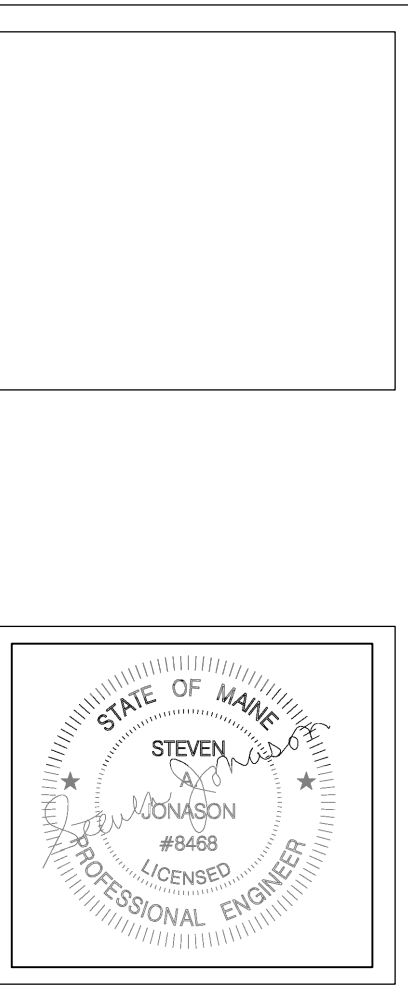


NOTE: ADA COMPLIANT ROOMS (208-808)

NOTE: EXIT SIGNS TO BE CONNECTED TO SAME LIGHTING CIRCUIT AS AREA SERVED.

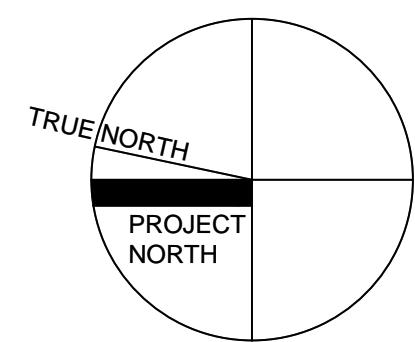

B.H. Milliken
ELECTRICAL CONTRACTORS

175 ANDERSON STREET
PORTLAND, MAINE 04101
207.879.1877

667 CONGRESS STREET
APARTMENTS
667 CONGRESS ST
PORTLAND, MAINE

TITLE:

2ND FLOOR

REV1: 2/22/16

SCALE: 1/8" = 1'-0"

DATE: 1/29/2016

SHEET:

E2.0