
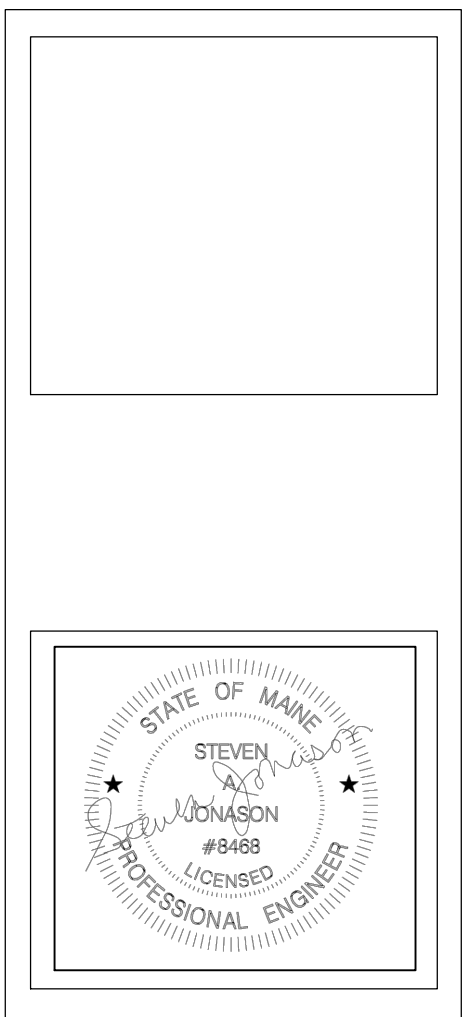


NOTE: ADA COMPLIANT ROOMS (208-808)

NOTE: EXIT SIGNS TO BE CONNECTED TO SAME LIGHTING CIRCUIT AS AREA SERVED.

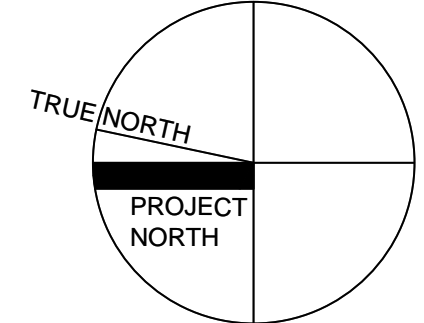

**B.H. Milliken**  
ELECTRICAL CONTRACTORS  
175 ANDERSON STREET  
PORTLAND, MAINE 04101  
207.879.1877

667 CONGRESS STREET  
APARTMENTS  
667 CONGRESS ST  
PORTLAND, MAINE

TITLE:  
**7TH FLOOR**  
REV1: 2/22/16  
SCALE: 1/8" = 1'-0"  
DATE: 1/29/2016  
SHEET:  
**E2.3**