
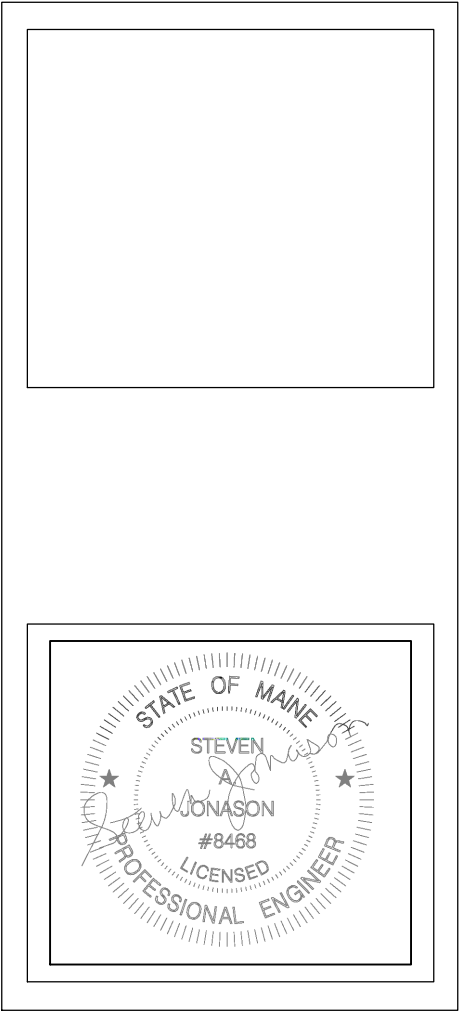


NOTE: ADA COMPLIANT ROOMS (208-808)

NOTE: EXIT SIGNS TO BE CONNECTED TO SAME LIGHTING CIRCUIT AS AREA SERVED.

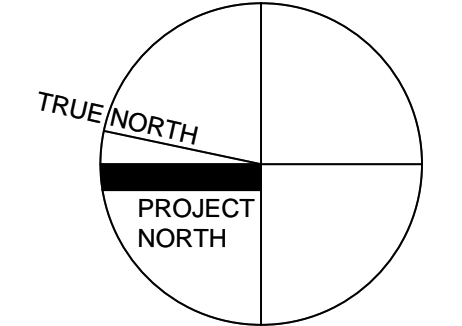

B.H. Milliken
ELECTRICAL CONTRACTORS
175 ANDERSON STREET
PORTLAND, MAINE 04101
207.879.1877

667 CONGRESS STREET
APARTMENTS
667 CONGRESS ST
PORTLAND, MAINE

TITLE:
8TH FLOOR
REV1: 2/22/16

SCALE: 1/8" = 1'-0"
DATE: 1/29/2016
SHEET:

E2.4