

© 2015 RYAN SENATORE ARCHITECTURE

667 CONGRESS STREET
APARTMENTS
PORTLAND, MAINE



RYAN SENATORE
ARCHITECTURE
965 CONGRESS STREET
PORTLAND, MAINE 04101
207-650-6414
senatorearchitecture.com

CONSULTANTS:
STRUCTURAL: Structural Integrity
77 Oak Street
Portland, ME 04101
207-774-4614


REVISIONS:

DATE: 2 NOVEMBER 2015
PROJECT No. 1503
DRAWN BY: RJS / RRT
CHECKED BY: RJS
SCALE: AS NOTED


SHEET TITLE:
CODE REVIEW PLANS

G1-2


LEGEND	
	2 HOUR SEPARATION
	1 HOUR SEPARATION
	EXIT
	FIRE EXTINGUISHER

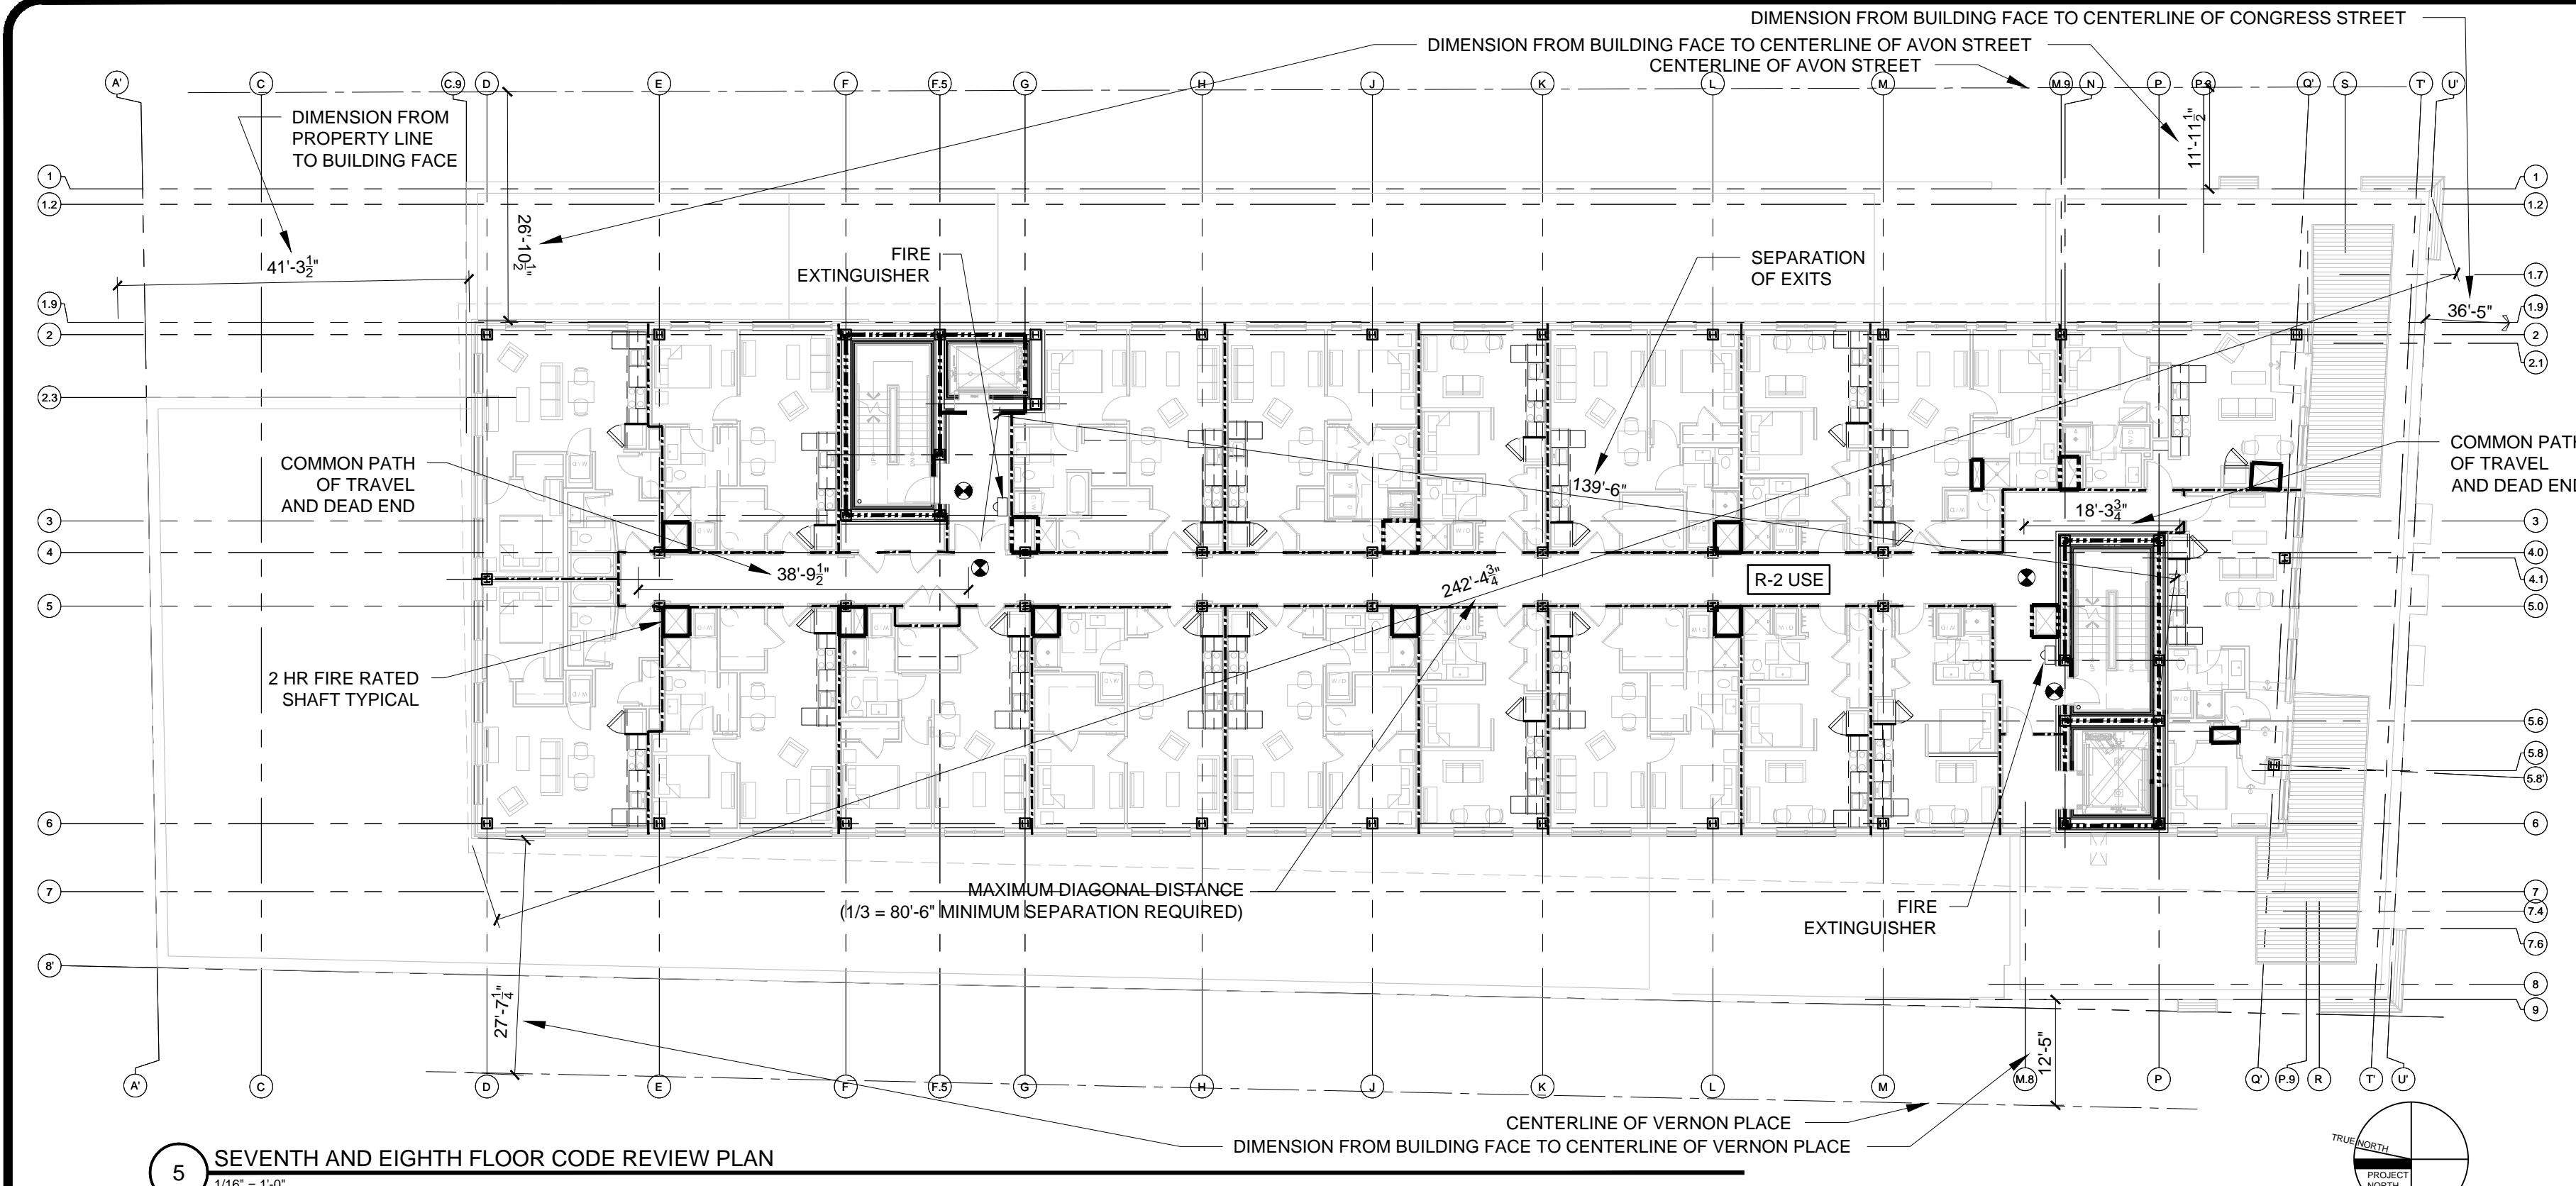


5 SEVENTH AND EIGHTH FLOOR CODE REVIEW PLAN
1/16" = 1'-0"

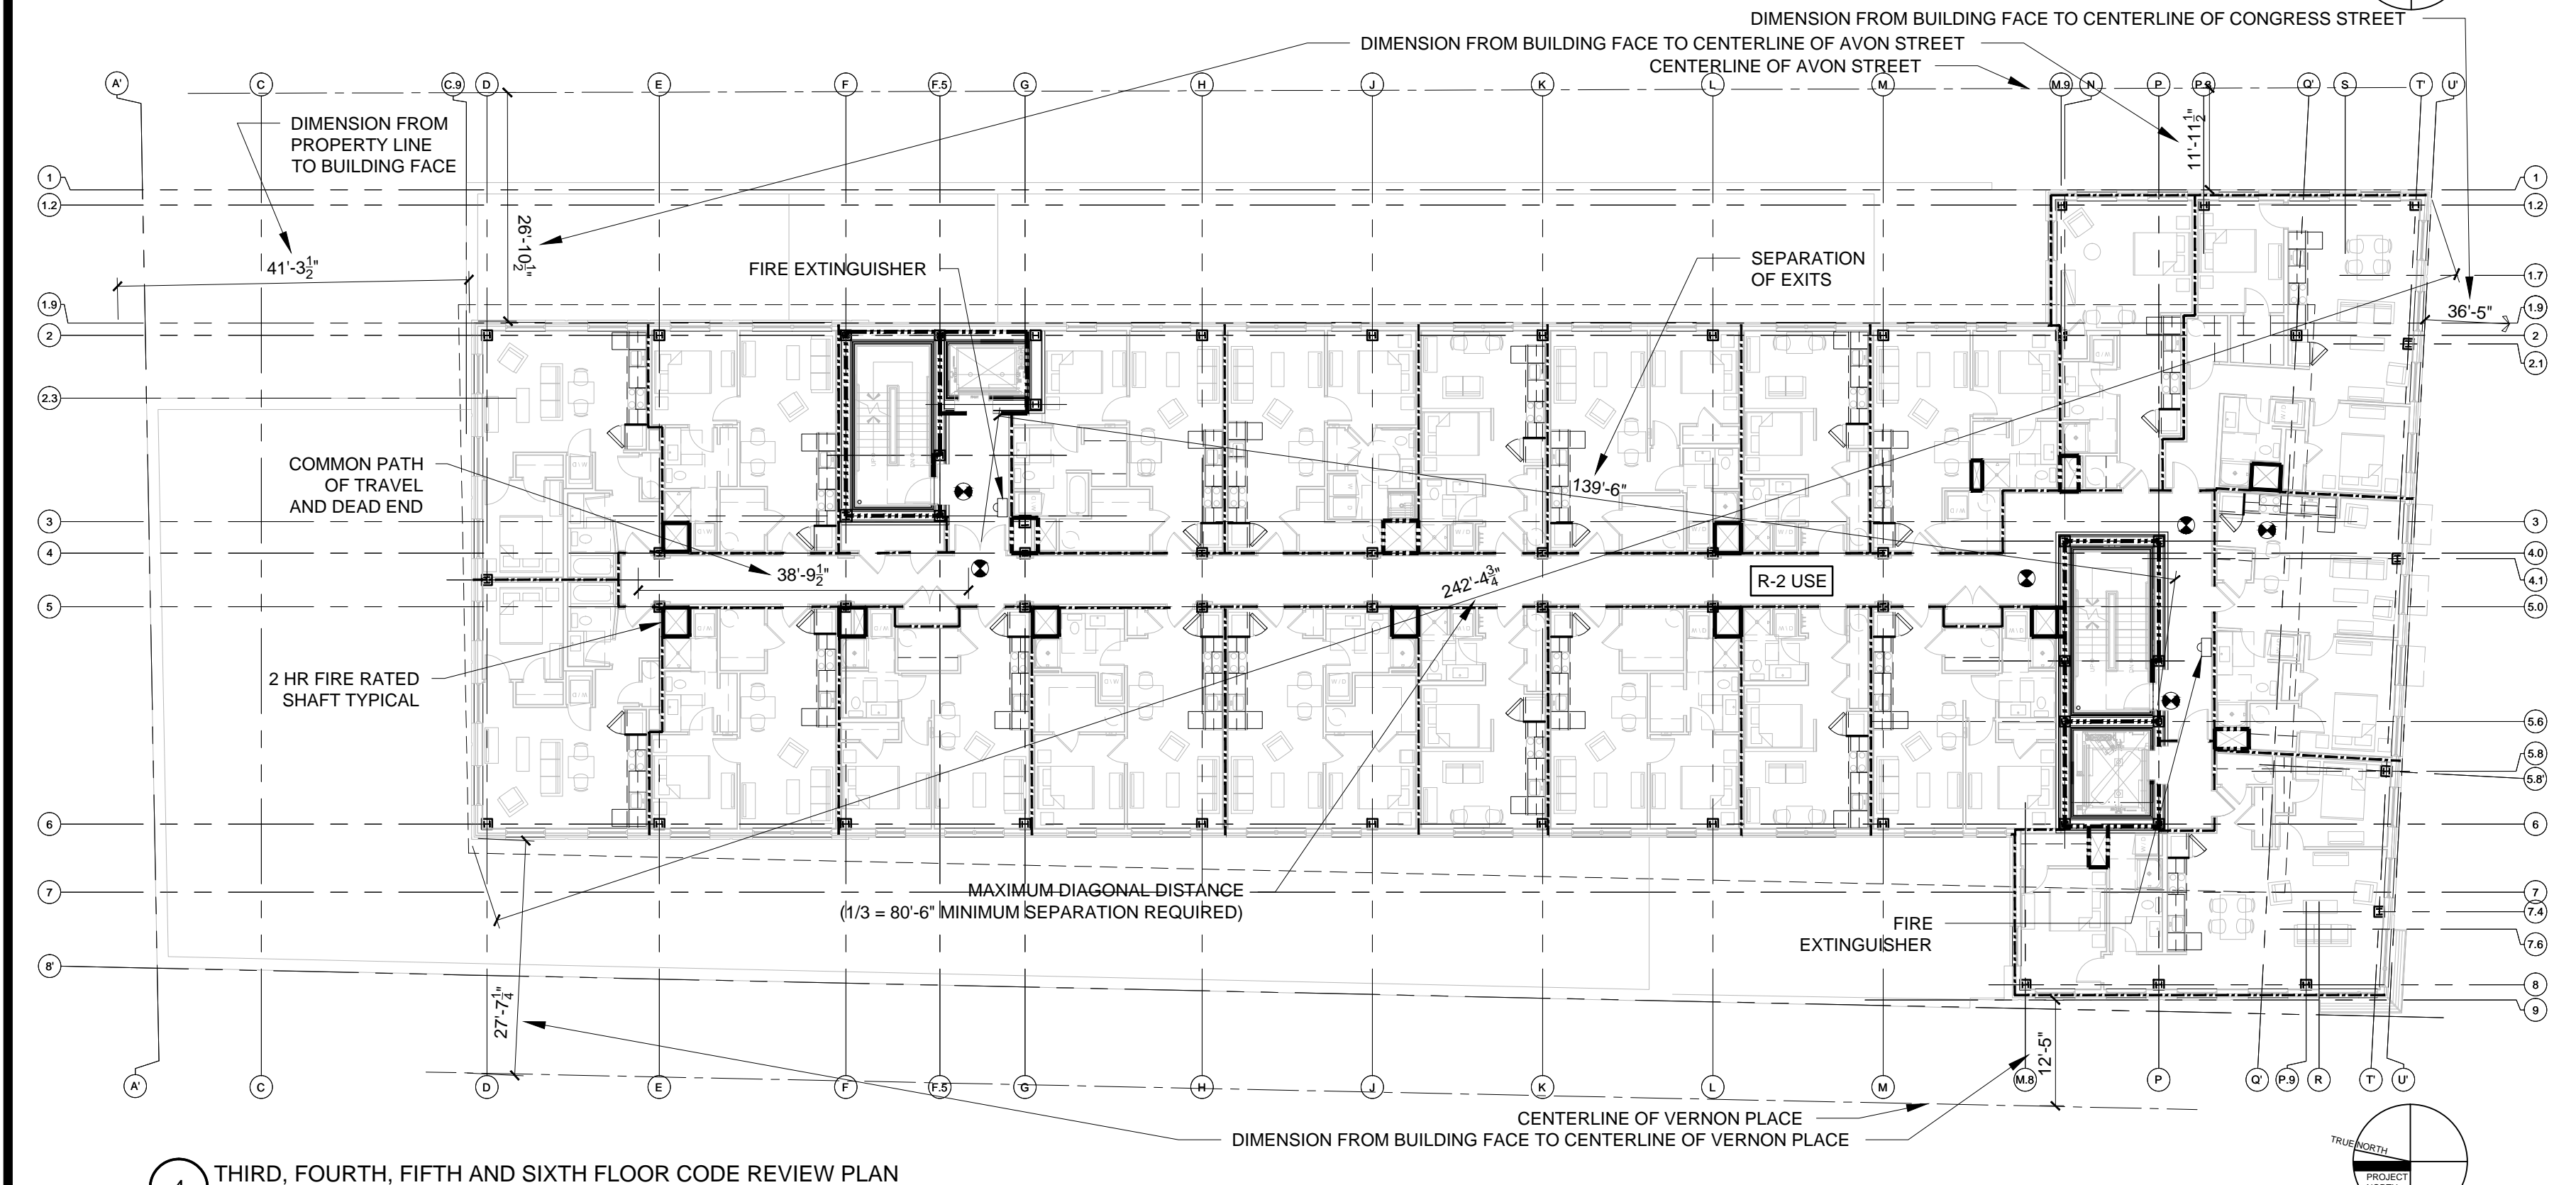


4 THIRD, FOURTH, FIFTH AND SIXTH FLOOR CODE REVIEW PLAN
1/16" = 1'-0"

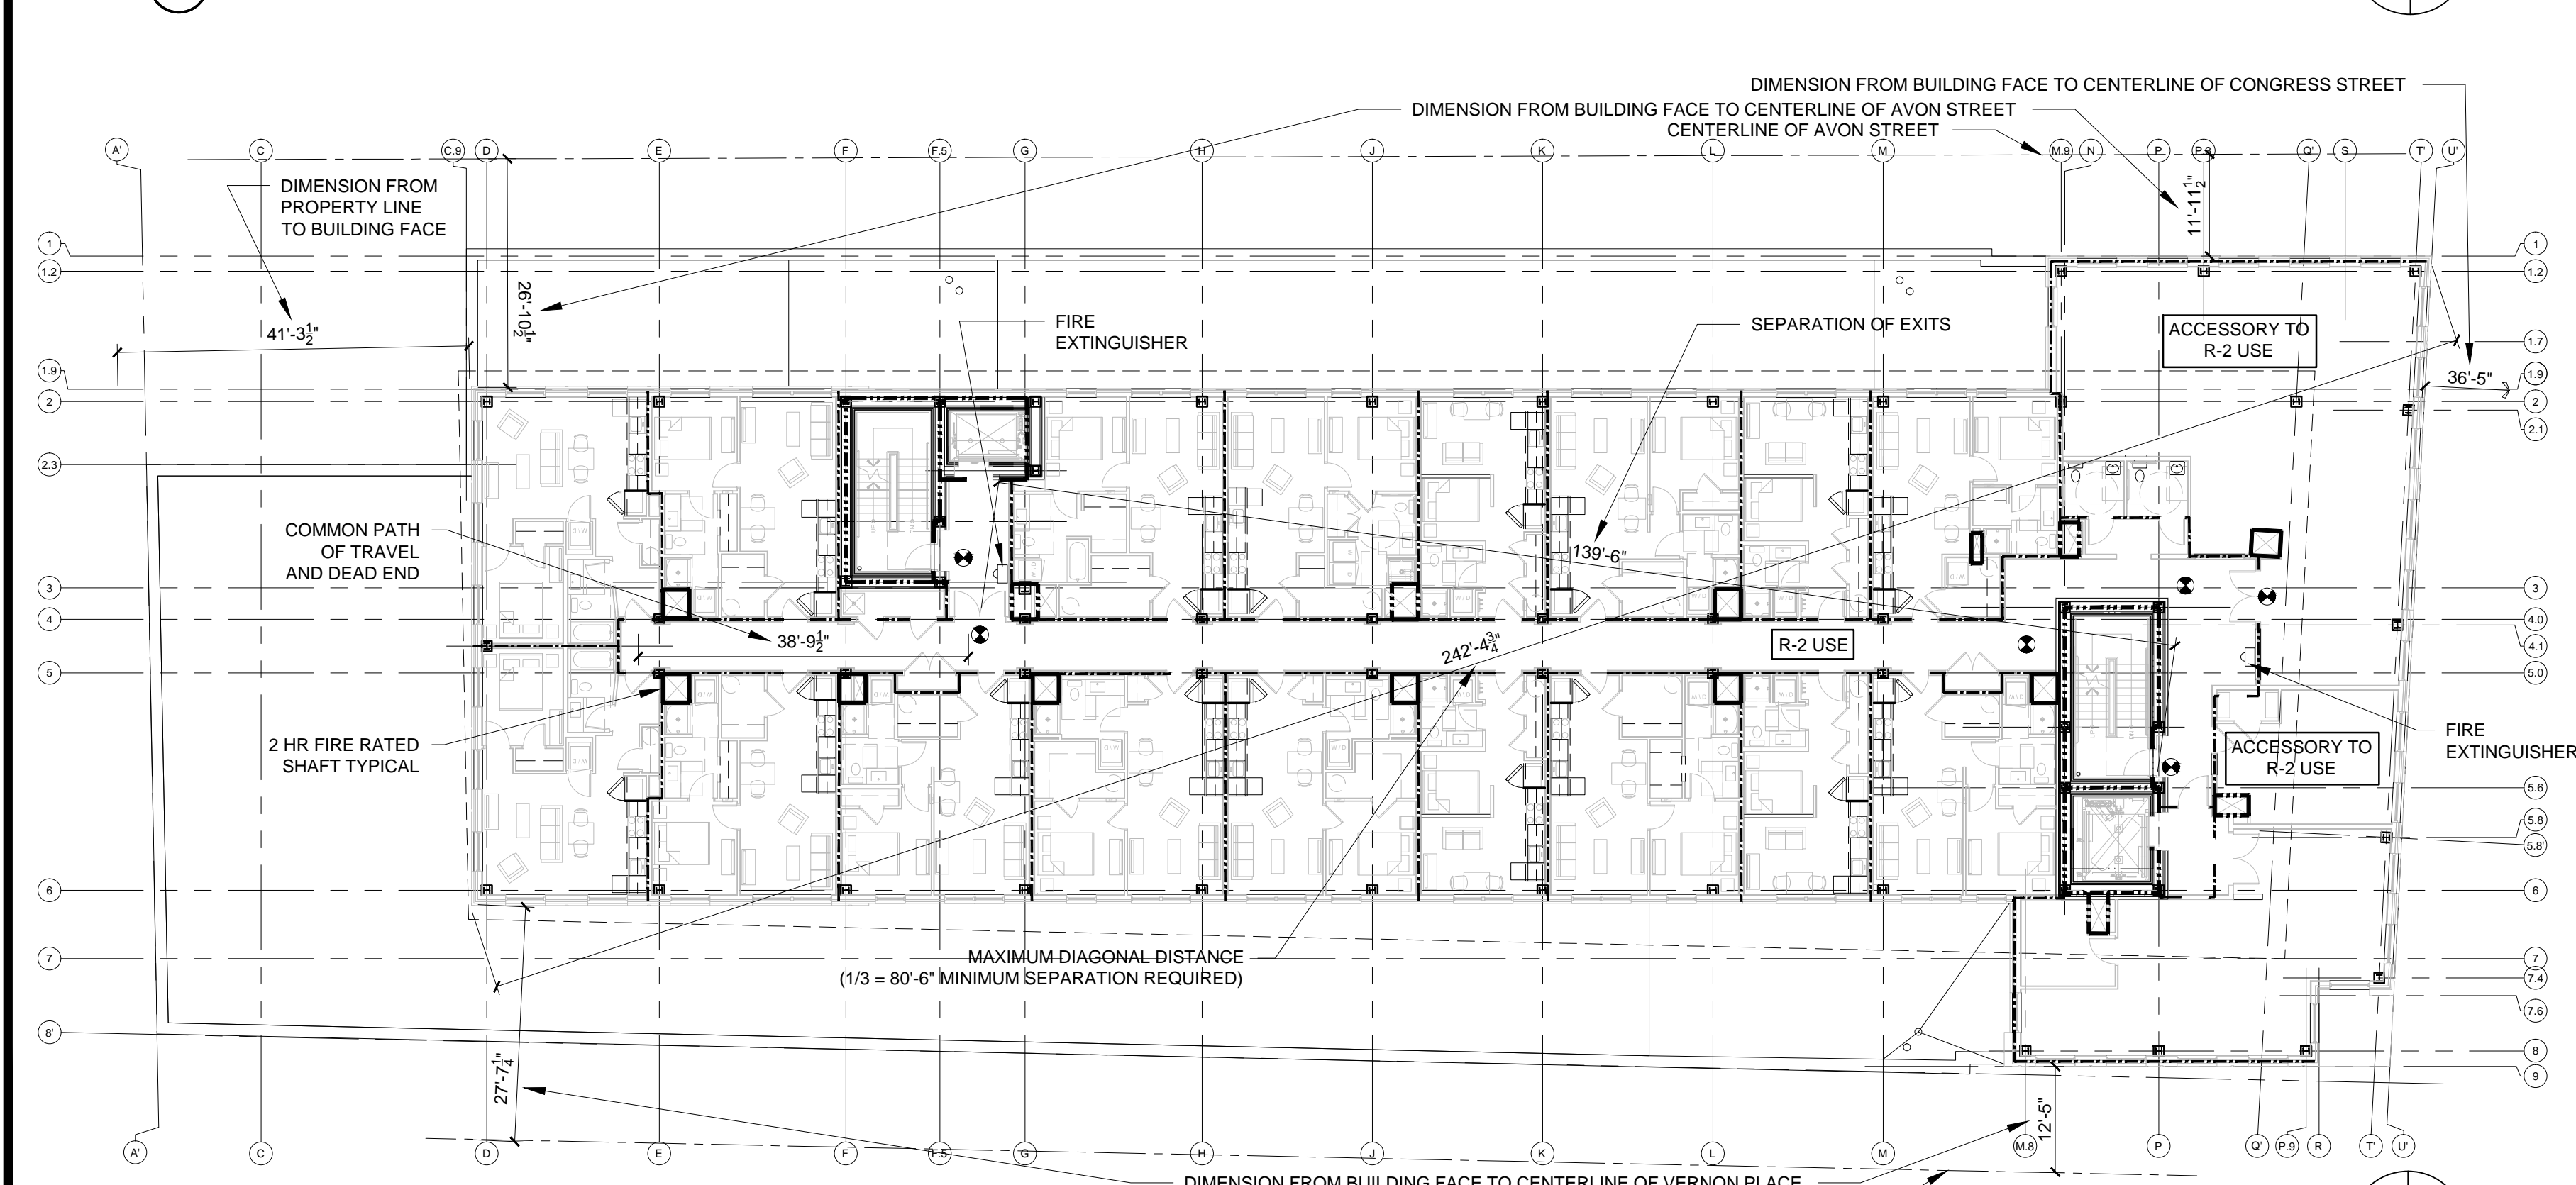

3 SECOND FLOOR CODE REVIEW PLAN
1/16" = 1'-0"

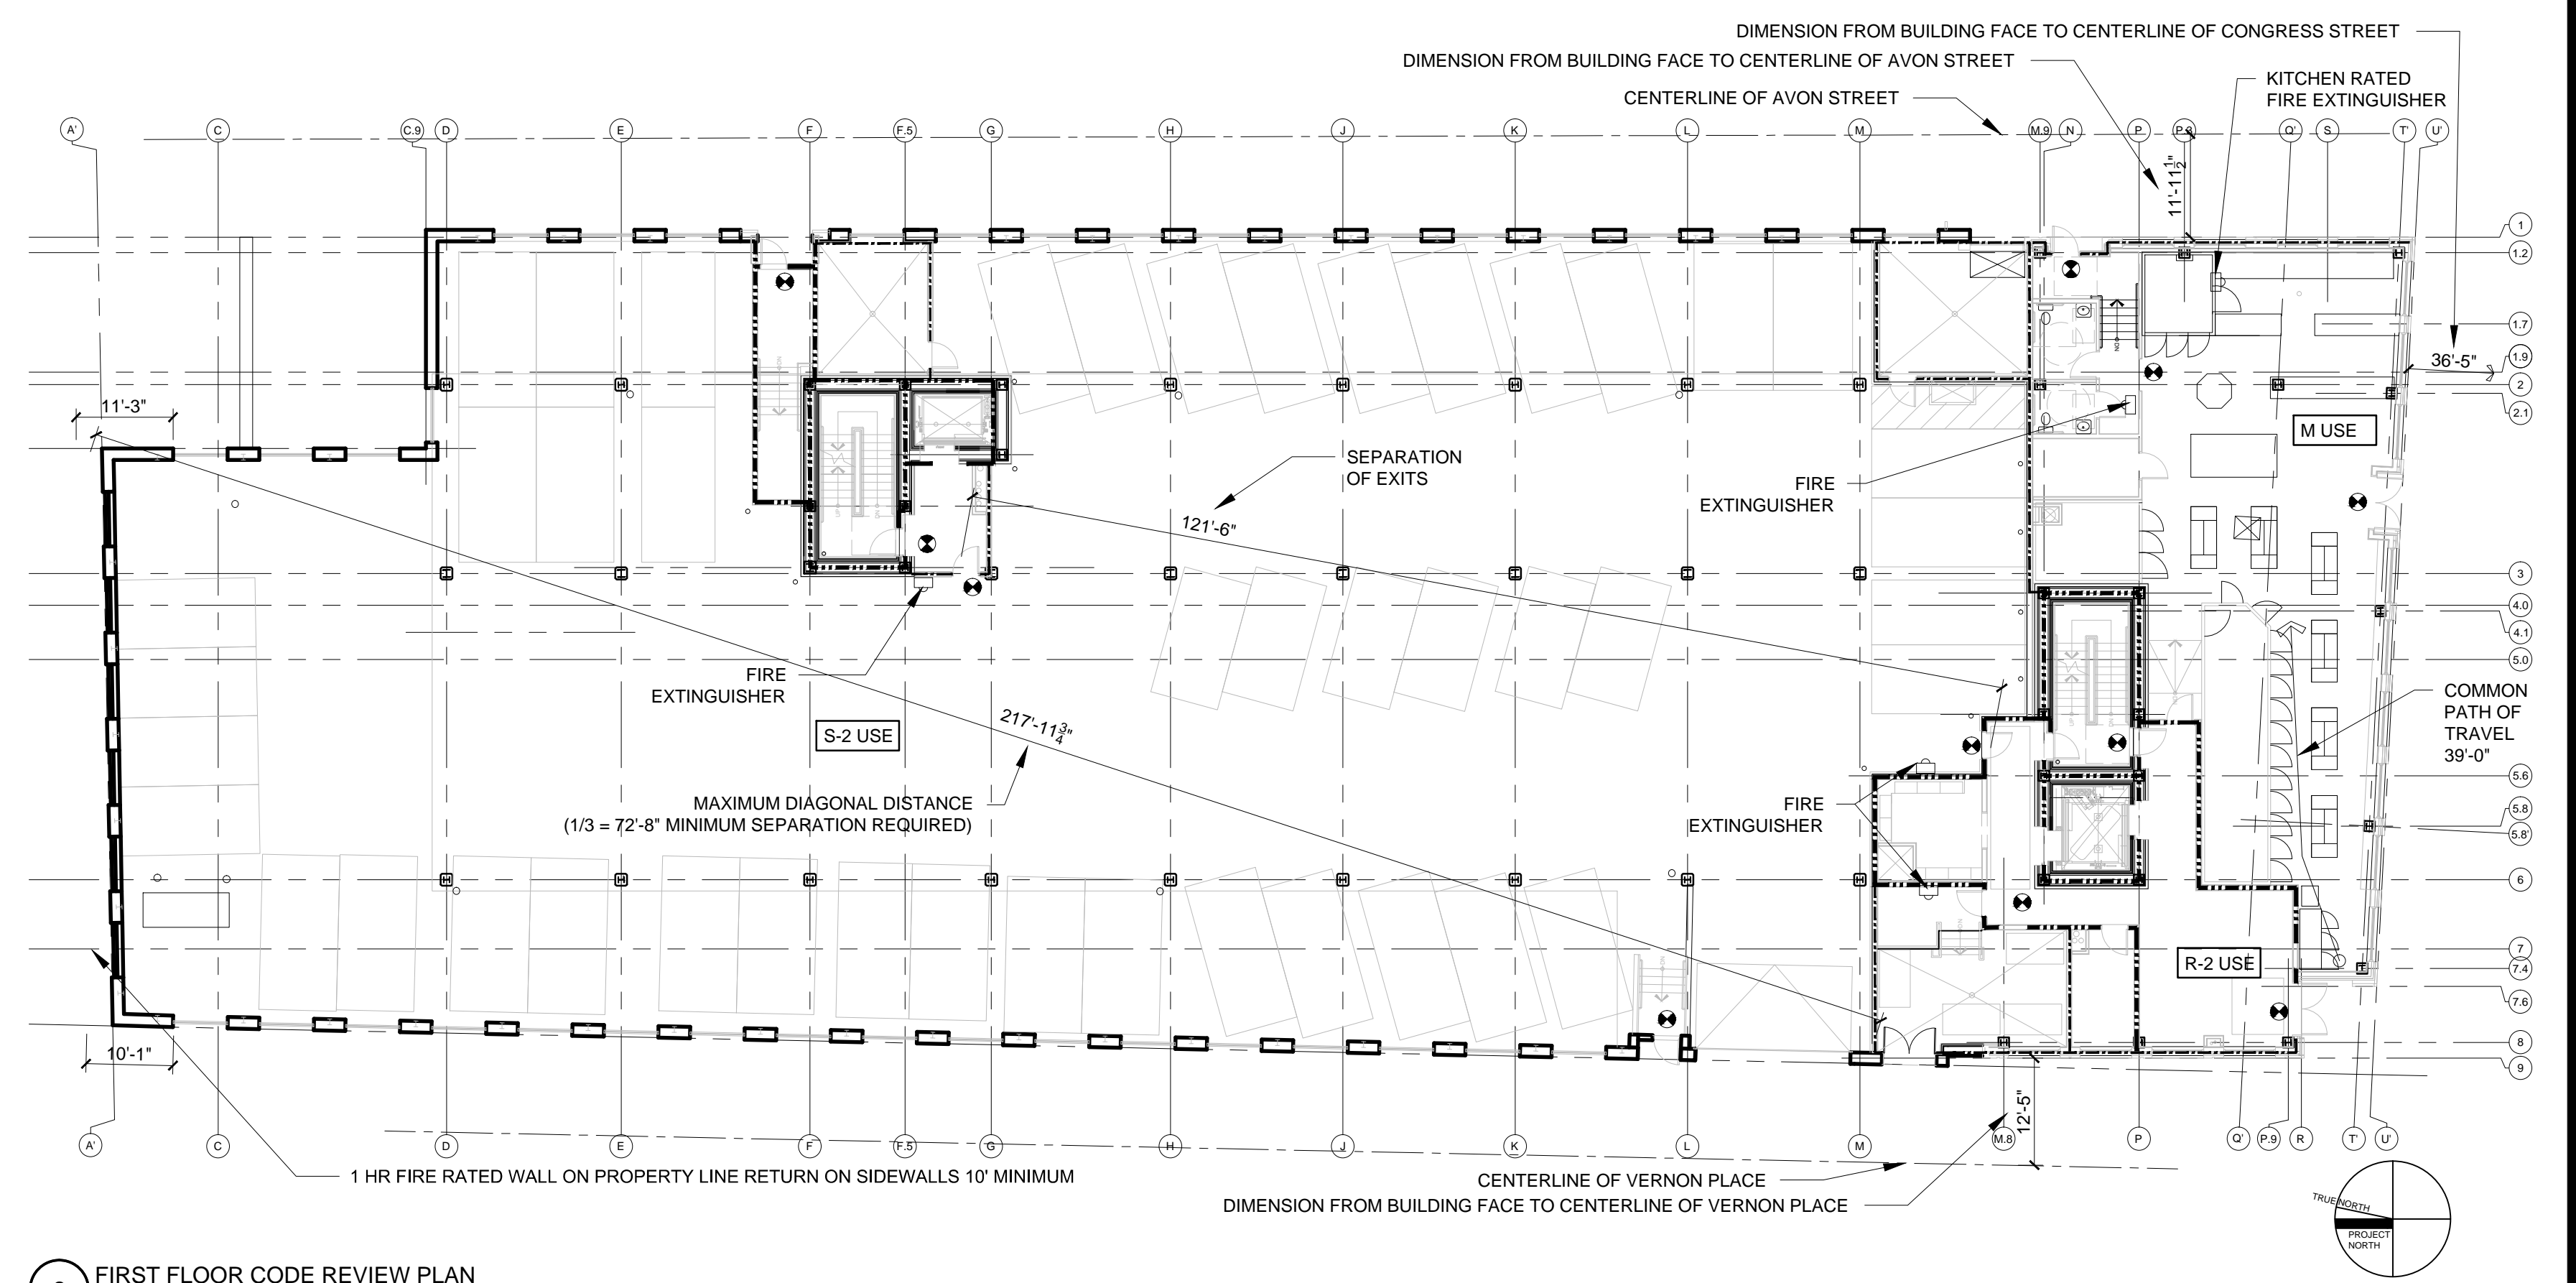

2 FIRST FLOOR CODE REVIEW PLAN
1/16" = 1'-0"

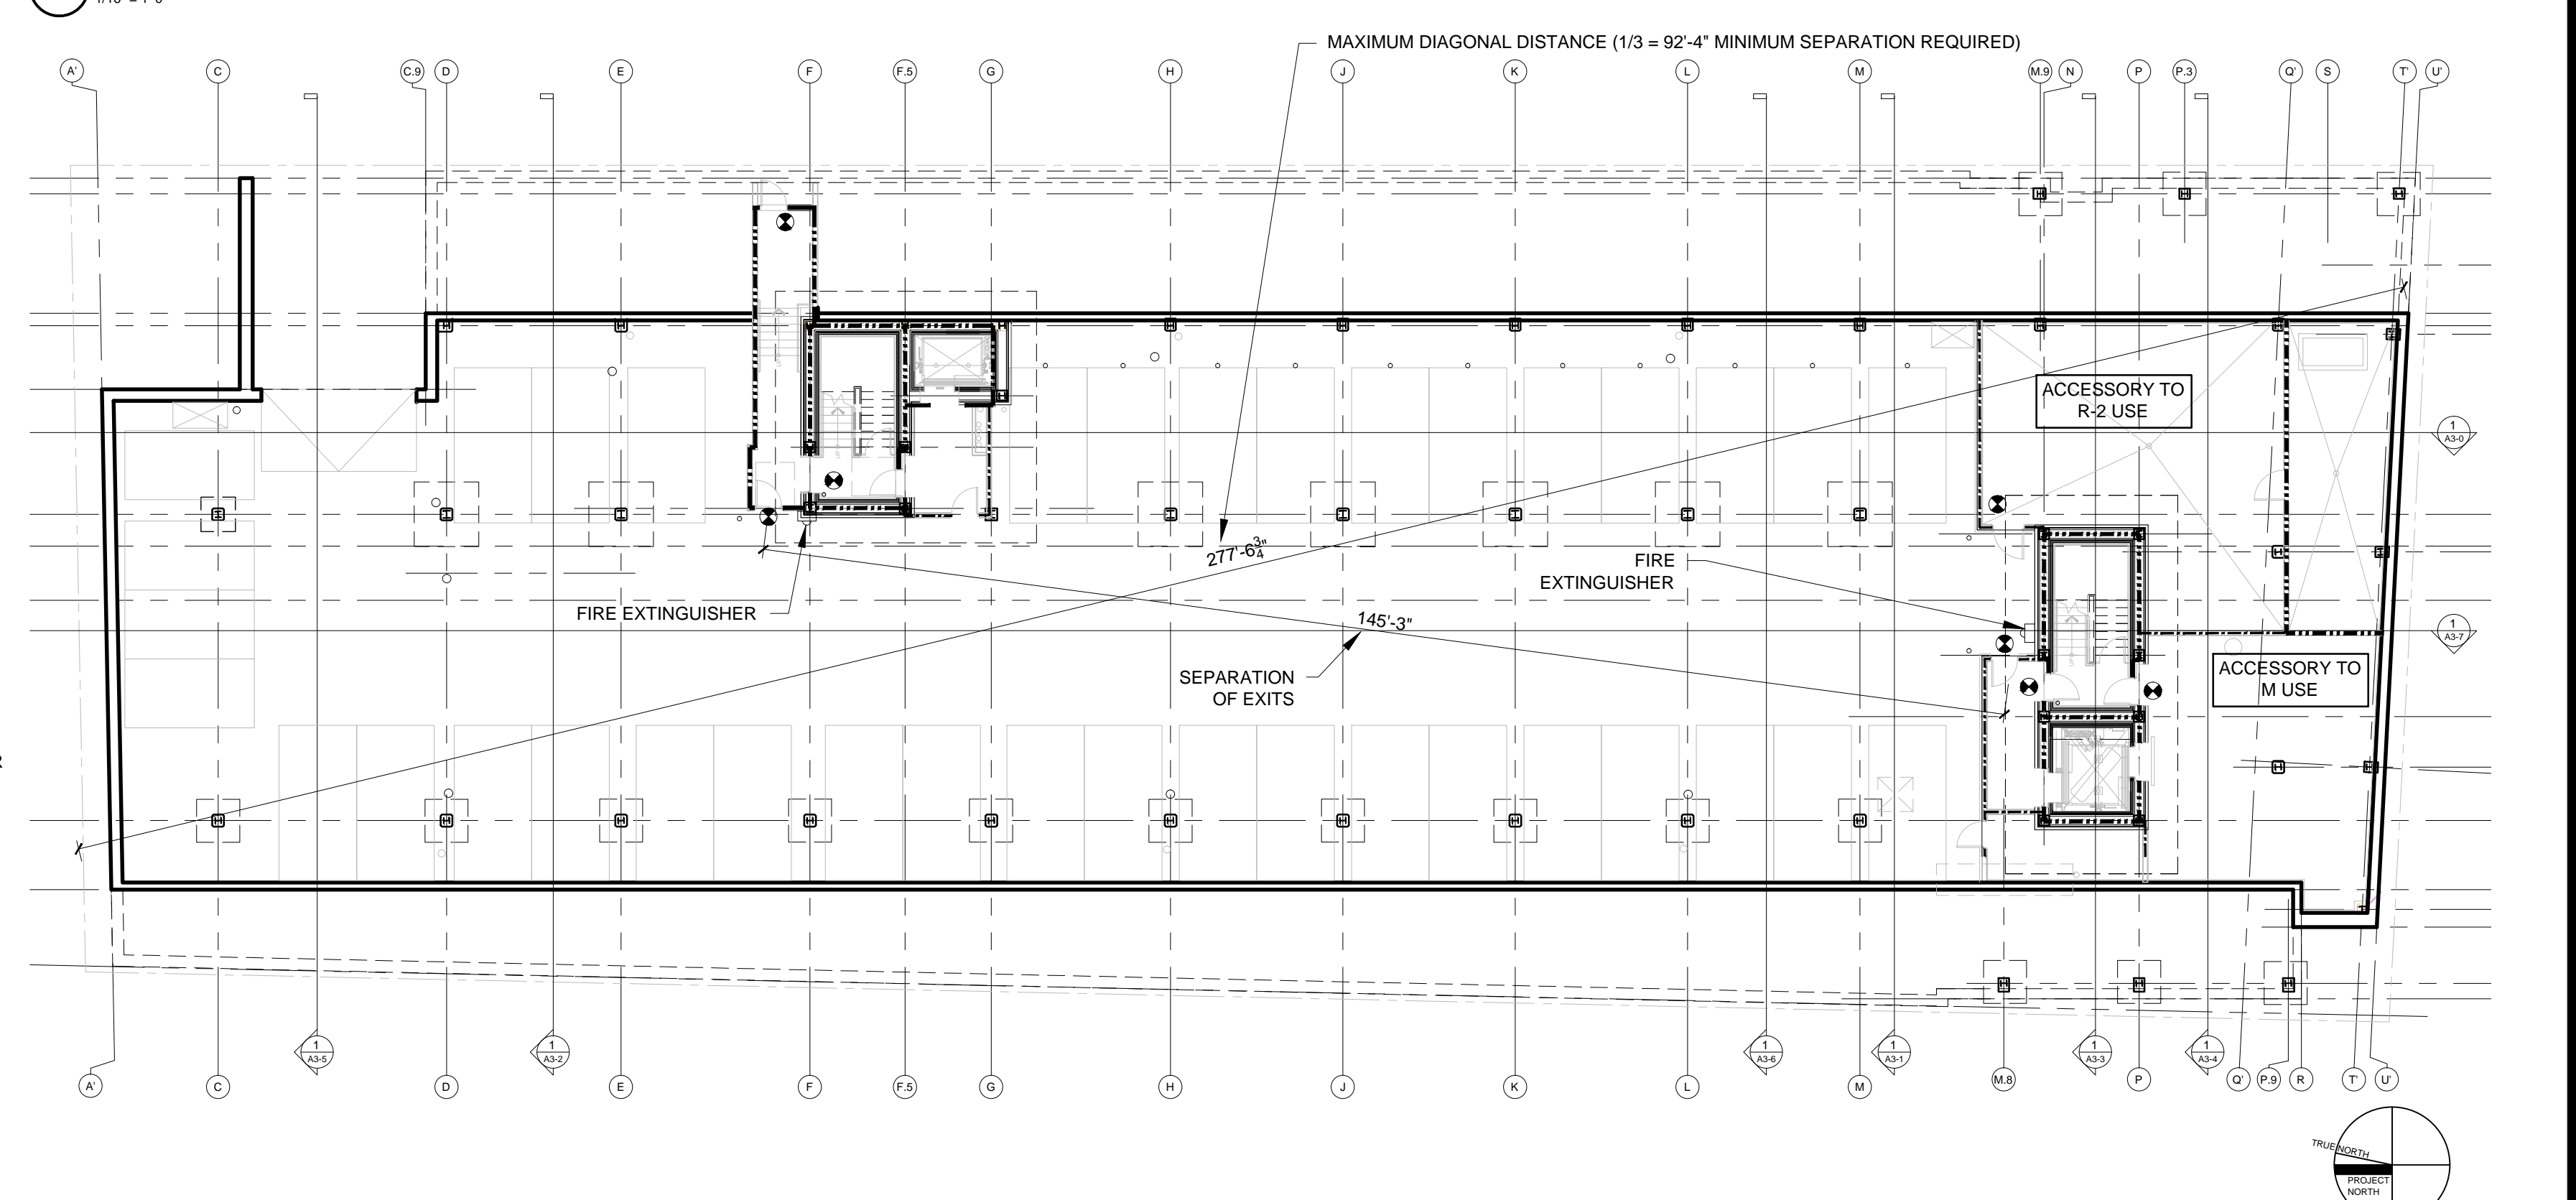

1 BASEMENT CODE REVIEW PLAN
1/16" = 1'-0"