



F1	SANITARY PIPING TYPICAL UNIT TYPE 201-801 & 202-802	F3	SANITARY PIPING TYPICAL UNIT TYPE 203-803, 204-804, 205-805, 207-807, 209-809, 212-812, 213-813 & 217-817	F5	SANITARY PIPING TYPICAL UNIT TYPE 210-810, 211-811, 214-814, & 215-815	F7		F9	KEYED NOTES
1/4"=1'-0"		1/4"=1'-0"		1/4"=1'-0"		1/4"=1'-0"		NONE	

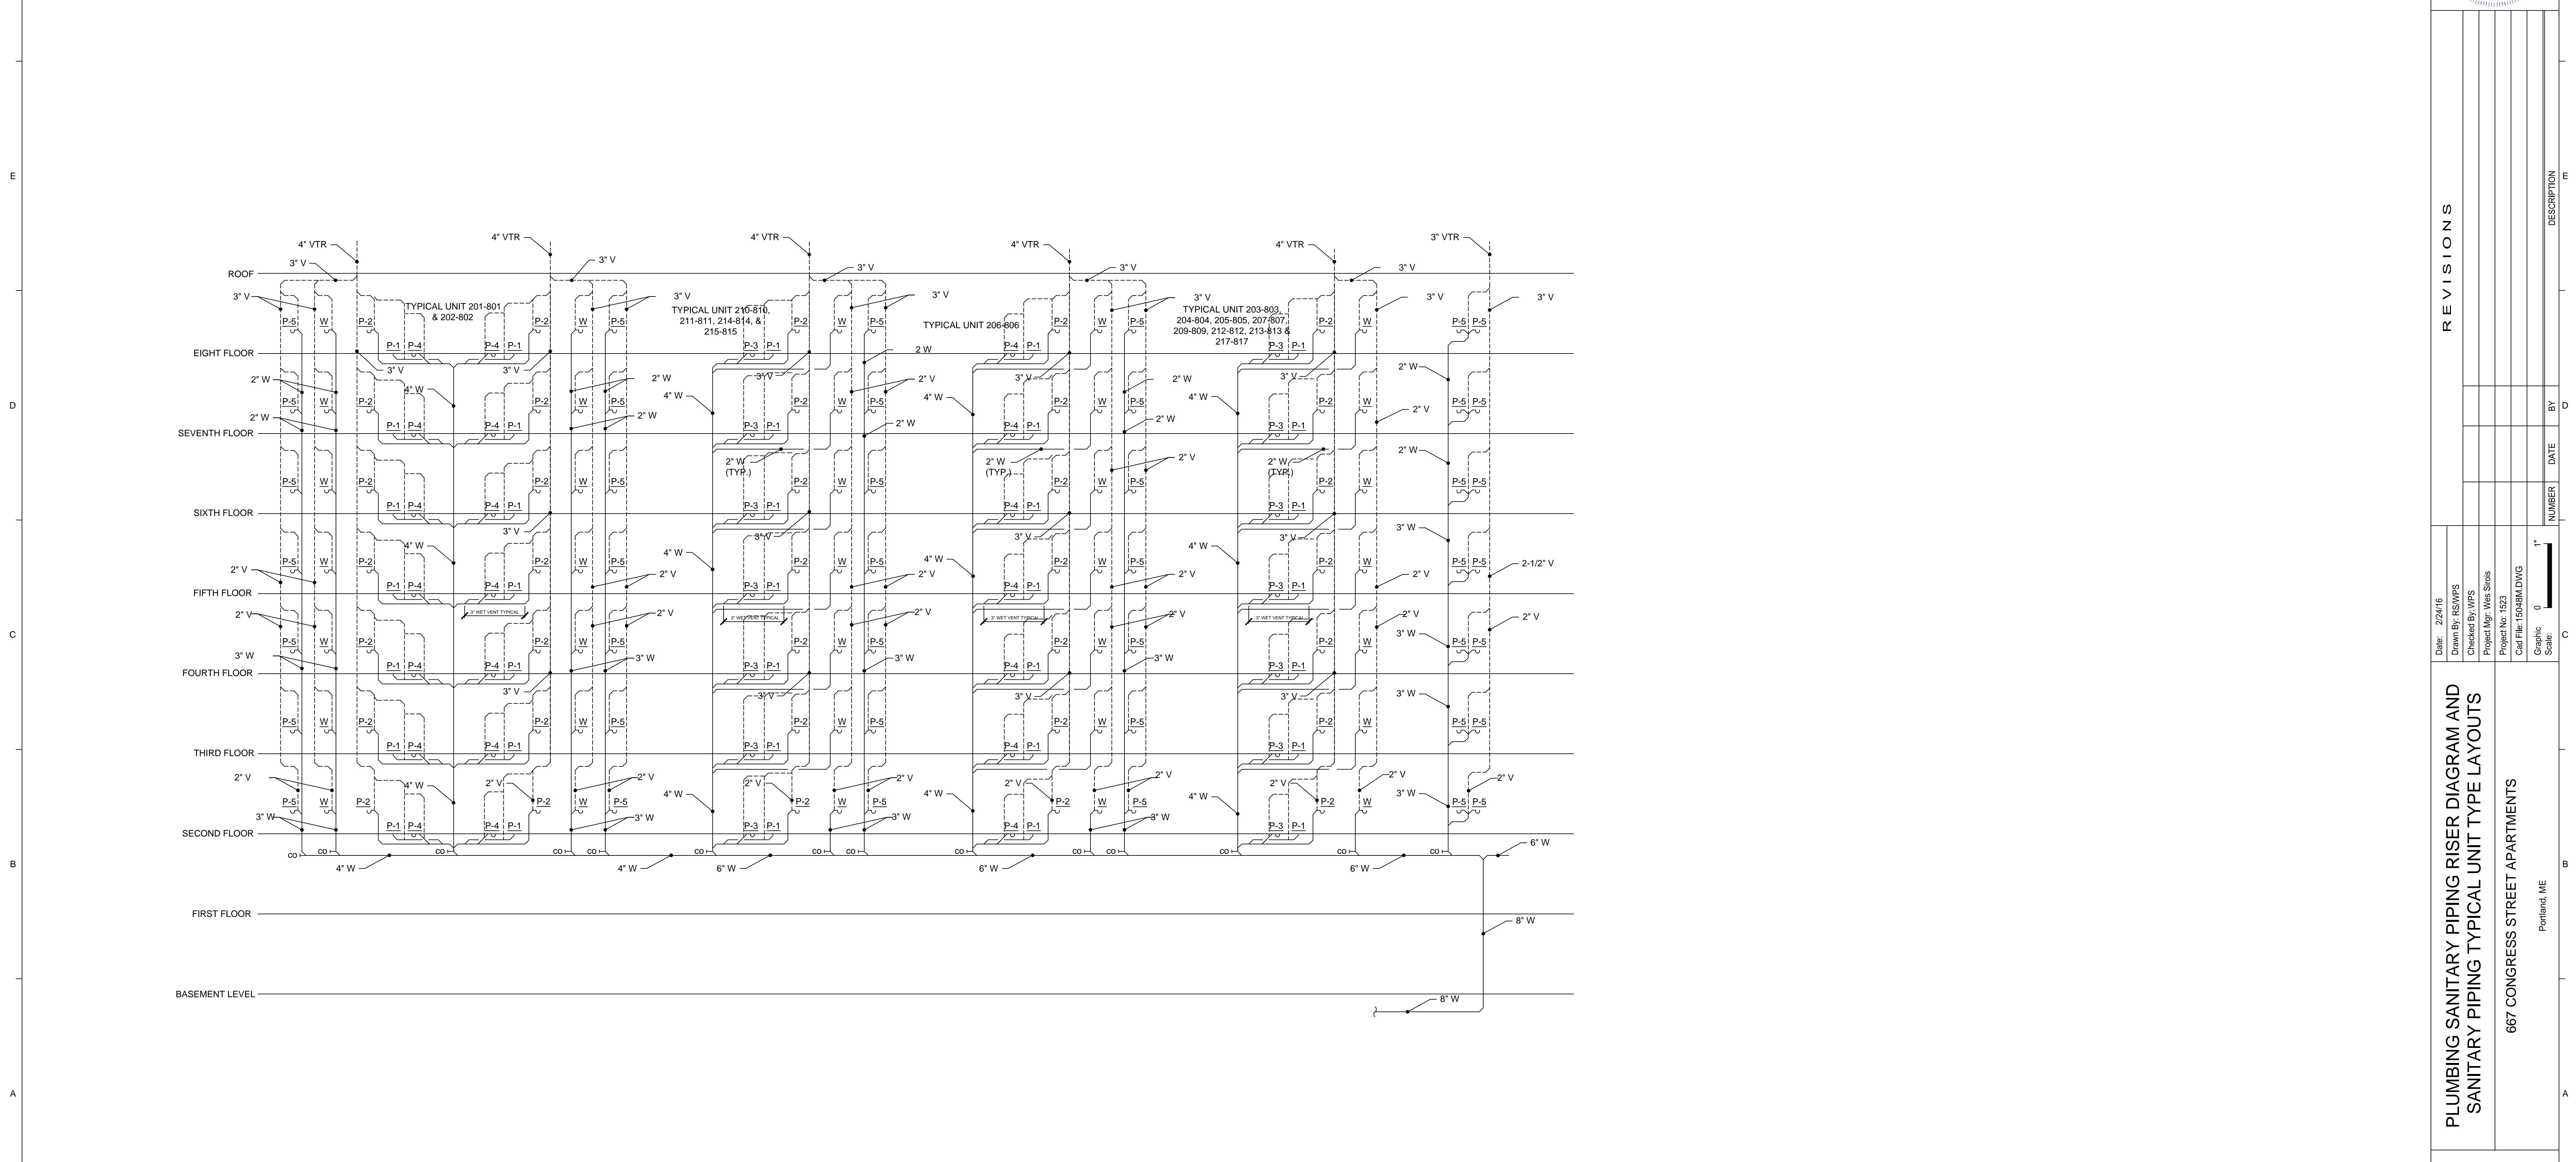

A1	SANITARY PIPING RISER DIAGRAM
NONE	

River Mechanical  
P.O. Box 5038  
962 Main Street  
North Jay, ME 04956

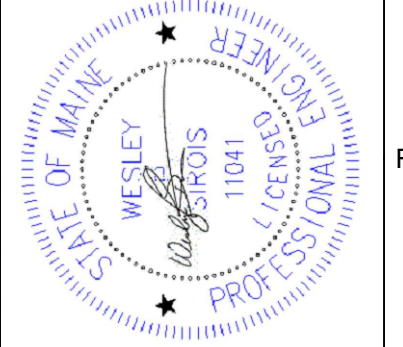

REVISIONS

NUMBER	DATE	BY	DESCRIPTION

Date: 2/24/16  
Drawn By: RES/WPS  
Checked By: WPS  
Project Mgr: Wes Sims  
Project No: 1533  
Cad File: 1508R1DWG  
Graphic Scale: 0 1'

PLUMBING SANITARY PIPING RISER DIAGRAM AND  
SANITARY PIPING TYPICAL UNIT TYPE LAYOUTS  
667 CONGRESS STREET APARTMENTS  
Portland, ME

P4-0

PERMIT SET ~ 24 February 2016 - NOT FOR CONSTRUCTION