


- KEYED NOTES:
- 1 1/2" DCW & DHW IN WALL TO W.
 - 2 1/2" DCW IN WALL TO P-1.

ALL OTHER 1 BEDROOM & 2BEDROOM UNITS ARE SIMILAR IN LAYOUT

F1	DOMESTIC PIPING TYPICAL UNIT TYPE 201-801 & 202-802	F3	DOMESTIC PIPING TYPICAL UNIT TYPE 203-803, 204-804, 205-805, 207-807, 209-809, 212-812, 213-813 & 217-817	F5	DOMESTIC PIPING TYPICAL UNIT TYPE 210-810, 211-811, 214-814, & 215-815	F7		F9	KEYED NOTES
1/4"=1'-0"		1/4"=1'-0"		1/4"=1'-0"		1/4"=1'-0"		NONE	

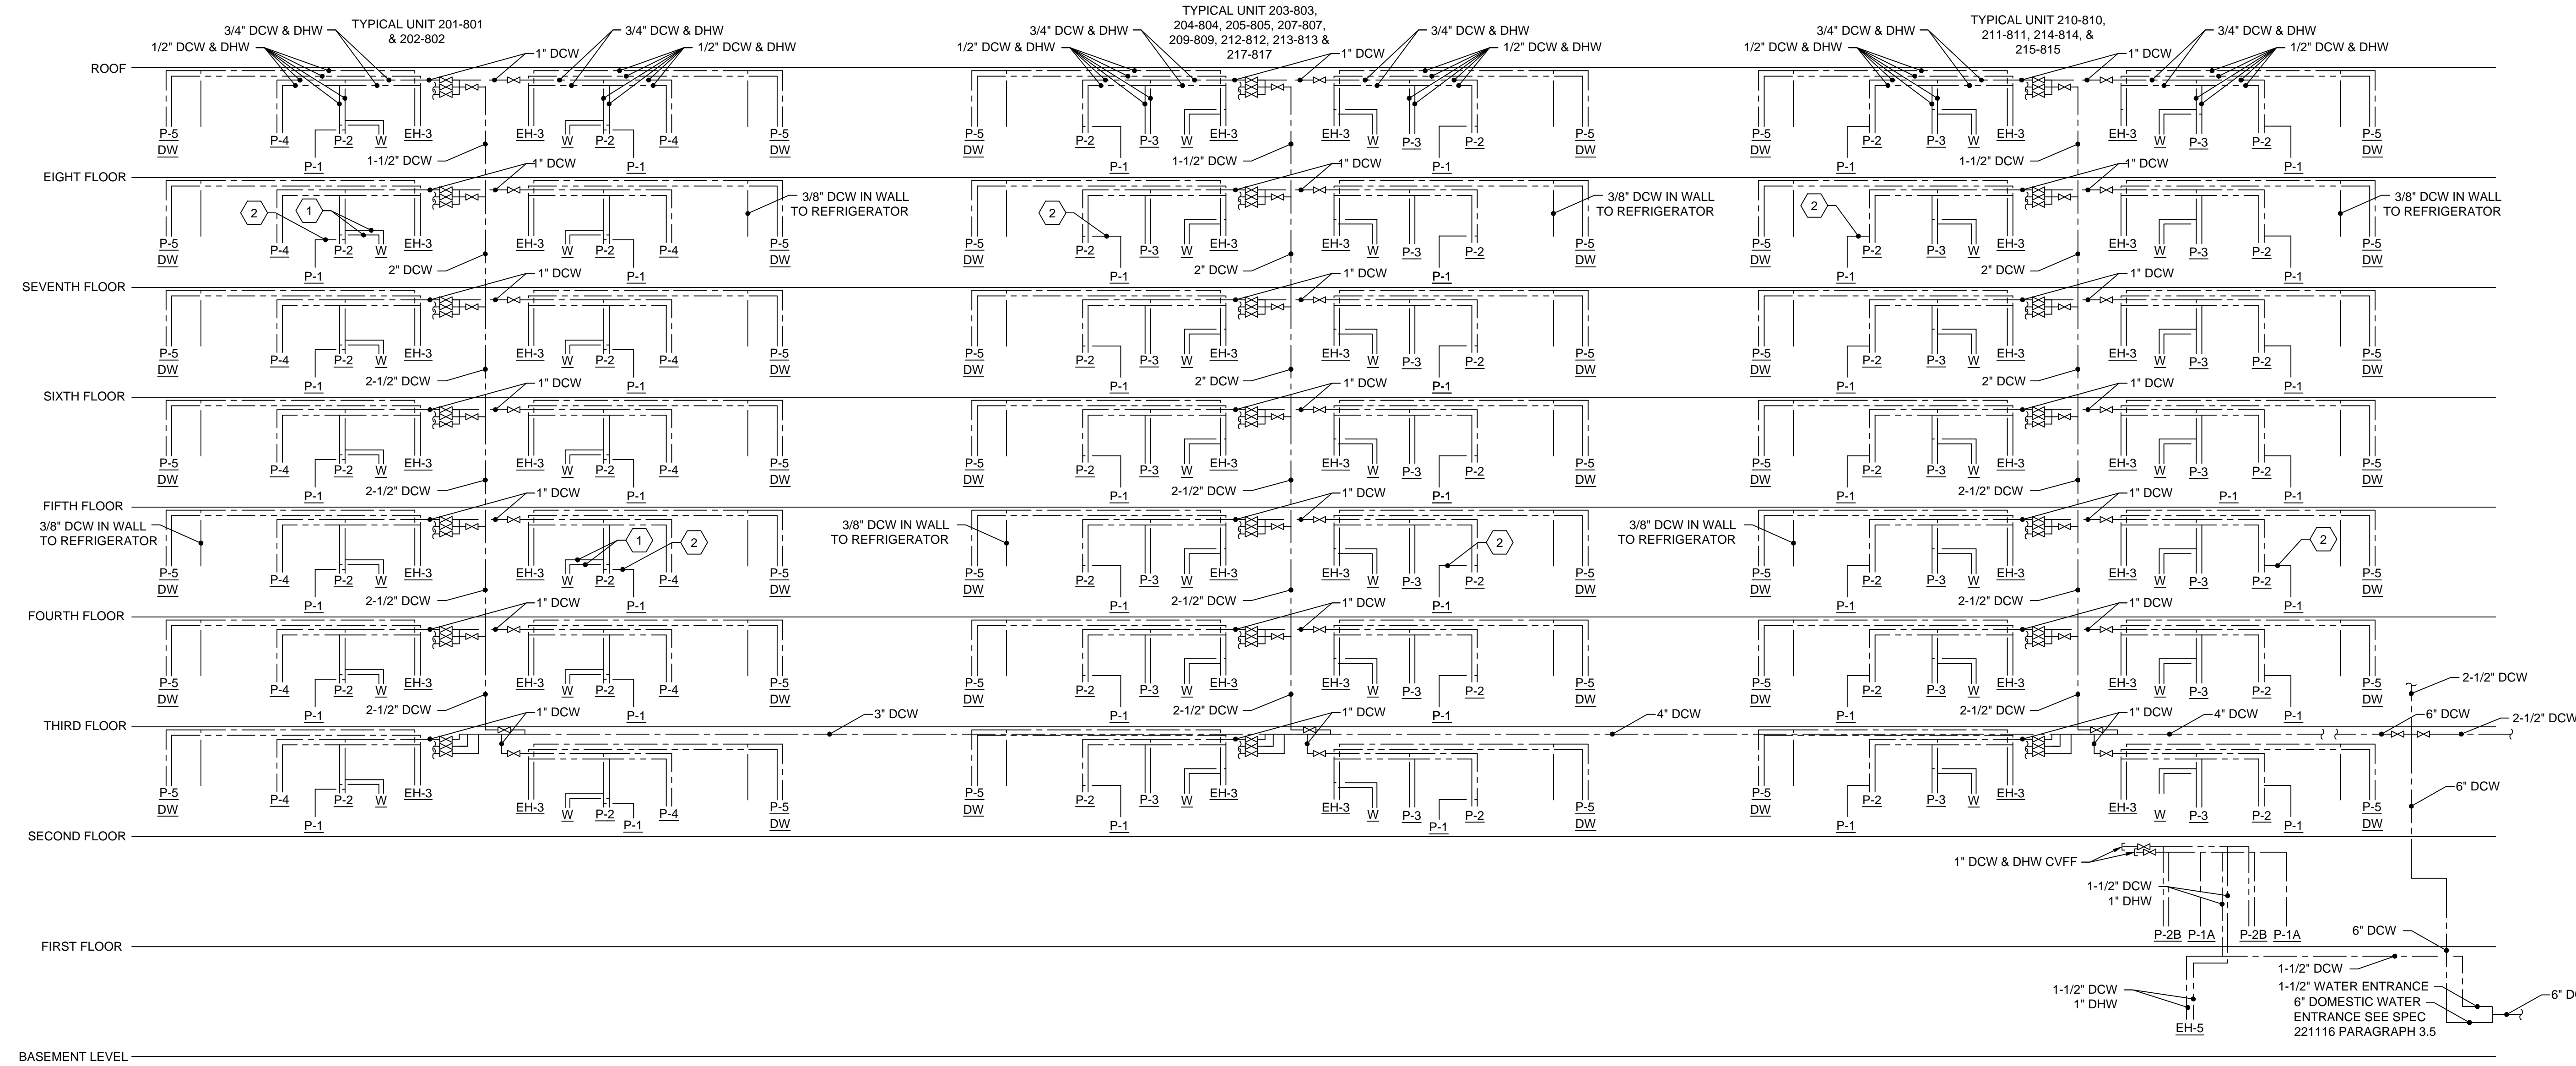

REVISIONS

NUMBER	DATE	BY	DESCRIPTION

Date: 2/24/16
 Drawn By: RS/WPS
 Checked By: WPS
 Project Mgr: Wes Strub
 Project No: 1533
 Civil File: 150884DWG
 Graphic Scale: 0' to 1'

PLUMBING DOMESTIC PIPING RISER DIAGRAM AND SANITARY PIPING TYPICAL UNIT TYPE LAYOUTS

667 CONGRESS STREET APARTMENTS
 Portland, ME

P4-1

PERMIT SET ~ 24 February 2016 - NOT FOR CONSTRUCTION