


ALL BRACE TOWER COLUMNS TO HAVE 1/2" THICK BASE PLATES W/ (8) 1/2" DIA. 7/8" LONG F1554-55K31 AB W/ DBL NUT AND WASHER - TYP UNO.

SOUTH TOWER BRACE ELEV: GRIDS 3.5
SCALE: 1/4"=1'-0"

SOUTH TOWER BRACE ELEV: GRIDS 5.6
SCALE: 1/4"=1'-0"

SOUTH TOWER BRACE ELEV: GRIDS 6
SCALE: 1/4"=1'-0"

NORTH TOWER BRACE ELEV: GRIDS 2
SCALE: 1/4"=1'-0"

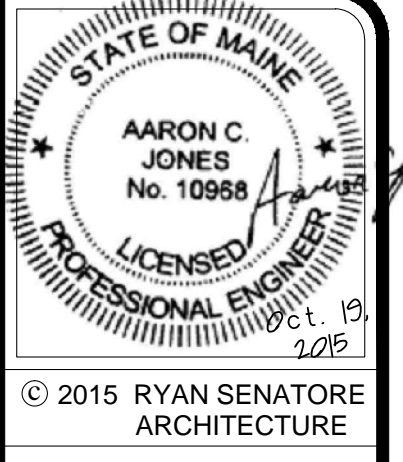

© 2015 RYAN SENATORE ARCHITECTURE

667 CONGRESS STREET
APARTMENTS
PORTLAND, MAINE



RYAN SENATORE
ARCHITECTURE
667 CONGRESS STREET
PORTLAND, MAINE 04101
207-650-6414
rsenatore@rsaarch.com

CONSULTANTS:
STRUCTURAL
Professional Integrity
1 Oak Street
Portland, ME 04101
207-774-6414

REVISIONS:

DATE: 2 NOVEMBER 2016
PROJECT NO. 1503
DRAWN BY: MKL
CHECKED BY: AGJ
SCALE: AS NOTED

SHEET TITLE:
BRACE FRAME
ELEVATIONS &
SECTIONS

S3.02

Structural Integrity
Consulting Engineers, Inc.
77 Oak Street
Portland, ME 04101
p. 207-774-6414
f. 866-793-7835
www.structuralintegrity.com
BUILD WITH CONFIDENCE
© 2015 Structural Integrity Consulting Engineers, Inc. SE-15-0038