

© 2015 RYAN SENATORE ARCHITECTURE

667 CONGRESS STREET
APARTMENTS
PORTLAND, MAINE



RYAN SENATORE
ARCHITECTURE
667 CONGRESS STREET
PORTLAND, MAINE 04101
207-650-6414
rsenatore@rsaarch.com

CONSULTANTS:
STRUCTURAL
Integrity
1 Oak Street
Portland, ME 04101
207-774-4614

REVISIONS:

DATE: 2 NOVEMBER 2016

PROJECT No. 1503

DRAWN BY: MKL


CHECKED BY: ACJ

SCHEDULE: AS NOTED


SHEET TITLE:

BRACE FRAME SECTIONS


S3.03

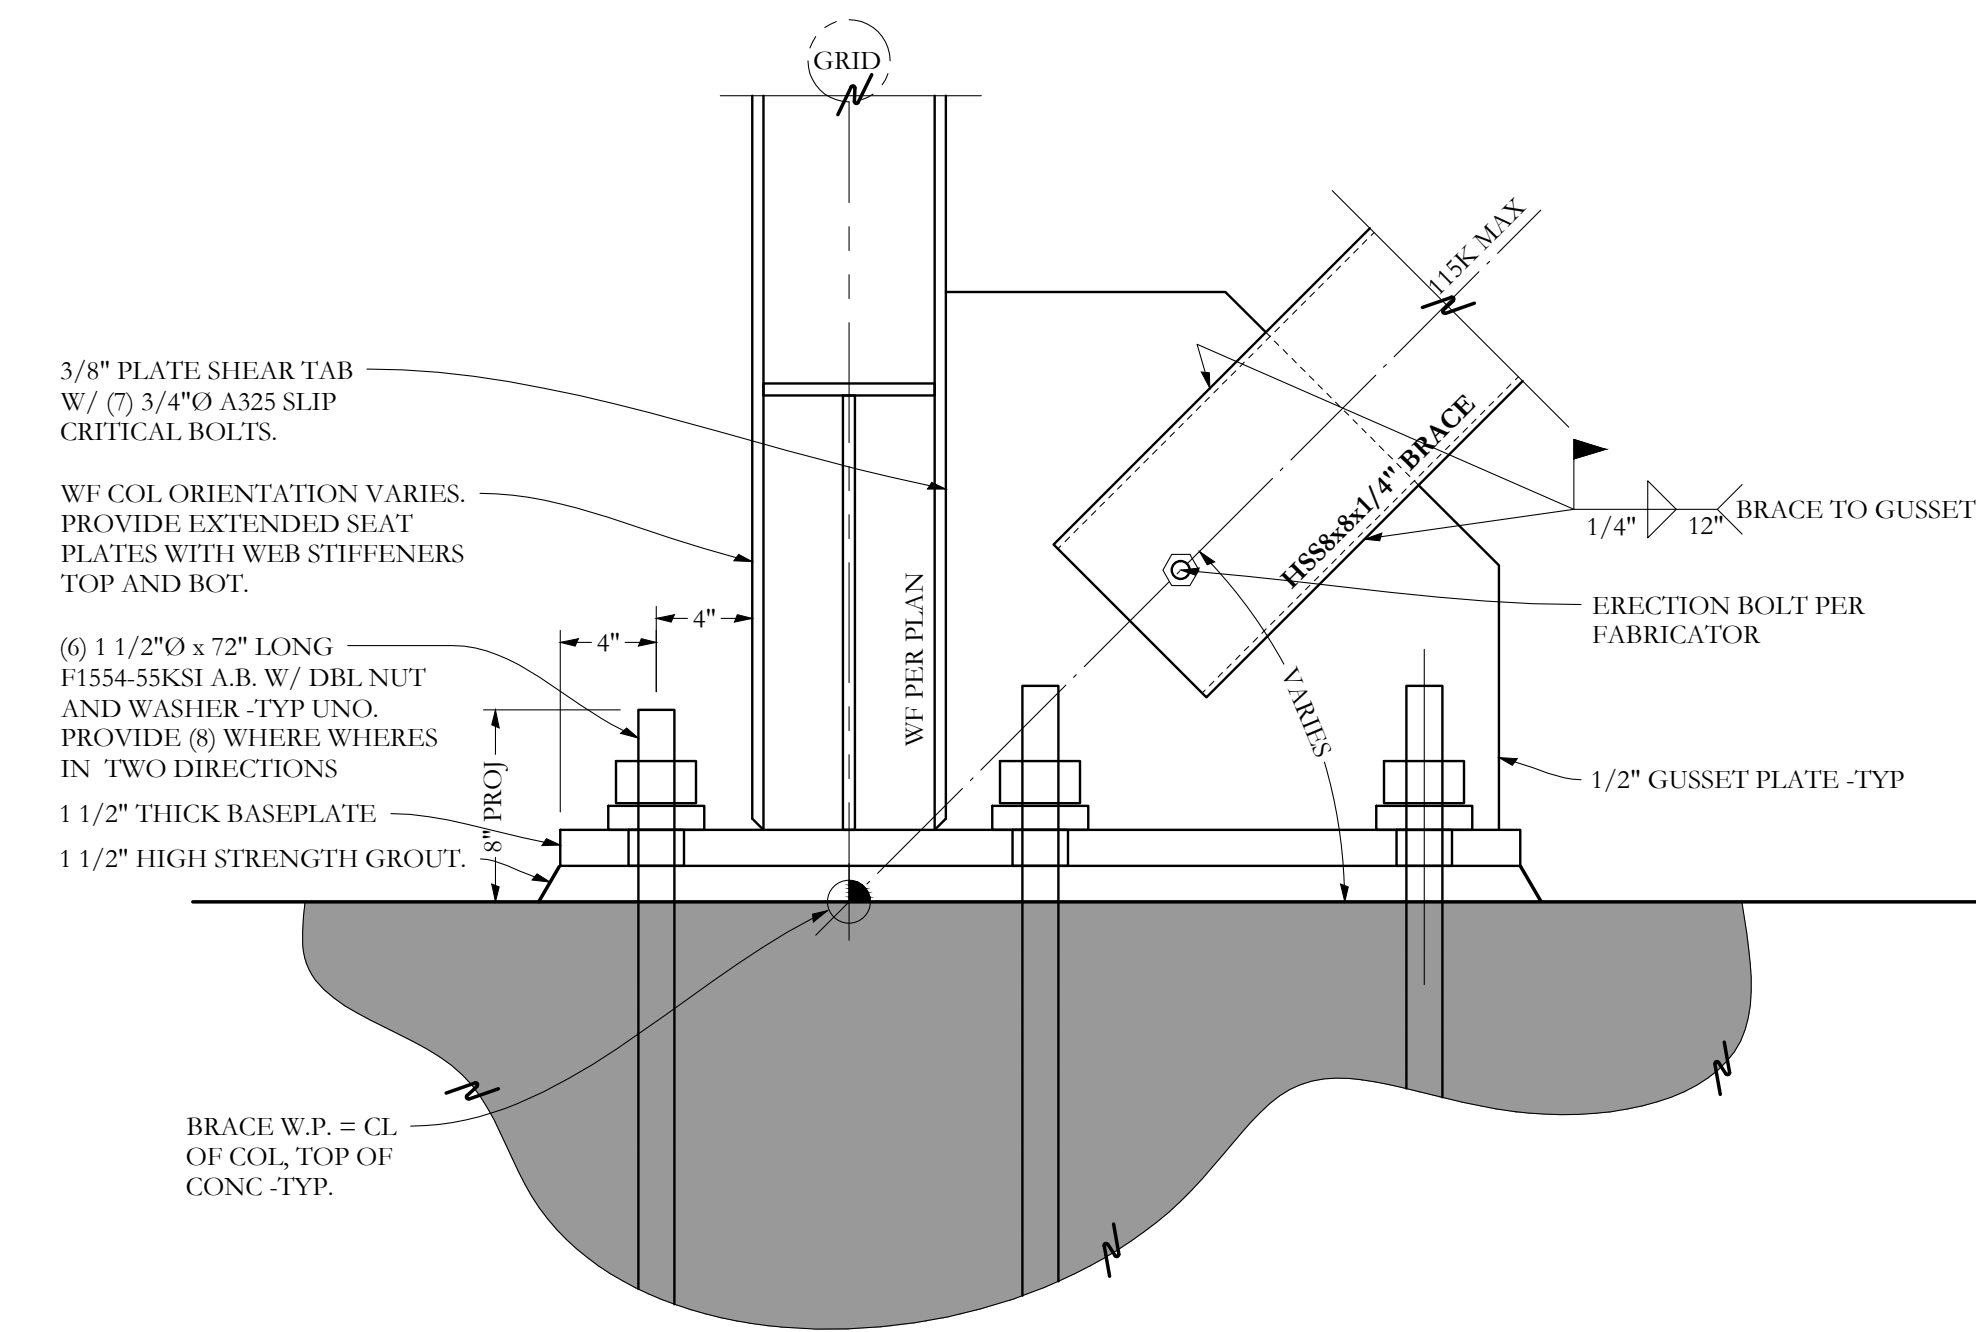


SECTION G
1 1/2"=1'-0"
TYPICAL BRACE CONN TO MASS FTG

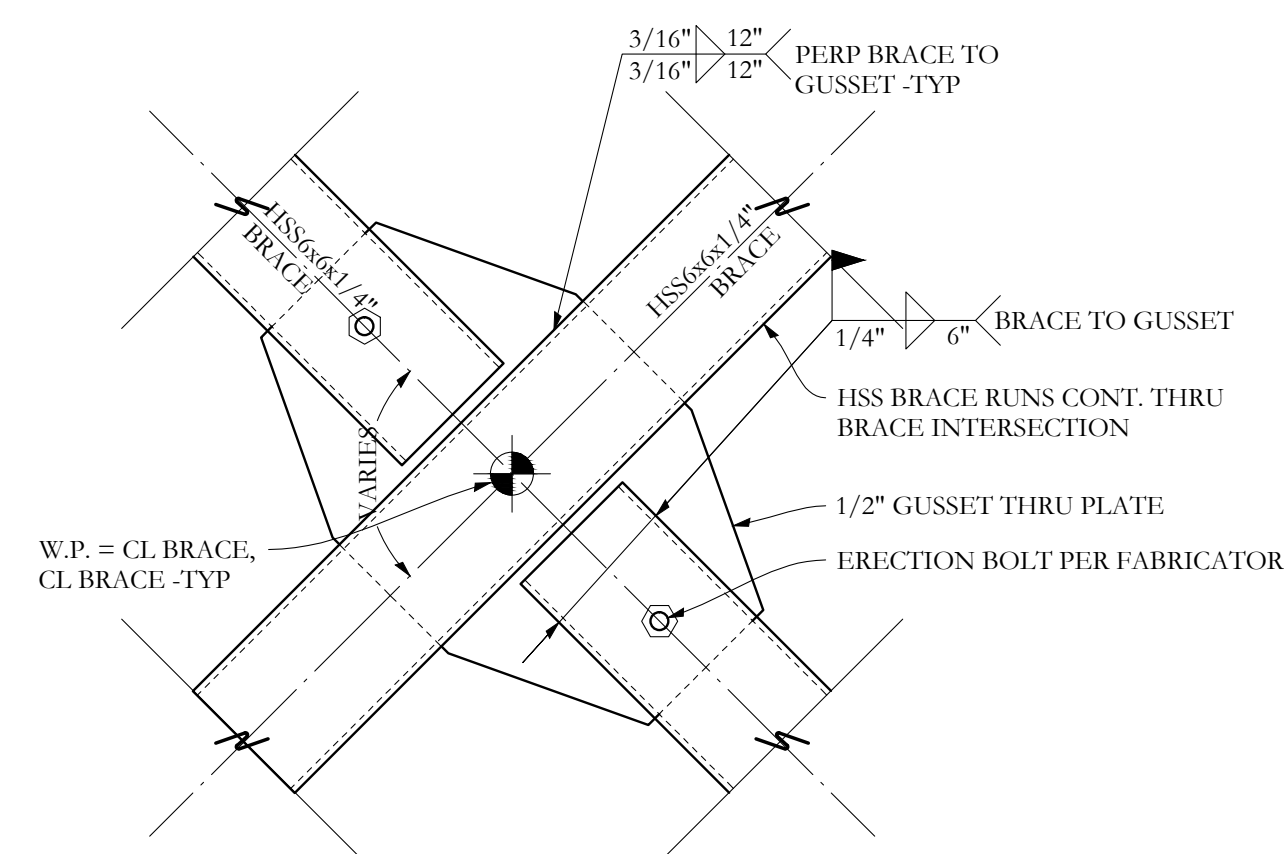


SECTION D
1 1/2"=1'-0"
TYPICAL HSS6x6x1/4 BRACE MID CONN

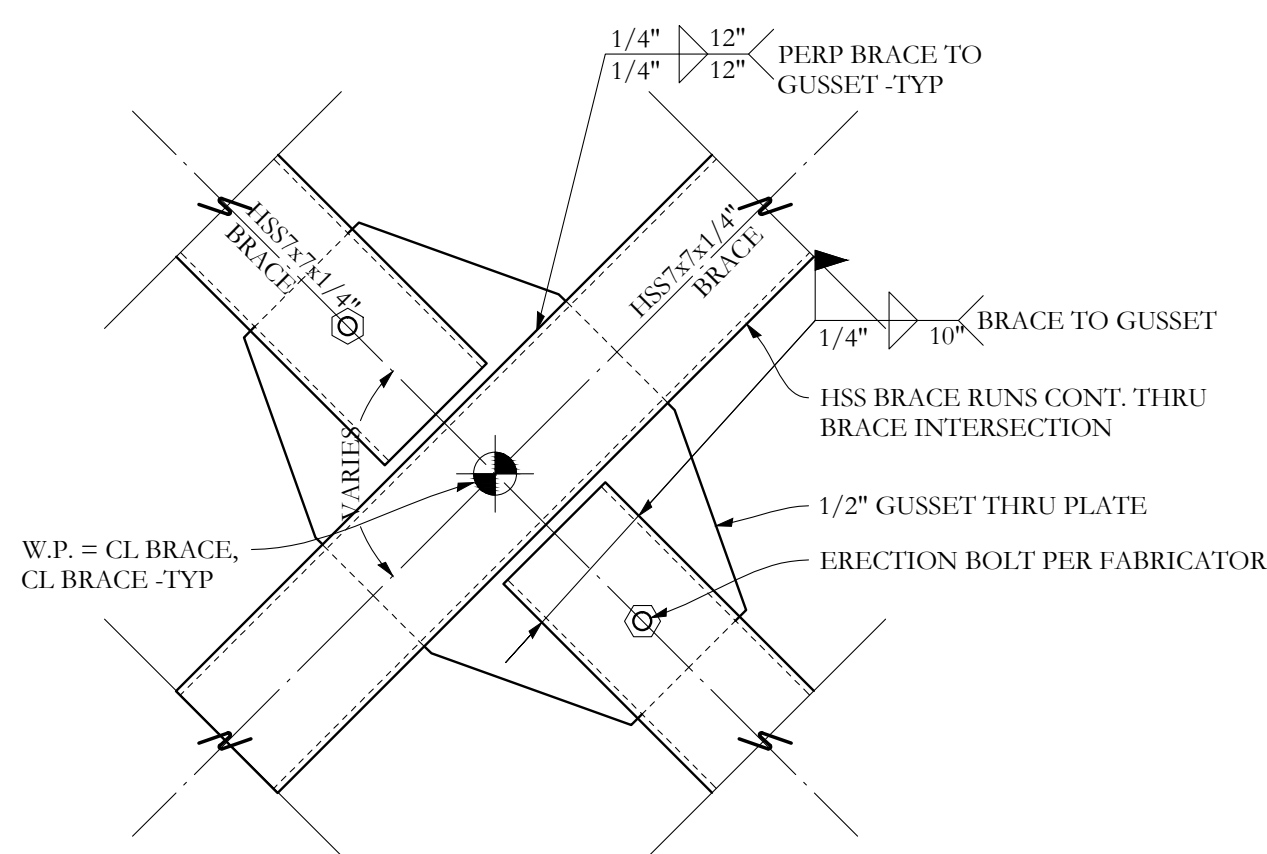


SECTION E
1 1/2"=1'-0"
TYPICAL HSS7x7x1/4 BRACE MID CONN

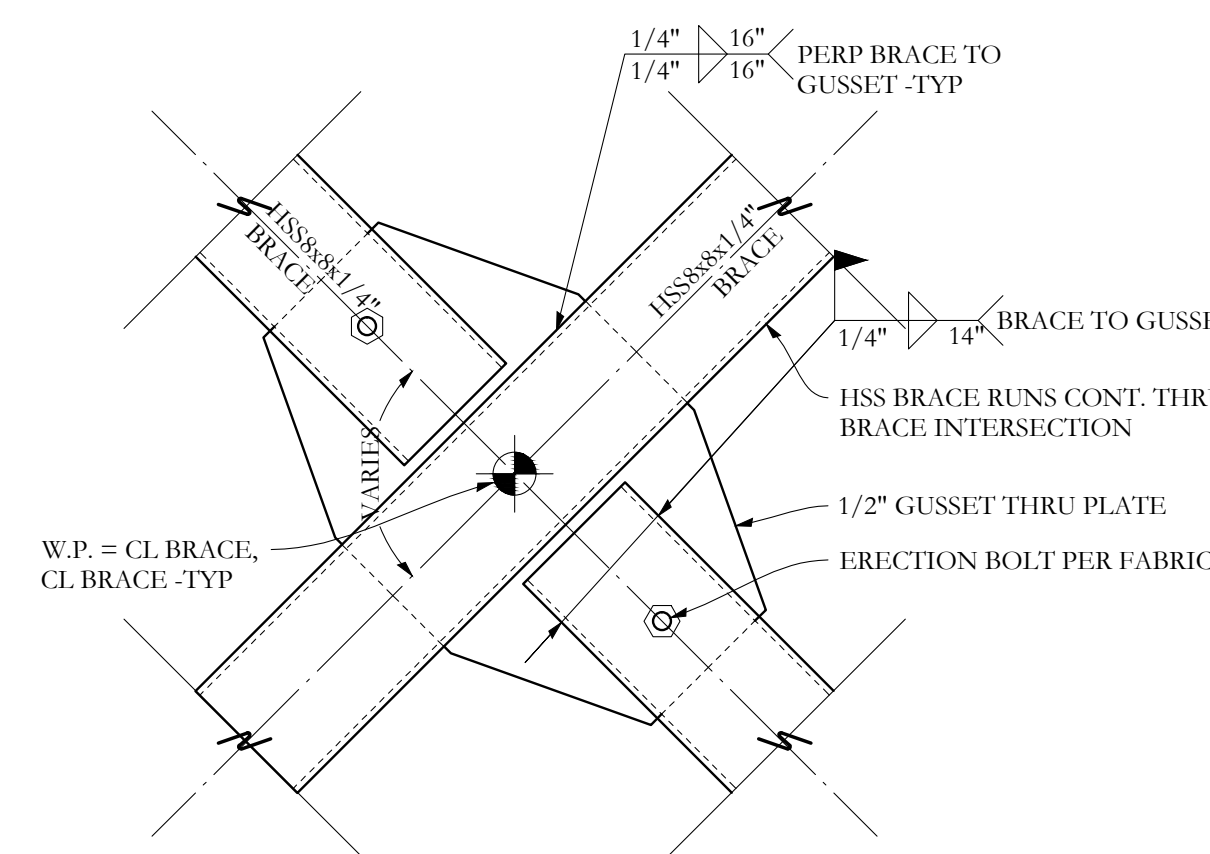


SECTION F
1 1/2"=1'-0"
TYPICAL HSS8x8x1/4 BRACE MID CONN

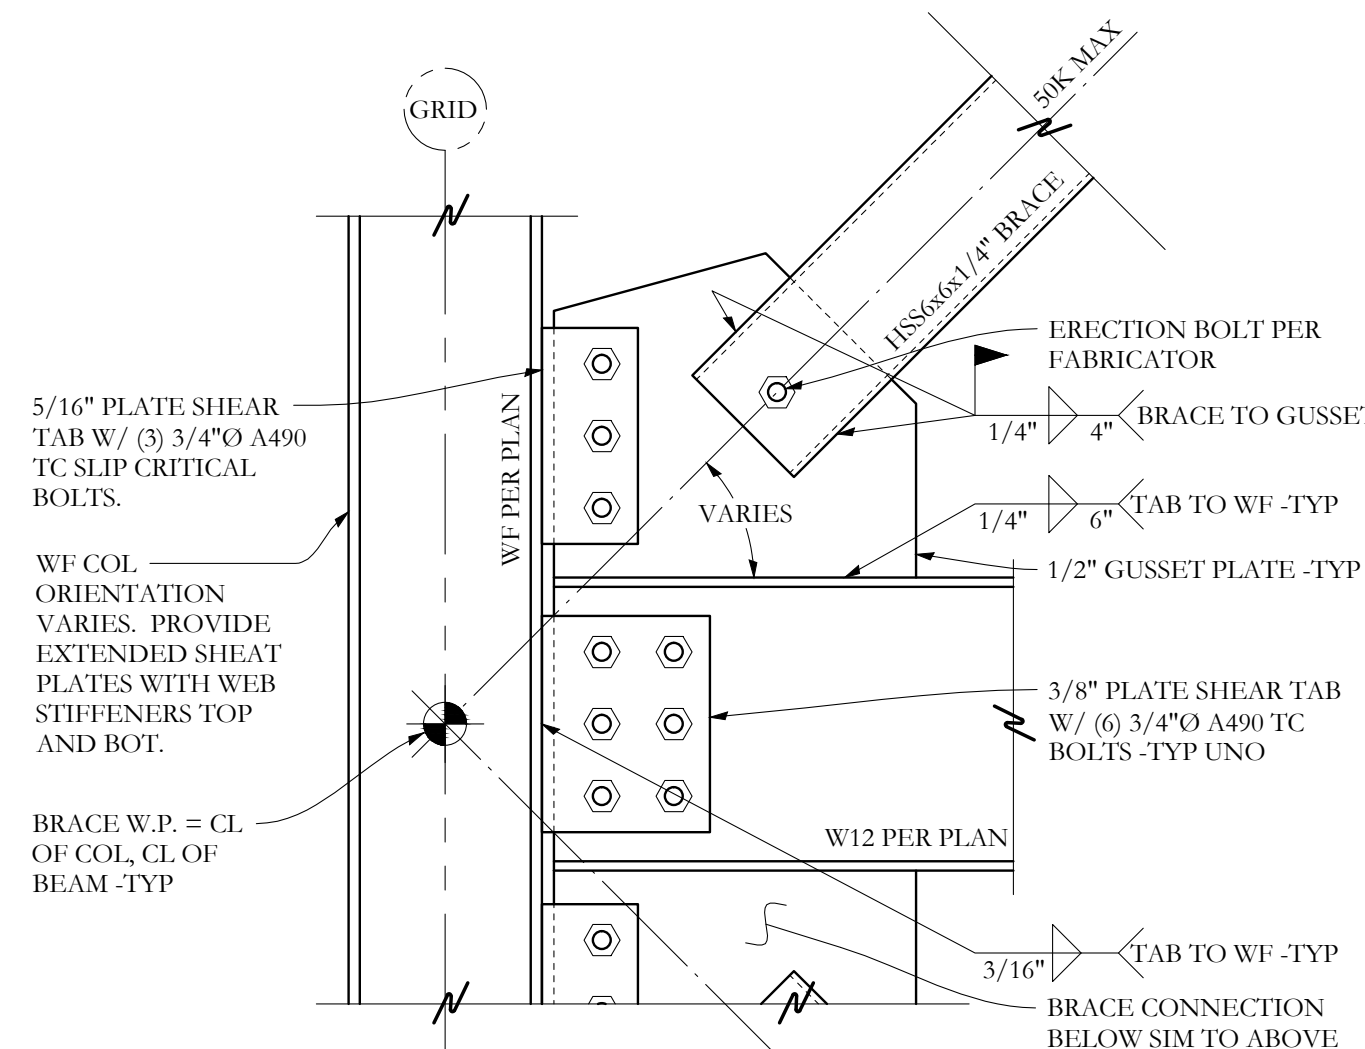

SECTION A
1 1/2"=1'-0"
TYPICAL HSS6x6x1/4 BRACE END CONN

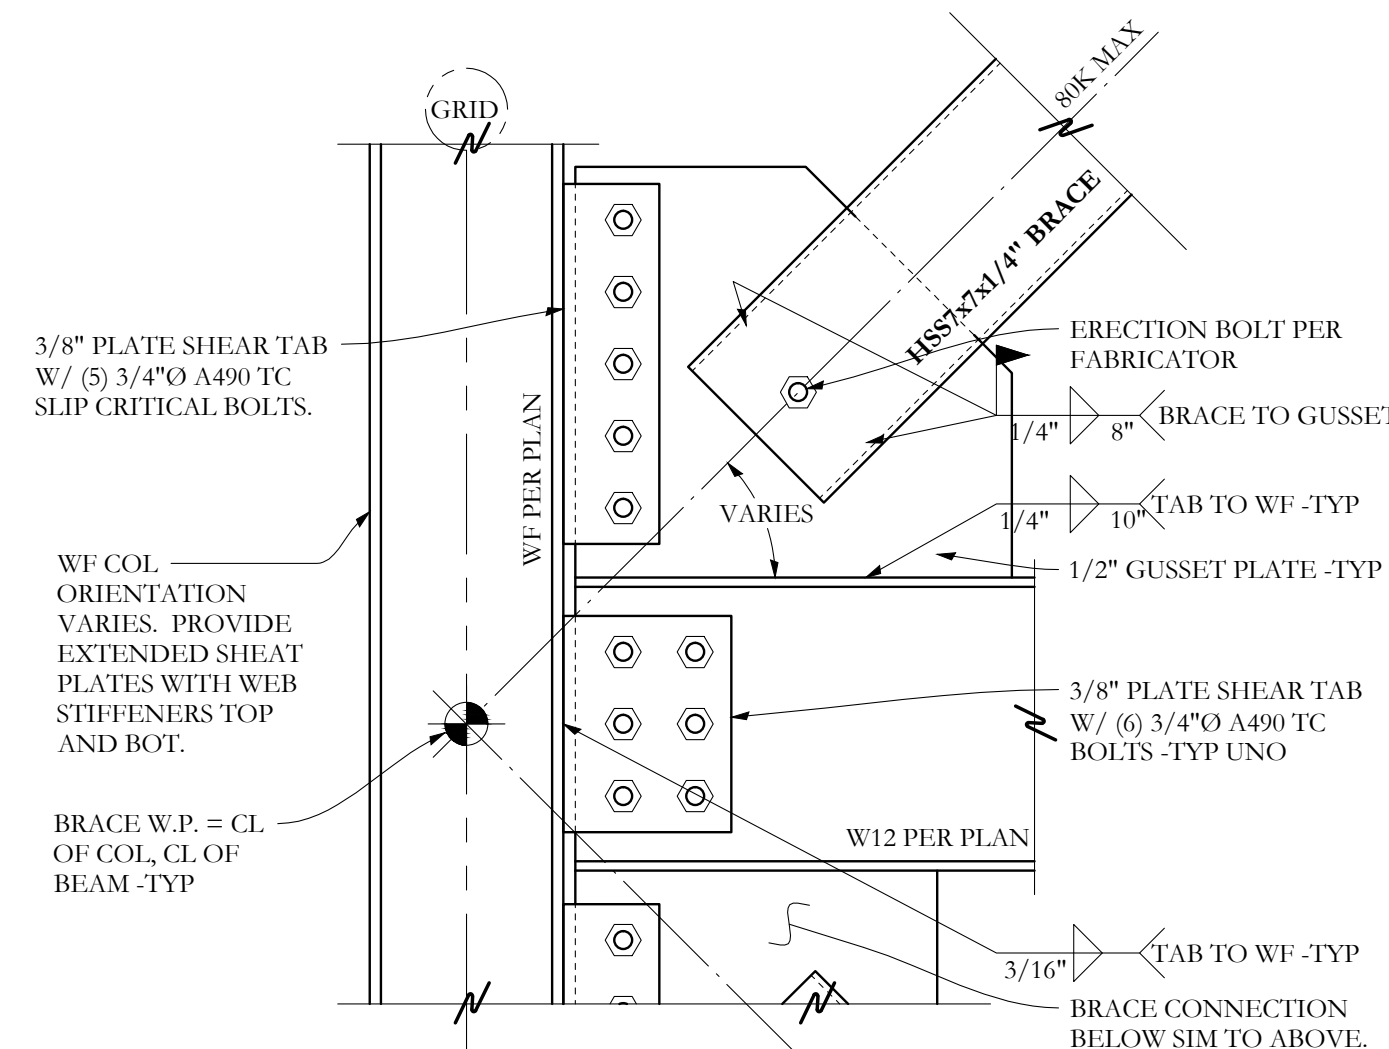

SECTION B
1 1/2"=1'-0"
TYPICAL HSS7x7x1/4 BRACE END CONN

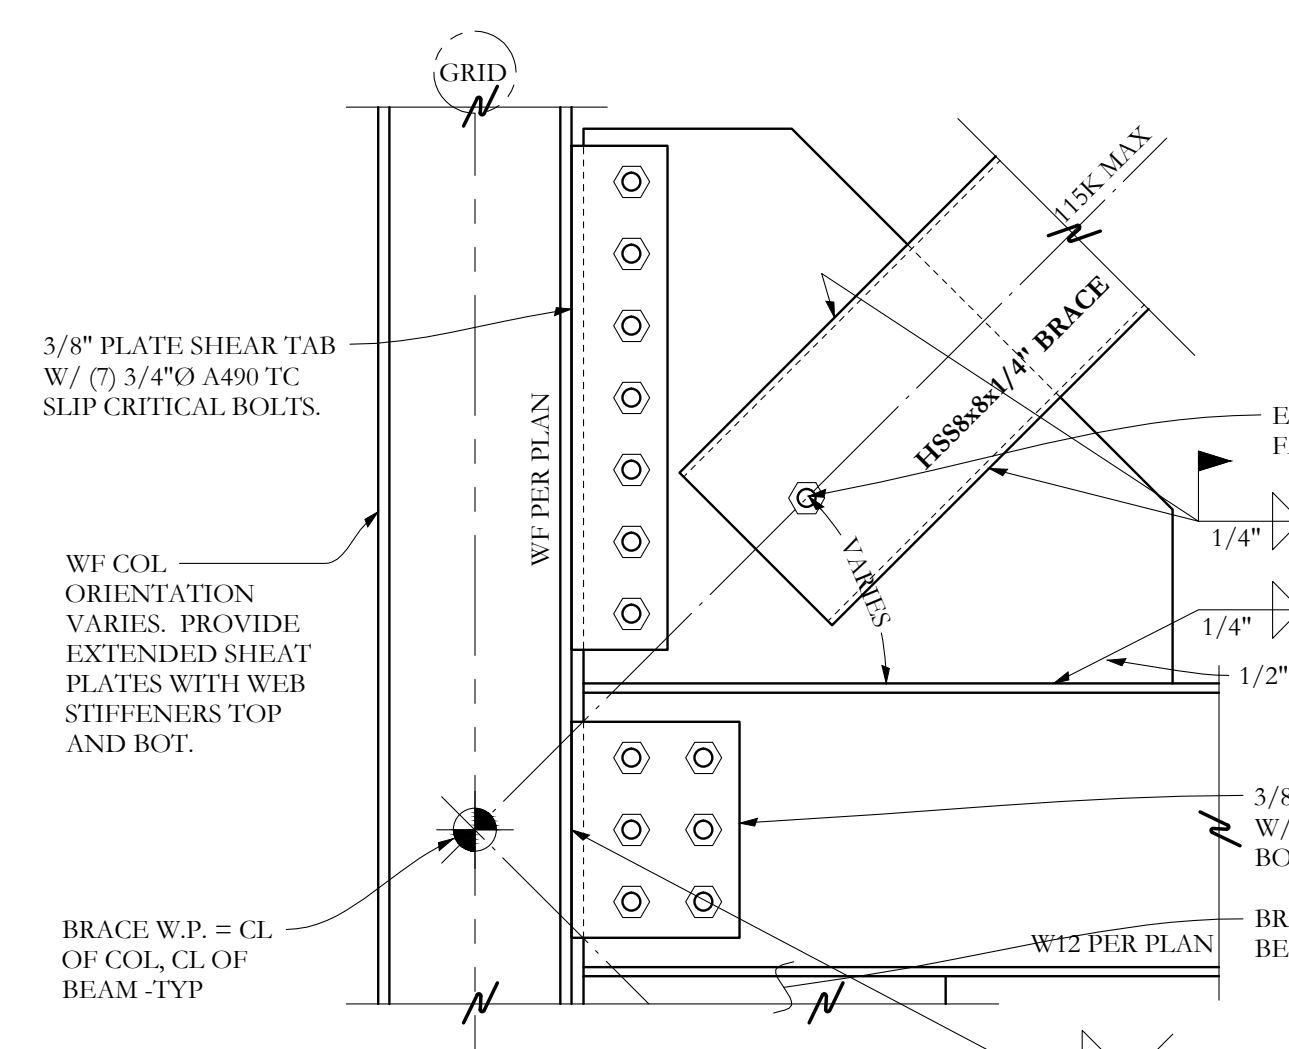

SECTION C
1 1/2"=1'-0"
TYPICAL HSS8x8x1/4 BRACE END CONN