
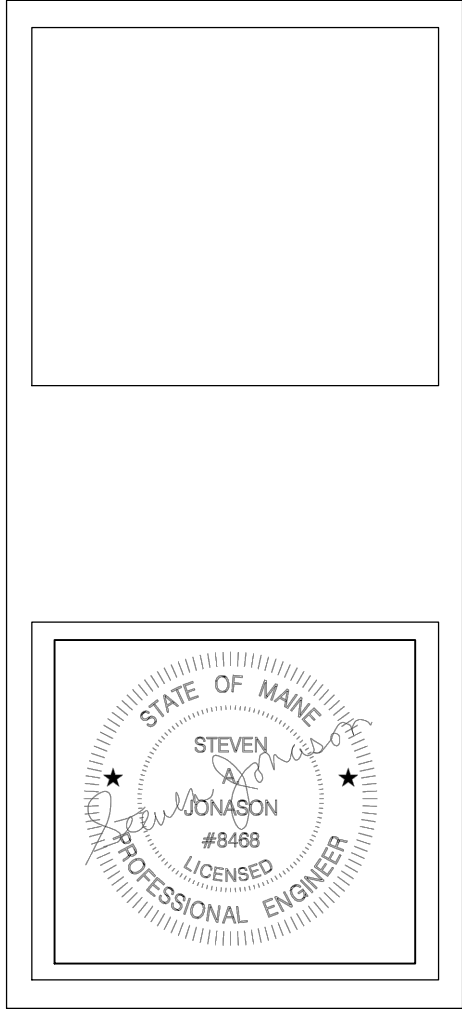


208V 1PH 29A
CONDENSING UNIT FROM
FLOORS 5-8 LOCATED ON
ROOF RACKS
(TYP. OF 80)

60A MILBANK U3862
PULLOUT FUSIBLE
DISCONNECT
(TYPICAL OF 80)

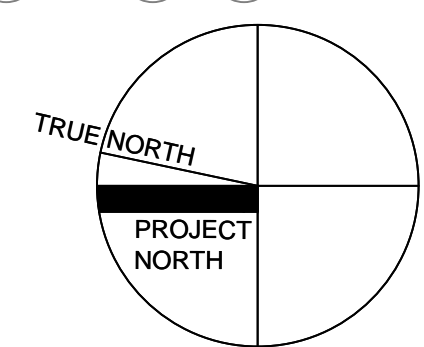

B-H-Milliken
ELECTRICAL CONTRACTORS
175 ANDERSON
STREET
PORTLAND, MAINE
04101
207.879.1877

667 CONGRESS STREET
APARTMENTS
667 CONGRESS ST
PORTLAND, MAINE

TITLE:
ROOF
REV1: 2/22/16

SCALE: 1/8" = 1'-0"

DATE: 1/29/2016

SHEET:
E3.0