

PACKAGED ROOF TOP MAKE-UP AIR UNIT SCHEDULE table with columns: GENERAL, ITEM, MUA-1, MUA-2, MUA-3

FAN SCHEDULE table with columns: TAG, LOCATION, SERVES, MFR, MODEL, TYPE, DRIVE, CFM, SP (IN. WC.), MAX BHP, MOTOR HP, ELECTRICAL, VFD FURN. BY, DISC. SWITCH FURN BY, VOLTS/PH, MAX SONES, WEIGHT (LBS.), DAMPER

DUCTLESS SPLIT SYSTEM SCHEDULE table with columns: UNITS, NOTE, QTY, COND UNIT, LR EVAP, BR EVAP, BR EVAP, EVAP 4, NOMINAL HEATING AT SF, HEATING DE-RATED, NOMINAL COOLING DE-RATED, COOLING DE-RATED, HSPF, ELECTRICAL, MCA, FUSE AMPS, CONDENSING UNIT DIMENSIONS

ELECTRIC HEATER SCHEDULE table with columns: TAG, SERVES, QMARK MODEL, TYPE, VOLTS, PHASE, WATTS, BTUH, NOTES


PUMP SCHEDULE table with columns: TAG, SYSTEM, MFR, MODEL, SUCTION DISCH, TYPE, PUMPED FLUID, PERFORMANCE (GPM, HEAD, RPM, NPSH, BHP), ELECTRICAL (MOTOR HP, VOLTS/PH), STARTER FURN. BY, DISC. SWITCH FURN BY, NOTES

FINNED TUBE RADIATION SCHEDULE (HOT WATER) table with columns: TAG, STERLING MODEL No., LENGTH, BTU/FT, BTU, GPM, AWT, ENCLOSURE, ELEMENT, FIN DIMENSIONS, FINS/FT, NOTES

REGISTERS - GRILLES - DIFFUSERS (RGD) SCHEDULE table with columns: TAG, PRICE MODEL, TYPE, NECK SIZE, FACE SIZE, MAX CFM, MAX TOTAL P.D (IN.W.C.), MAX NC LEVEL, BORDER TYPE, BLOW, NOTES

ENERGY RECOVERY UNIT SCHEDULE table with columns: GENERAL, TAG, ERV-1, ERV-2

BOILER SCHEDULE table with columns: TAG, TYPE, MANUFACTURER, CONDENSING, BOILER MODEL, VIESSMANN, GROSS INPUT (MBH), VITOCROSSAL 300_CUSA, MODEL 45

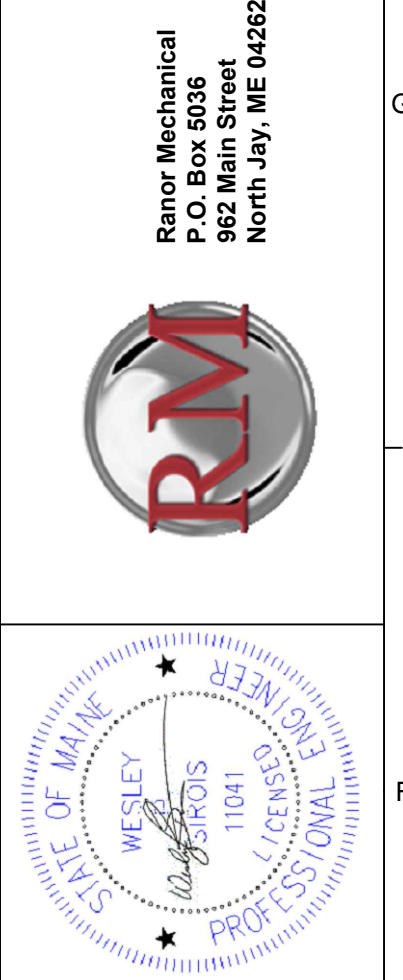

REVISIONS

Project information including Date (1/29/16), Drawn By (SCL/WPS), Checked By (WPS), Project Mgr (Ves Strm), Project No. (123), and Civil File (1048R/DWG)

MECHANICAL SCHEDULES AND NOTES

667 CONGRESS STREET APARTMENTS

Portland, ME

PERMIT SET ~ 29 January 2016 - NOT FOR CONSTRUCTION