


Joe's Super Variety
665 Congress St

Side Hood Draw

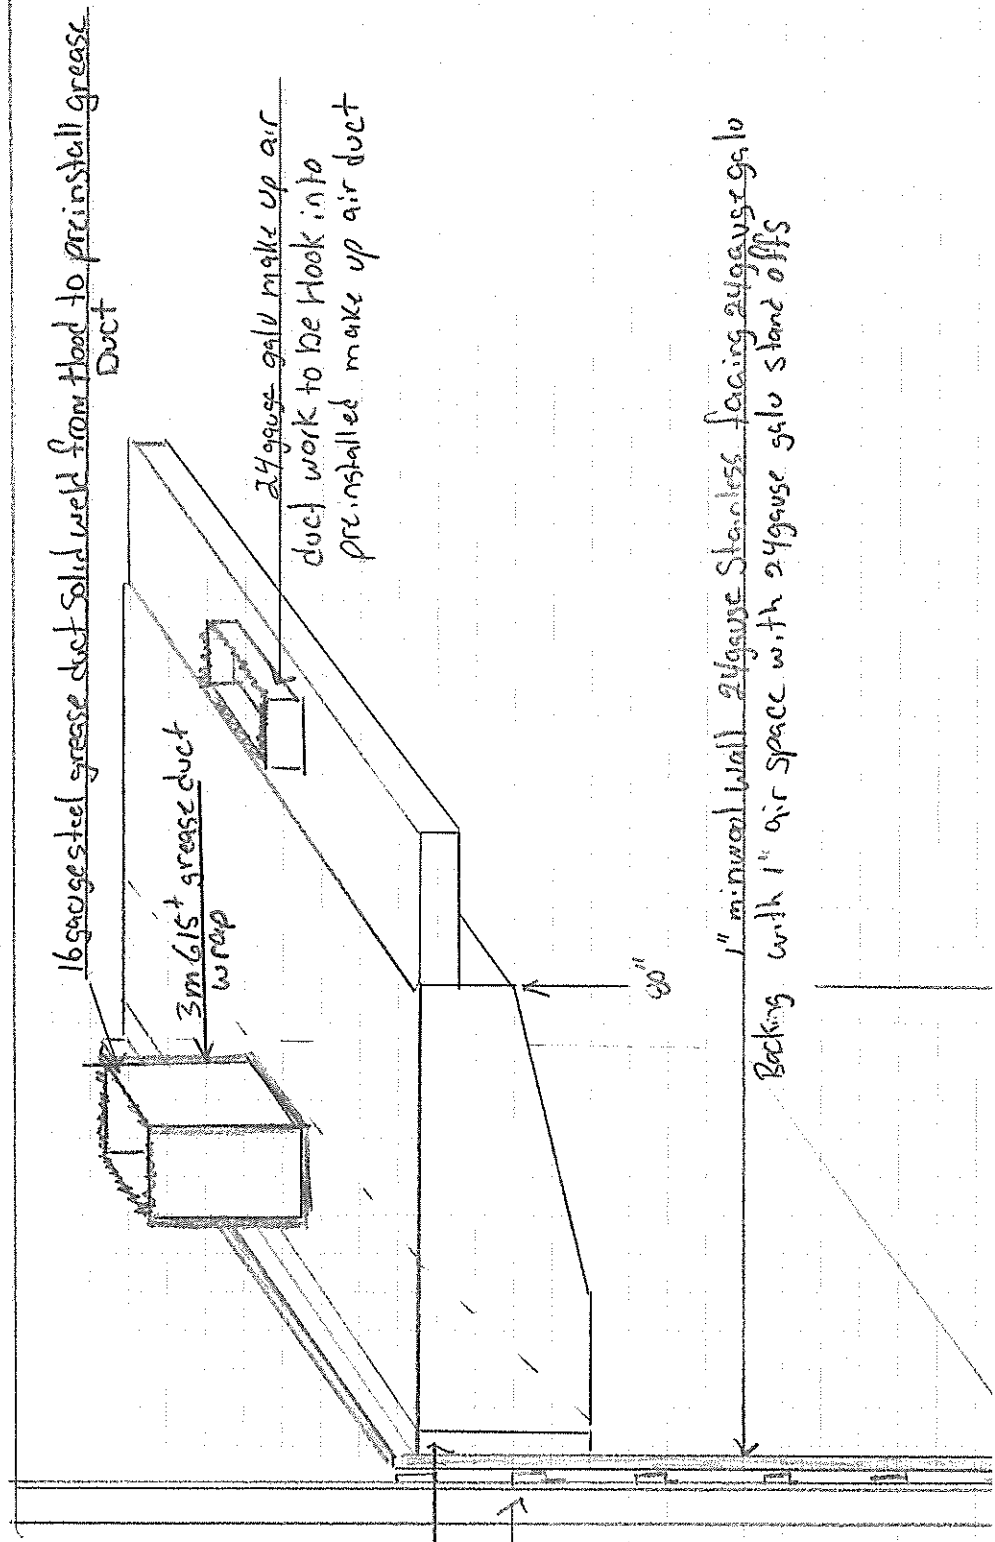

3" air space behind hood
inside wall metal studs with
1 layer of 5/8 GWB

Bourgoinsons
Dan Bourgoin
749-1078
danbourgoin@gmail.com