
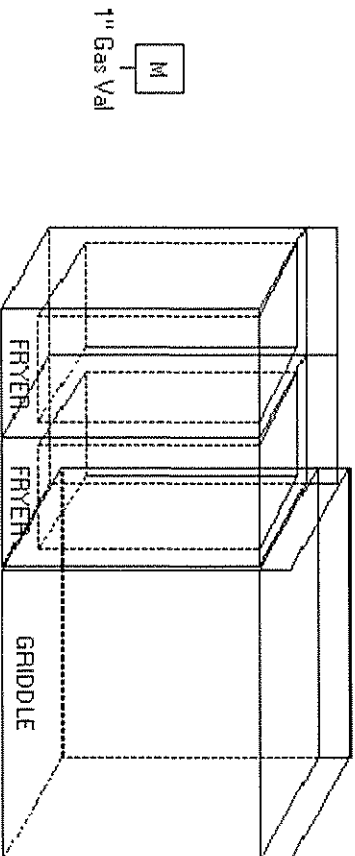


Range Guard Wet
 Chemical Systems
 Pre-Engineered Fire
 Suppression System

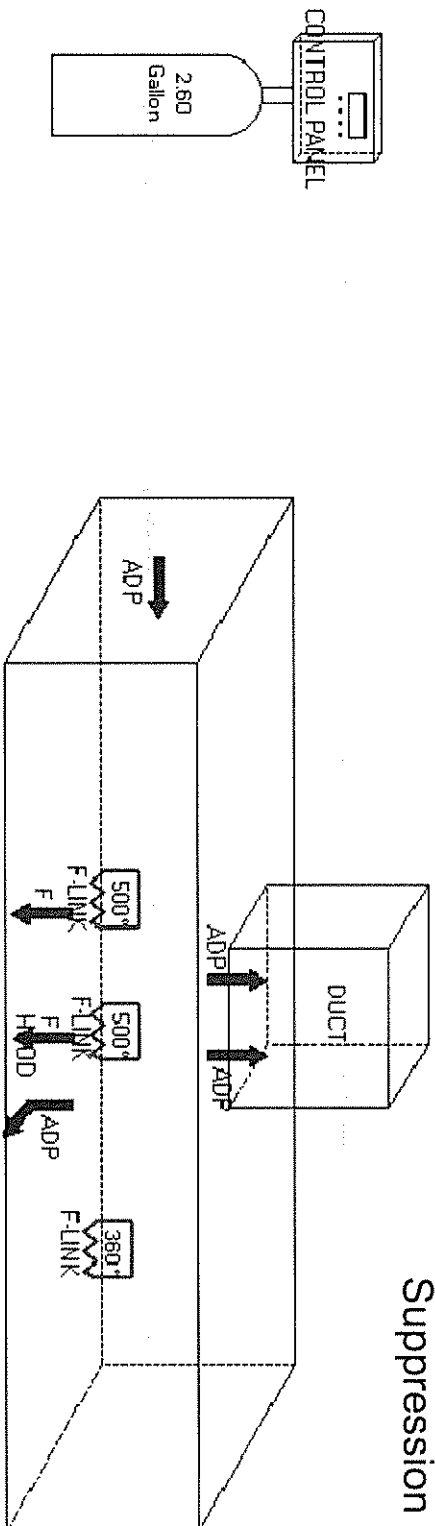

Total System Flow Points = 8

	Designed & Installed by: Firesafe Equipment Po Box 1355 Auburn, ME 04211 207-784-7525	FOR: JOE'S SUPER VARIETY	Lic #: Designer: Job #: Date: 1/26/2017	Stamp
	FlashPoints by Flash-Soft, LLC - www.flash-soft.com			