

0 4' 8' 16' 32'  
SCALE




2 WEST ELEVATION

0 4' 8' 16' 32'  
SCALE



1 SOUTH ELEVATION

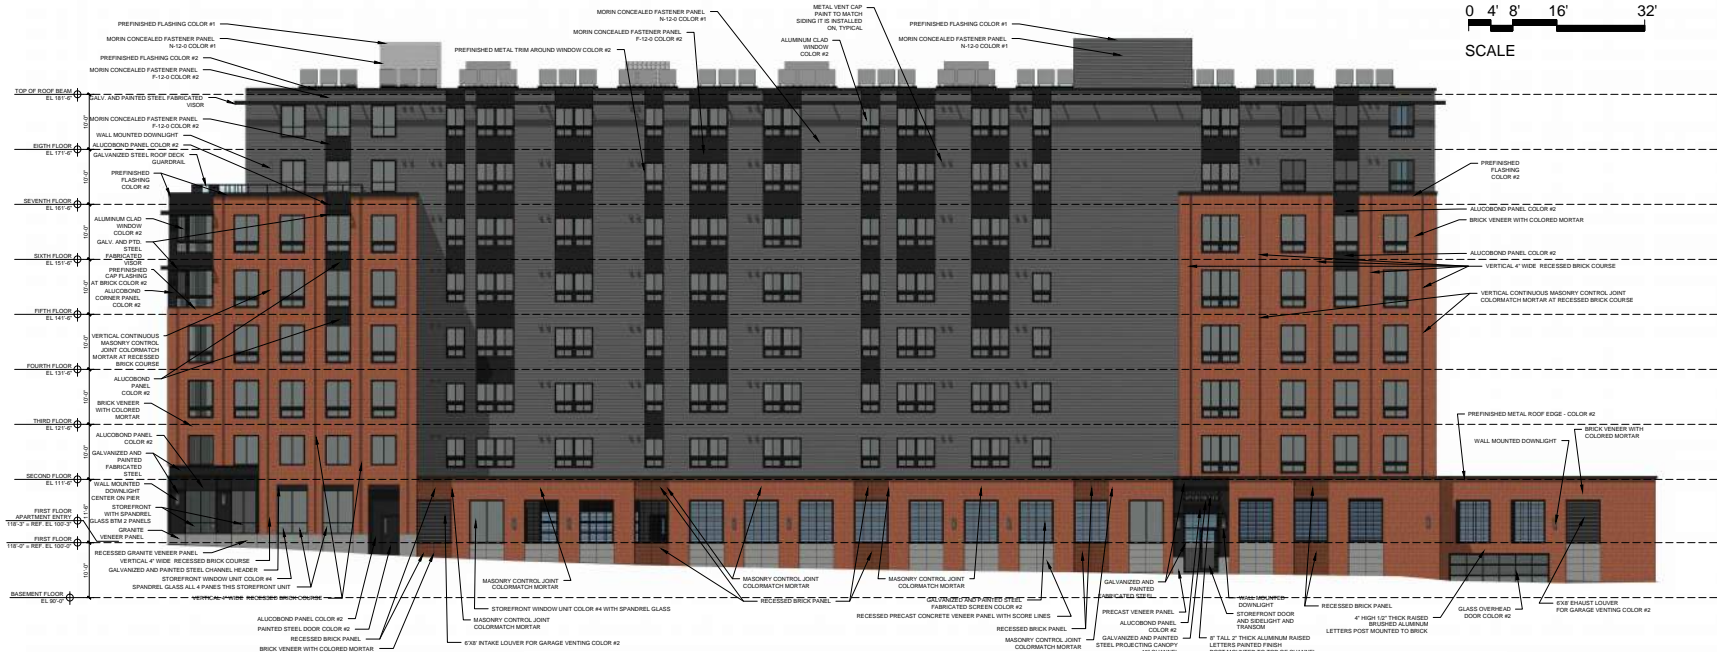

2 EAST ELEVATION



1 NORTH ELEVATION

# 667 CONGRESS



PROGRESS PRINT ONLY  
Not for Construction

# 667 CONGRESS



# 667 CONGRESS



PROGRESS PRINT ONLY  
Not for Construction

# 667 CONGRESS



PROGRESS PRINT ONLY  
Not for Construction

# 667 CONGRESS



# 667 CONGRESS

