


S3.001. Proposed deck layout
Scale 3/4"=1'

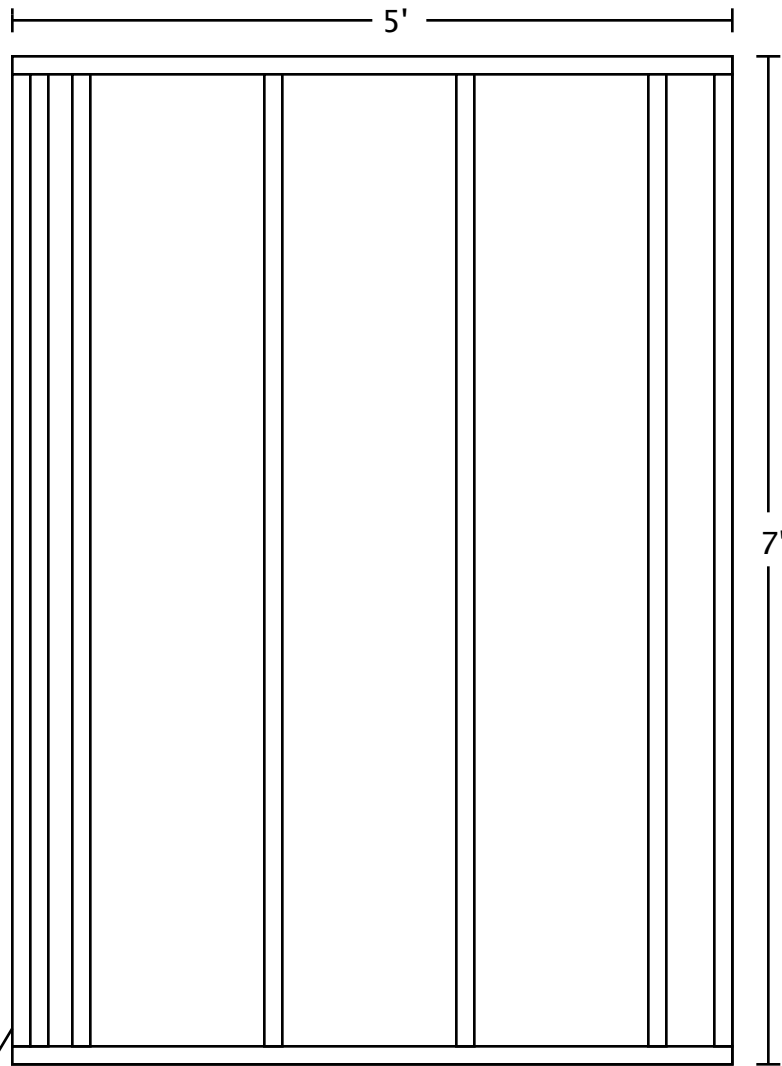

2X10 joists for added height to accommodate deck connection and match existing kitchen floor height

12d Nails and joist hangers for framing connection

3/4" subfloor fastened with 8d ring shank nails and subfloor adhesive

Layout shifted to accommodate toilet plumbing

Doubled joist for deck connection