


S7.001. Proposed first floor bathroom roof framing detail
Scale 3/4"=1'

4'X8'X5/8" Roof sheathing
fastened with 8d ring shank nails

All framing connections
made with 12d framing nails

Roof to be insulated with closed cell spray
foam with a R value of no less than 30

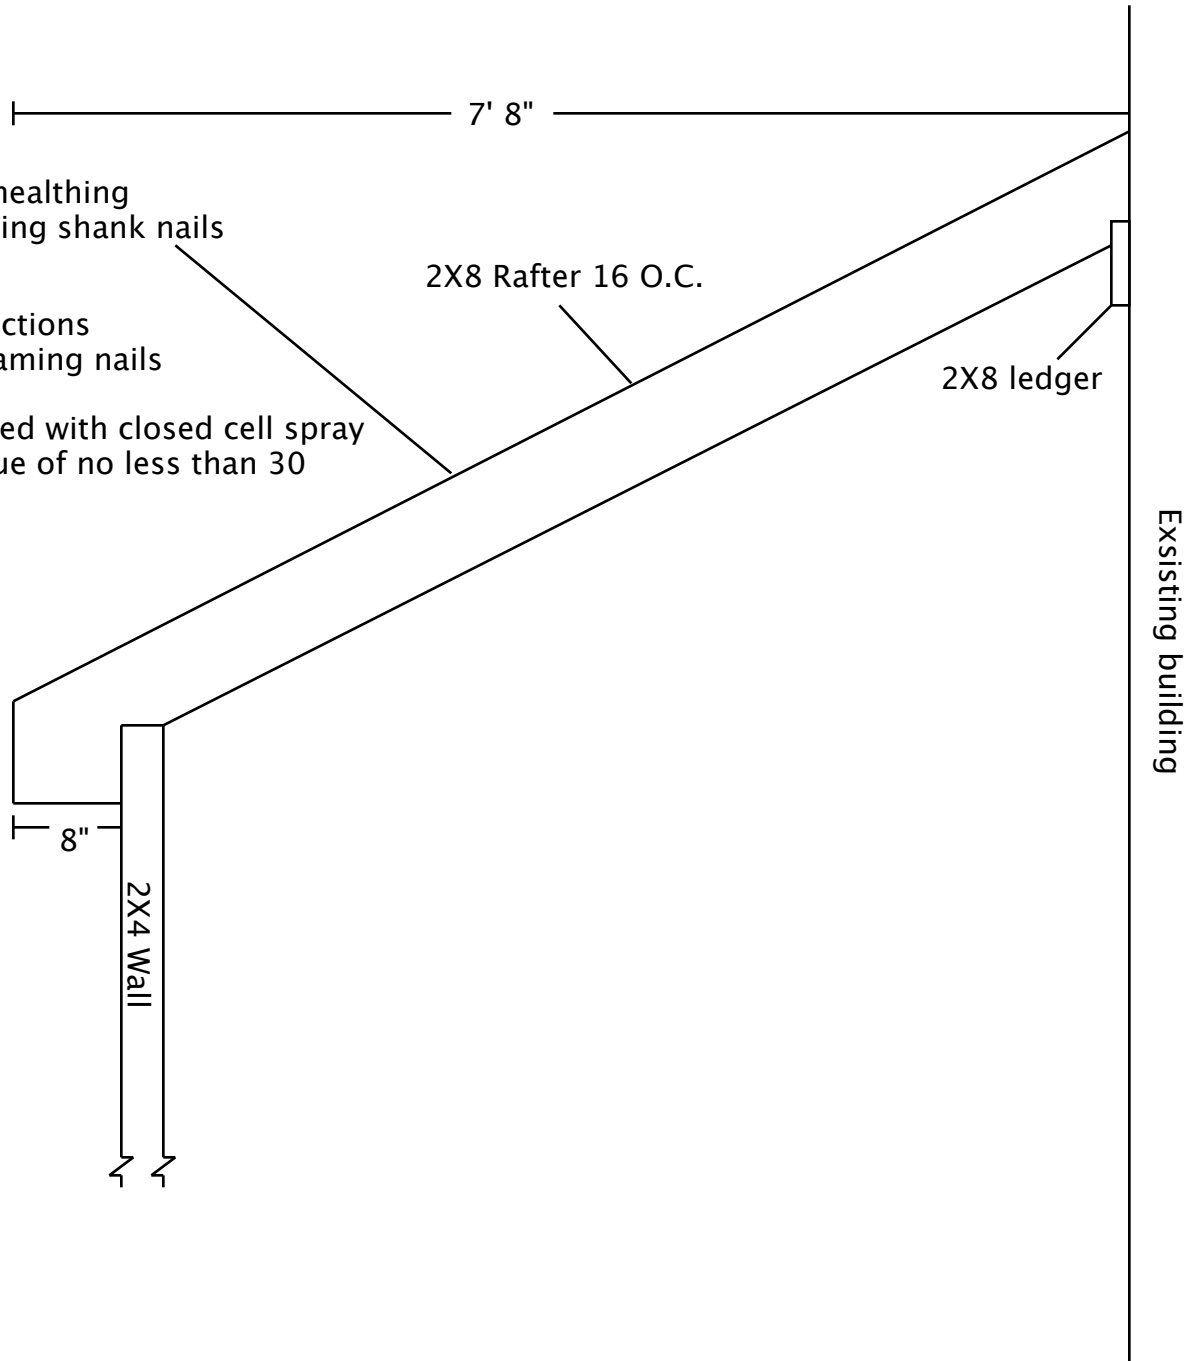

2X8 Rafter 16 O.C.

2X8 ledger

2X4 Wall

Existing building

7' 8"

8"