


S8.001.Proposed roof framing detail

Scale 3/4"=1'

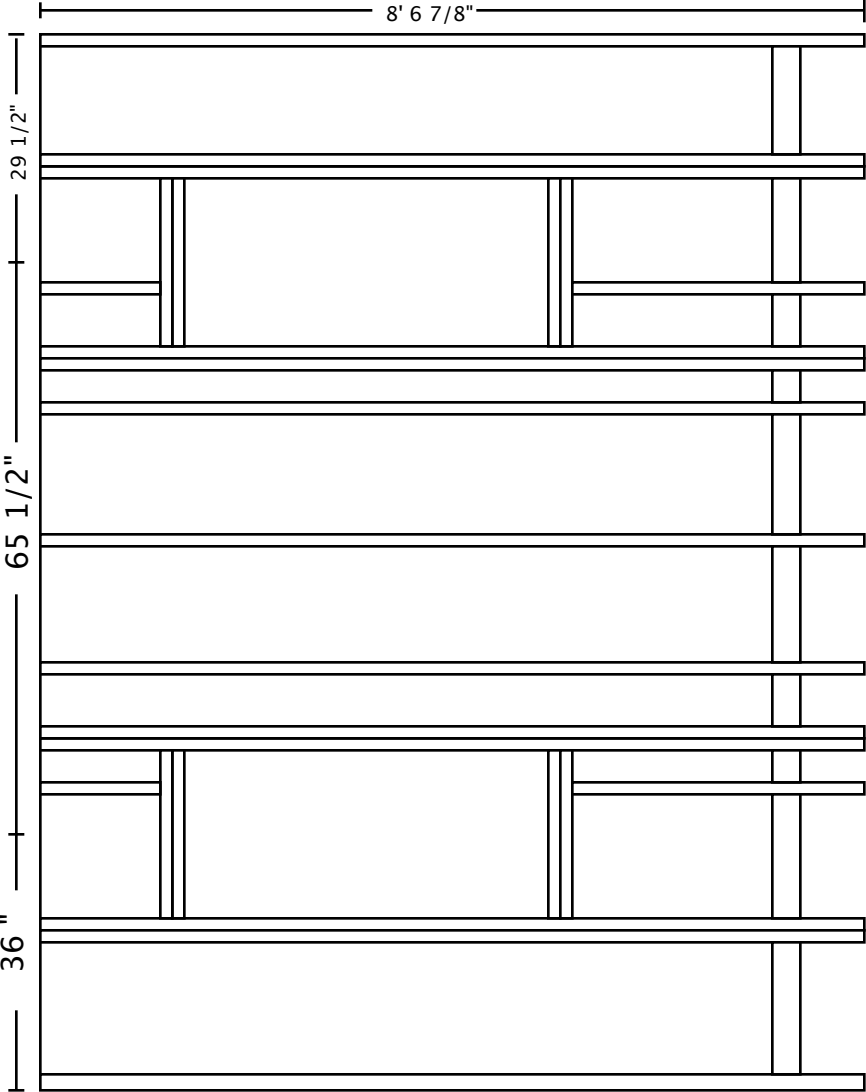

8' 6 7/8"

29 1/2"

65 1/2"

36"

21"X45" opening Velux skylights