


Framing Plan

2x8
Ledger

Brick

2x12
Joist


Through
bolt
 $\frac{1}{2}$ " x 9" galvanized
16" on center
on length of ledger

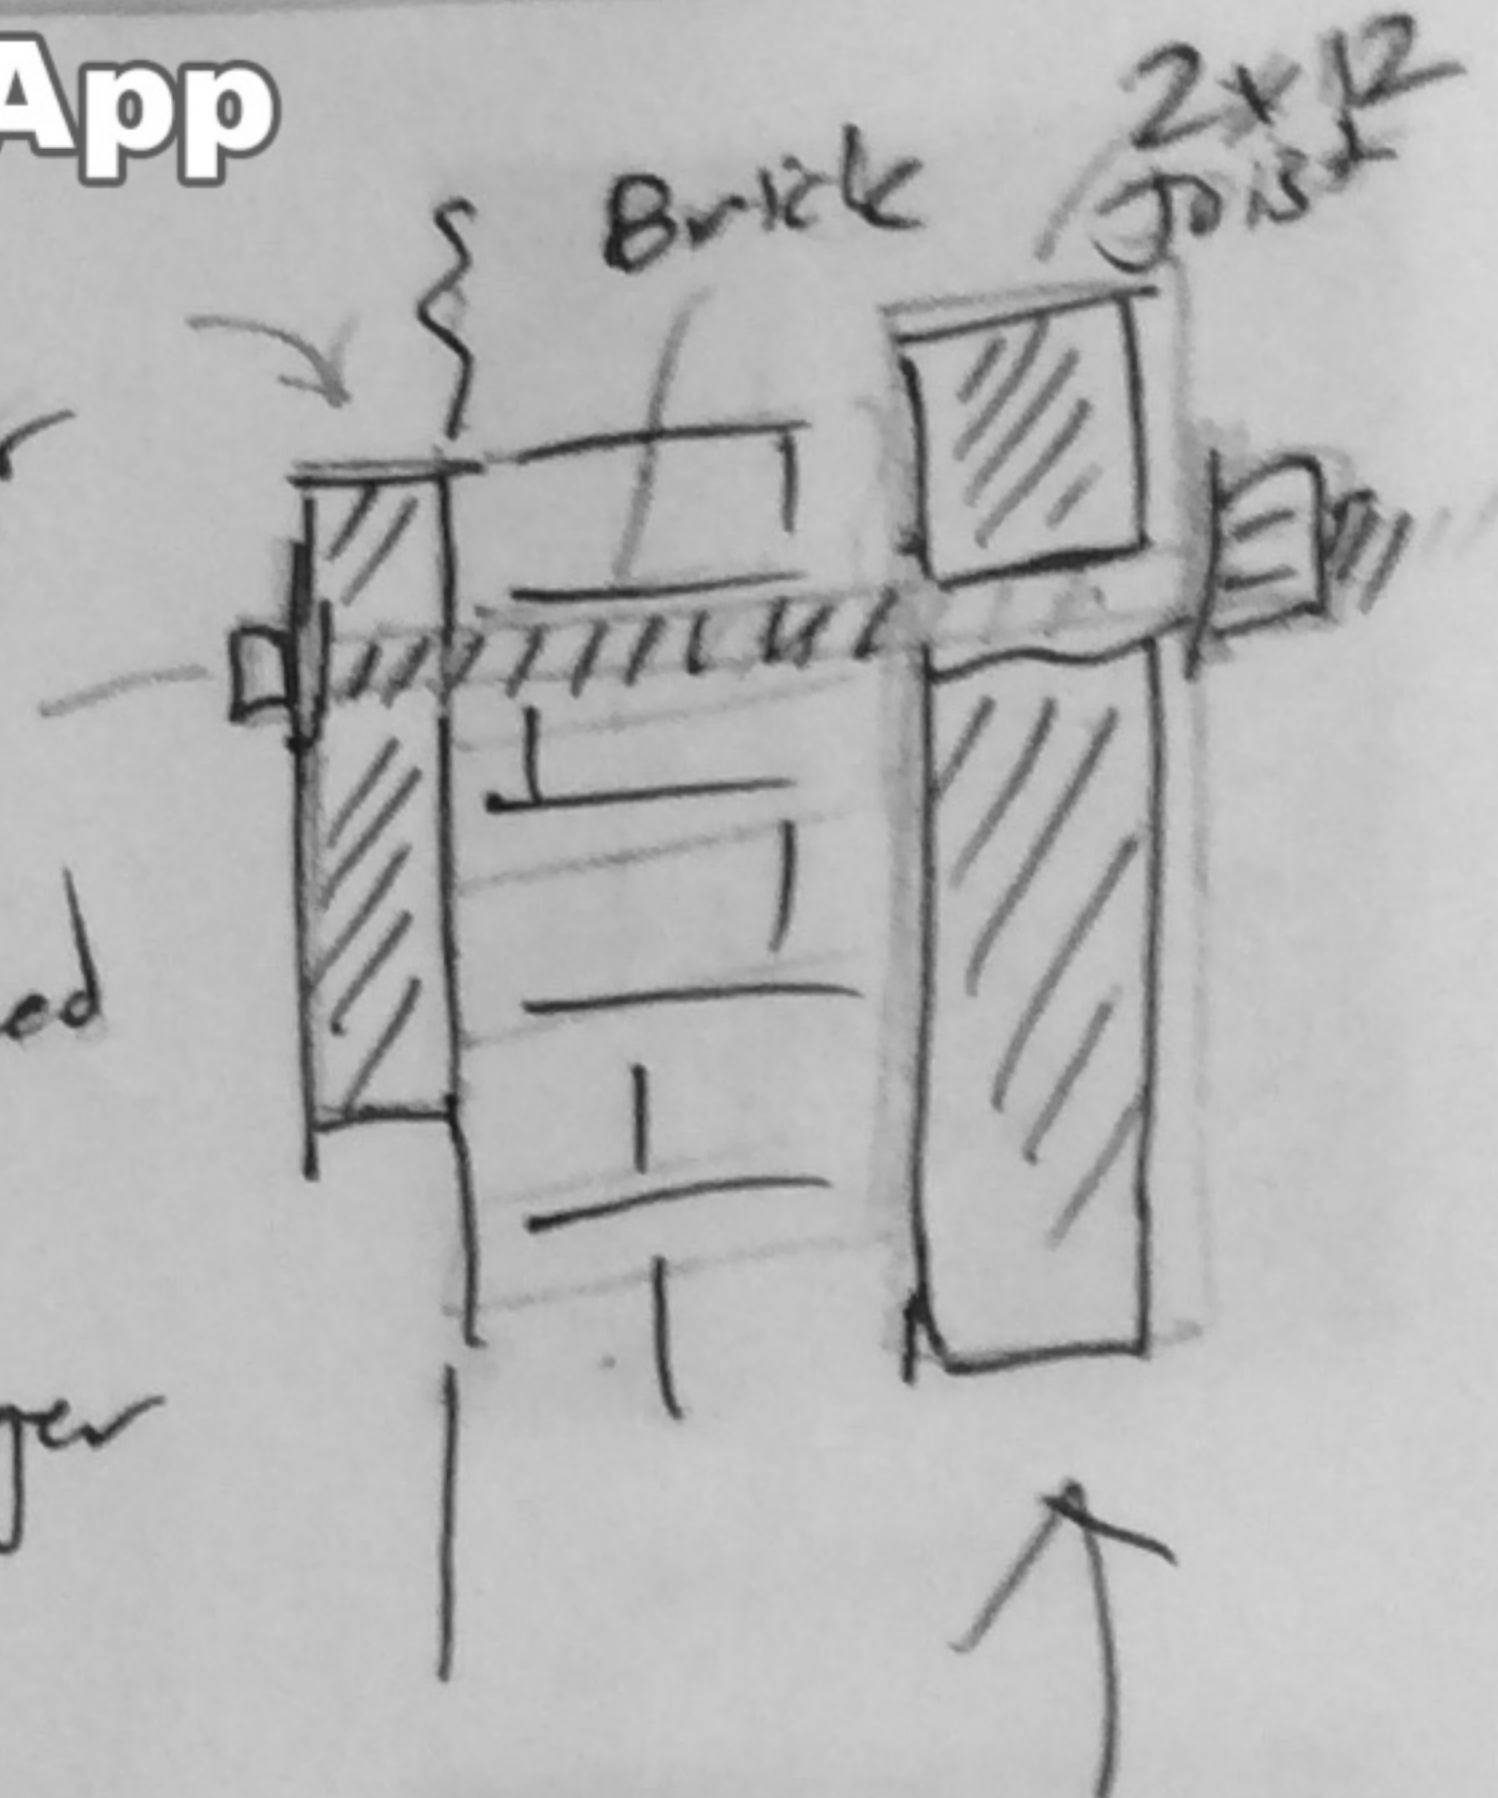

3 Posts pre-existing
with cement footings

2x8 Ledger
fastened to brick
structure ~~with~~
~~slits and bolts~~

Scale $\frac{1}{4}$ " = 1'

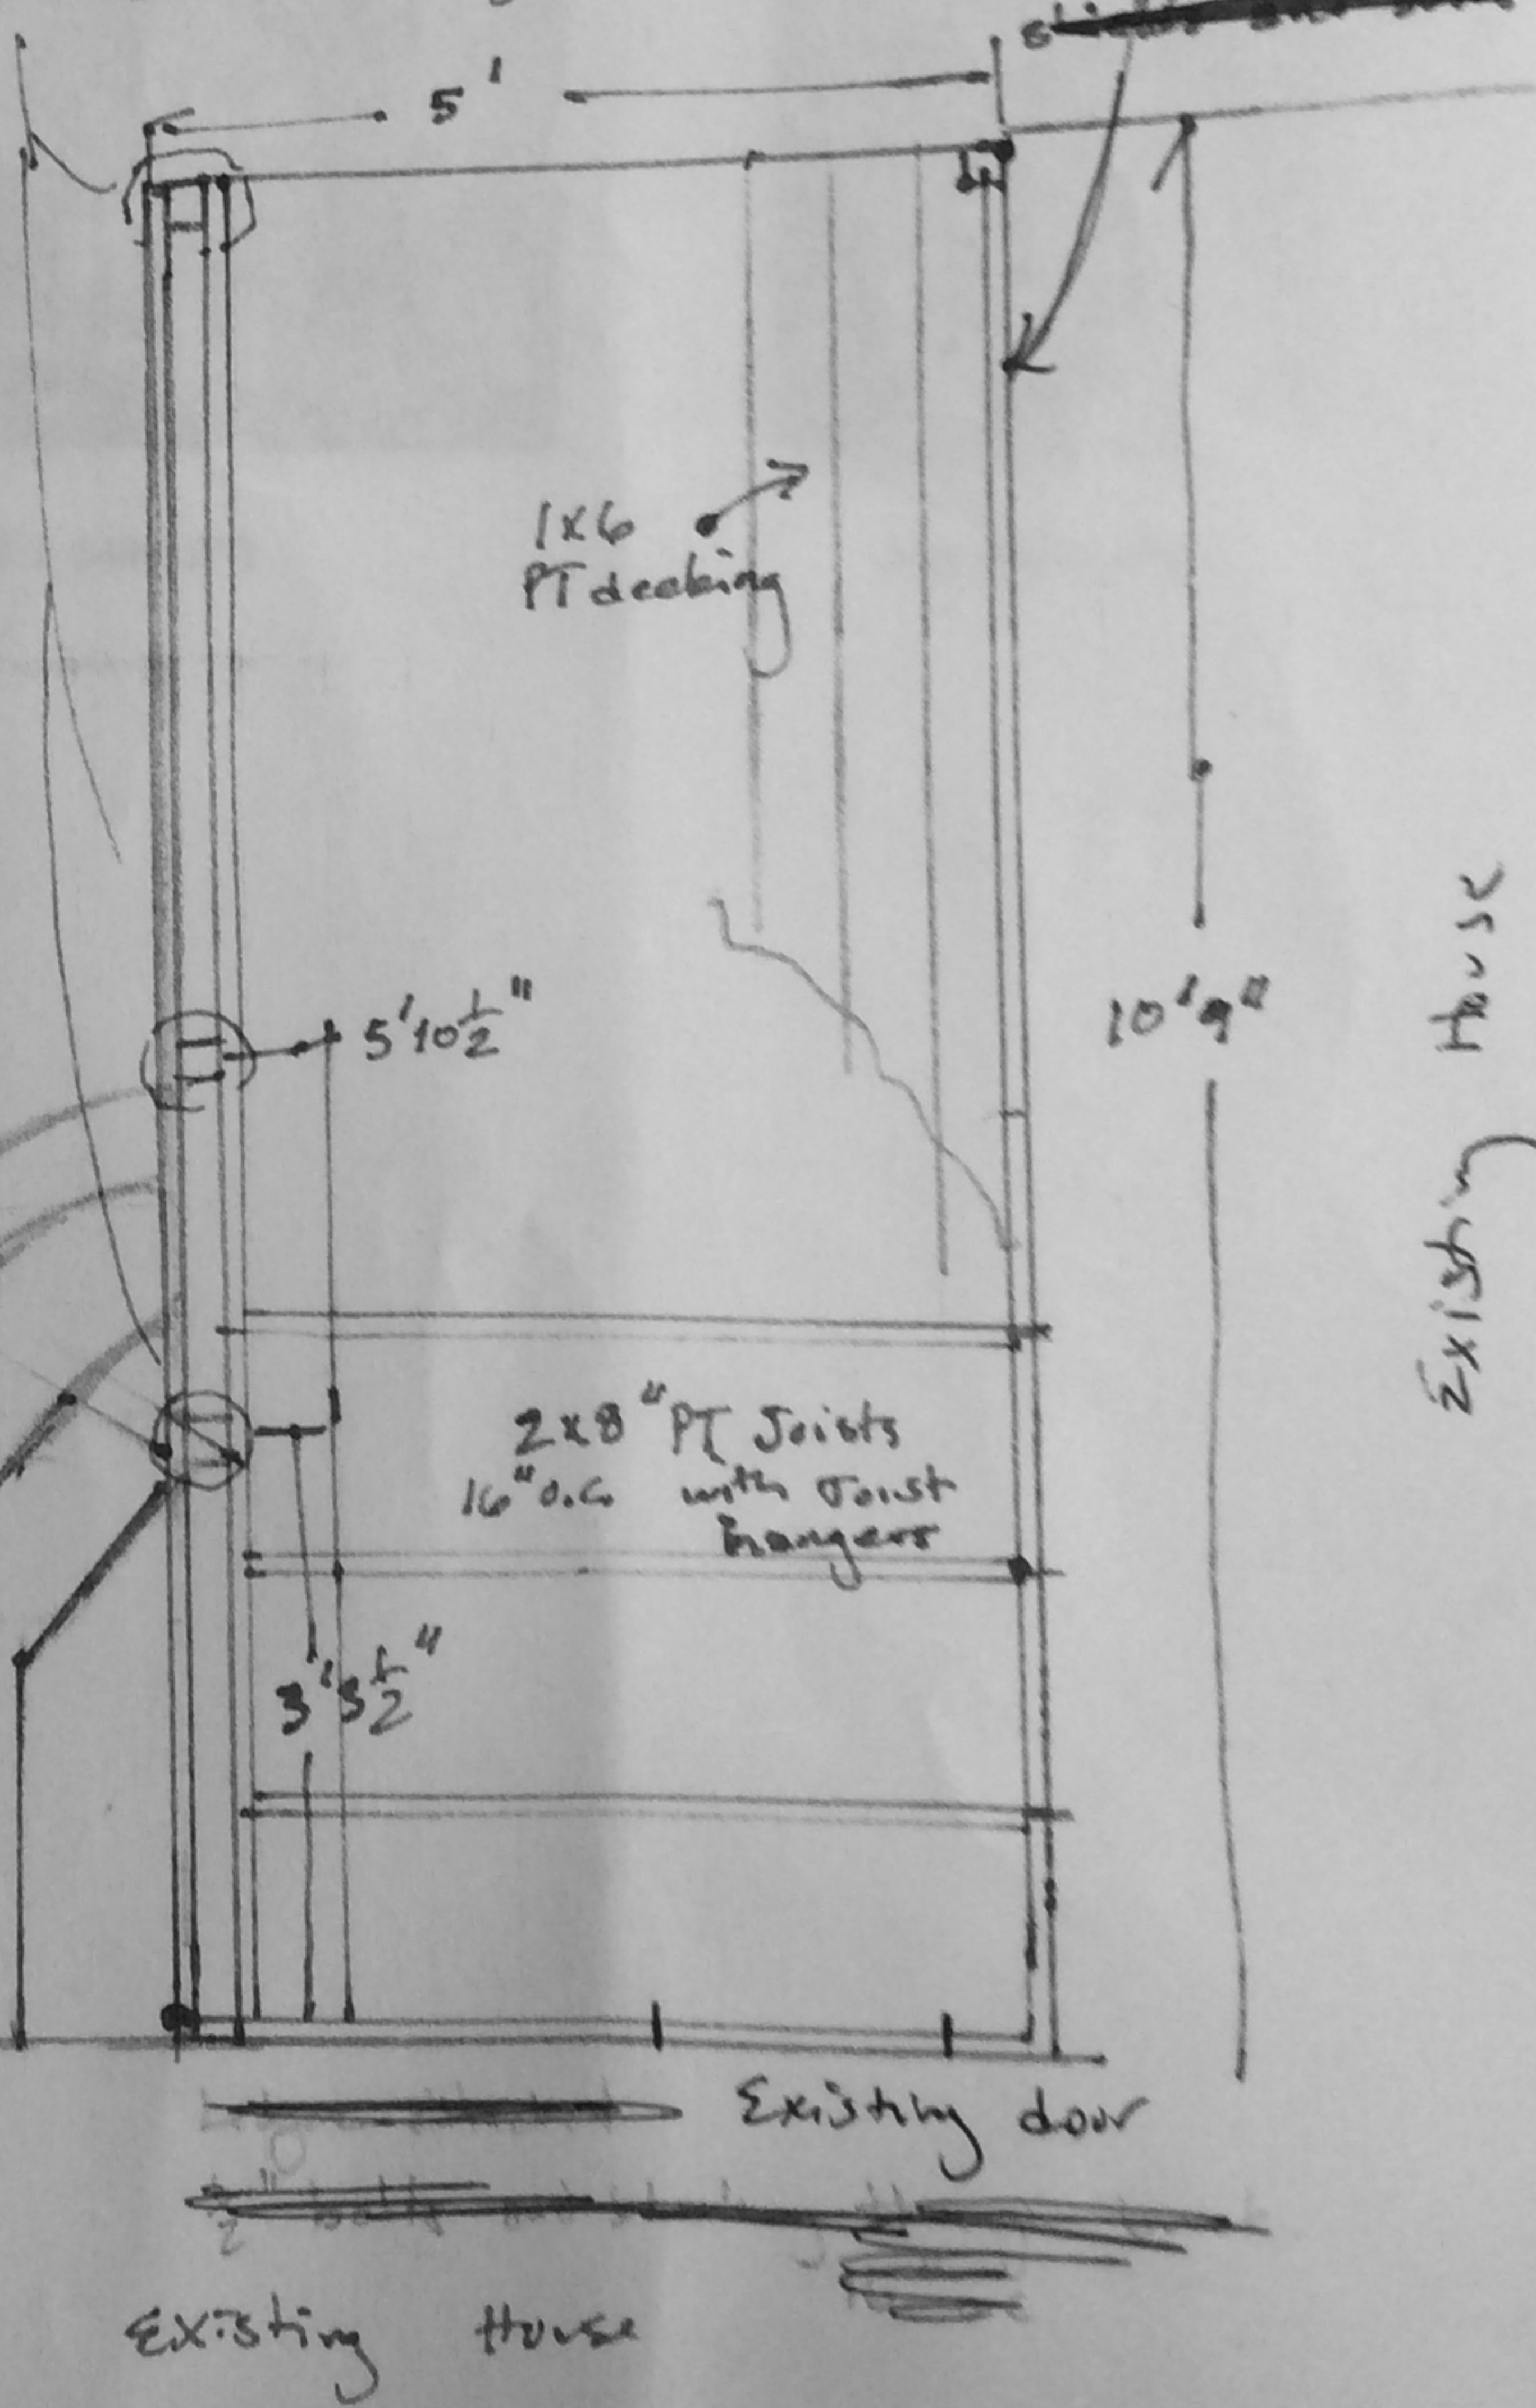

4 new steps
crushed stone pad

1x6
PT decking

2x8 PT Joists
16" o.c. with Joist
hangers

3' 5 1/2"

Existing door

Existing house

Existing House