



Framing Plan

10' 9"

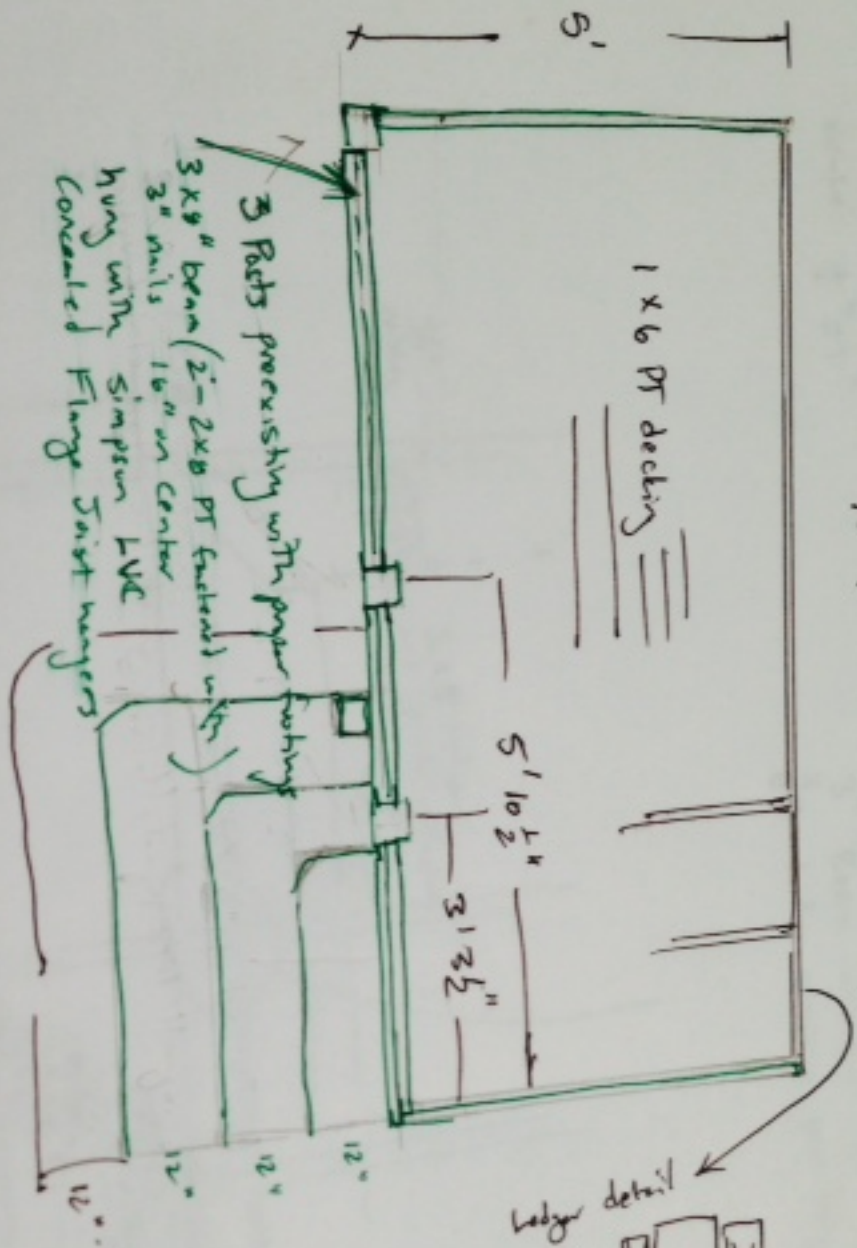

3 Posts pre-drilling with paper fasteners
3x9" beam (2-2x8 PT fastened with paper fasteners)
hung with Simpson LVL
3" nails 16" on center
concealed Flange Joist hangers

ledger detail

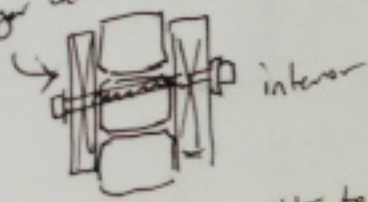

through bolt to interior.
16" on center

Scale $\frac{1}{2}'' = 1'$