


## CONCRETE PAVEMENT DETAIL

NOT TO SCALE

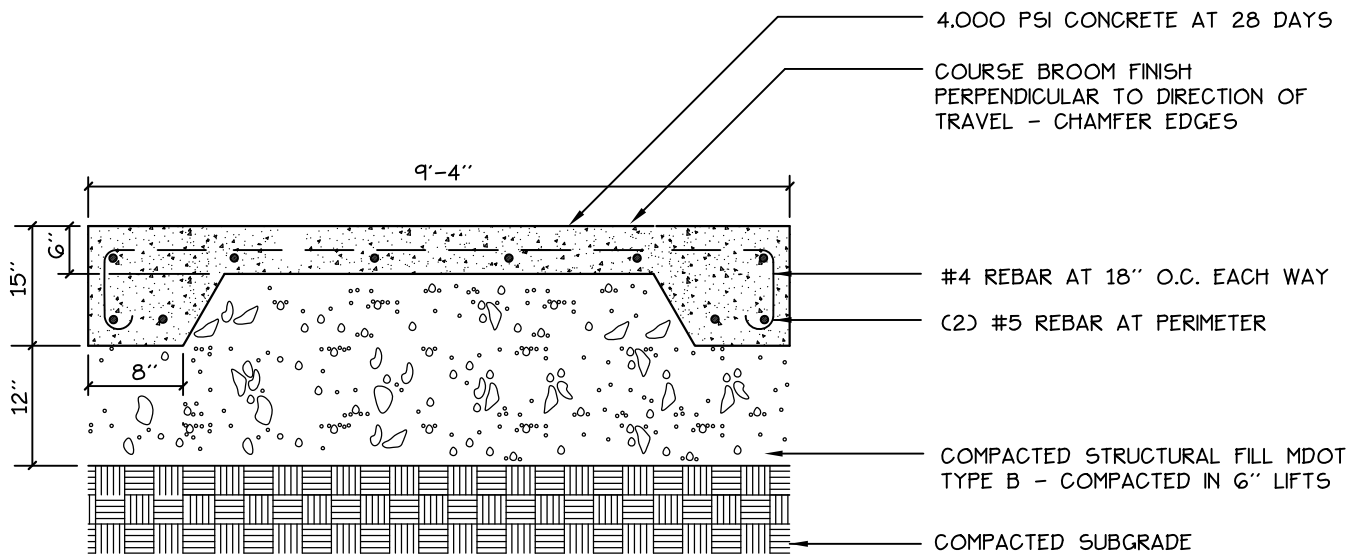

## CONCRETE PAD DETAIL (AT TRASH COMPACTOR)

NOT TO SCALE

**Mitchell  
& Associates**

LANDSCAPE ARCHITECTS

70 Center Street  
Portland, Maine 04101

Tel: (207) 774-4427  
Fax: (207) 874-2460

Title: CONCRETE PAVEMENT DETAIL  
CONCRETE PAD DETAIL (AT TRASH COMPACTOR)

Date: JUNE 2, 2009

Project: 645 CONGRESS STREET

**ADDENDUM  
#1**