


(2) 17" x 24" EXHAUST DUCTS
(1) 2D NOZZLE EACH

FUSIBLE LINK DETECTORS



TO CONTROLS

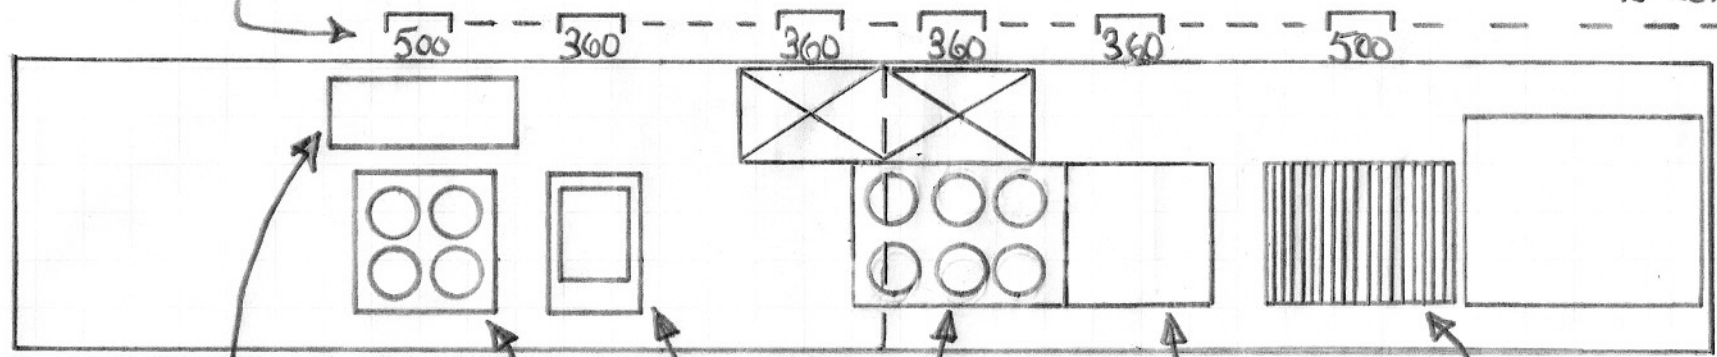

SALAMANDER BROILER
(1) 1L NOZZLE

FRYER
(1) 2H NOZZLE

GRIDDLE / BROILER UNDER
(1) 1H / (1) 1L NOZZLE

OVEN
N/A

4-BURNER RANGE
(1) 2L NOZZLE

6-BURNER RANGE
(1) 2L + (1) 1H
NOZZLES

CHARBROILER
(1) 2L NOZZLE

NOZZLE COVERAGE FOR PLENOMS
DUCTS + APPLIANCES