

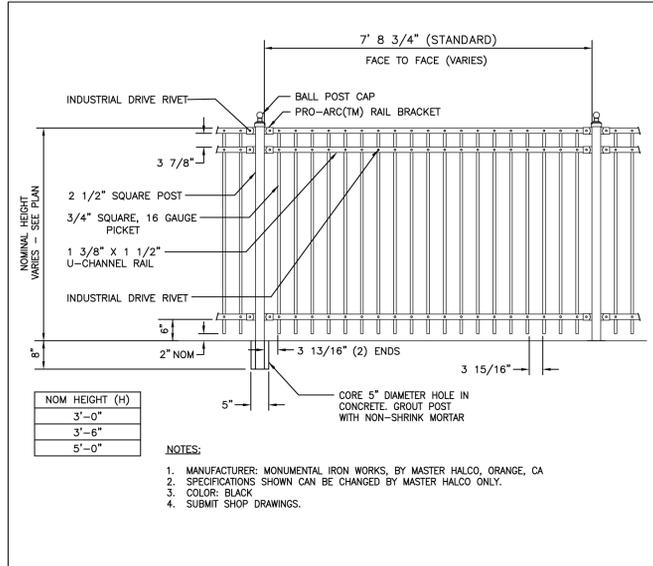


**LEGEND:**


- IRON PIPE OR ROD FOUND  
 GAS VALVE  
 WATER VALVE  
 HYDRANT  
 UTILITY POLE  
 LIGHT POLE  
 MANHOLE  
 CATCH BASIN  
 SIGN  
 GAS METER  
 PARKING METER  
 COMPACT PARKING SPACE  
 DECIDUOUS TREE/SHRUB  
 EVERGREEN TREE/SHRUB  
 FENCE  
 OVERHEAD WIRES  
 CURB

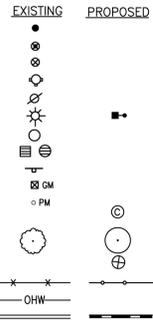


1  
3 IMPERIAL FENCE - STYLE B - SECTION ELEVATION  
NOT TO SCALE

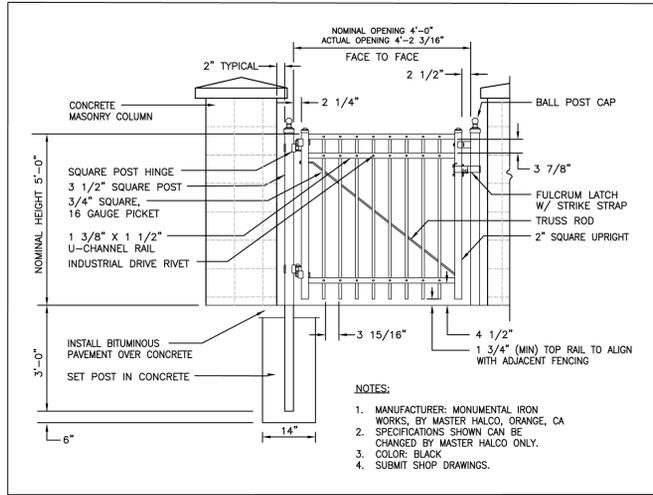


3  
3 IMPERIAL SINGLE SWING GATE - STYLE B - GATE ELEVATION  
NOT TO SCALE

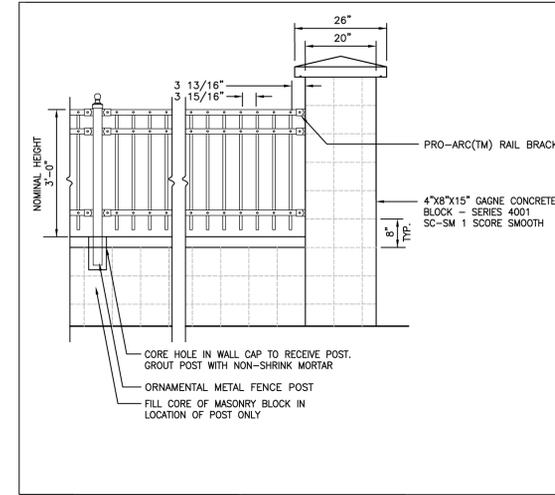


7  
3 IMPERIAL FENCE AND MASONRY COLUMN ATTACHMENT  
NOT TO SCALE

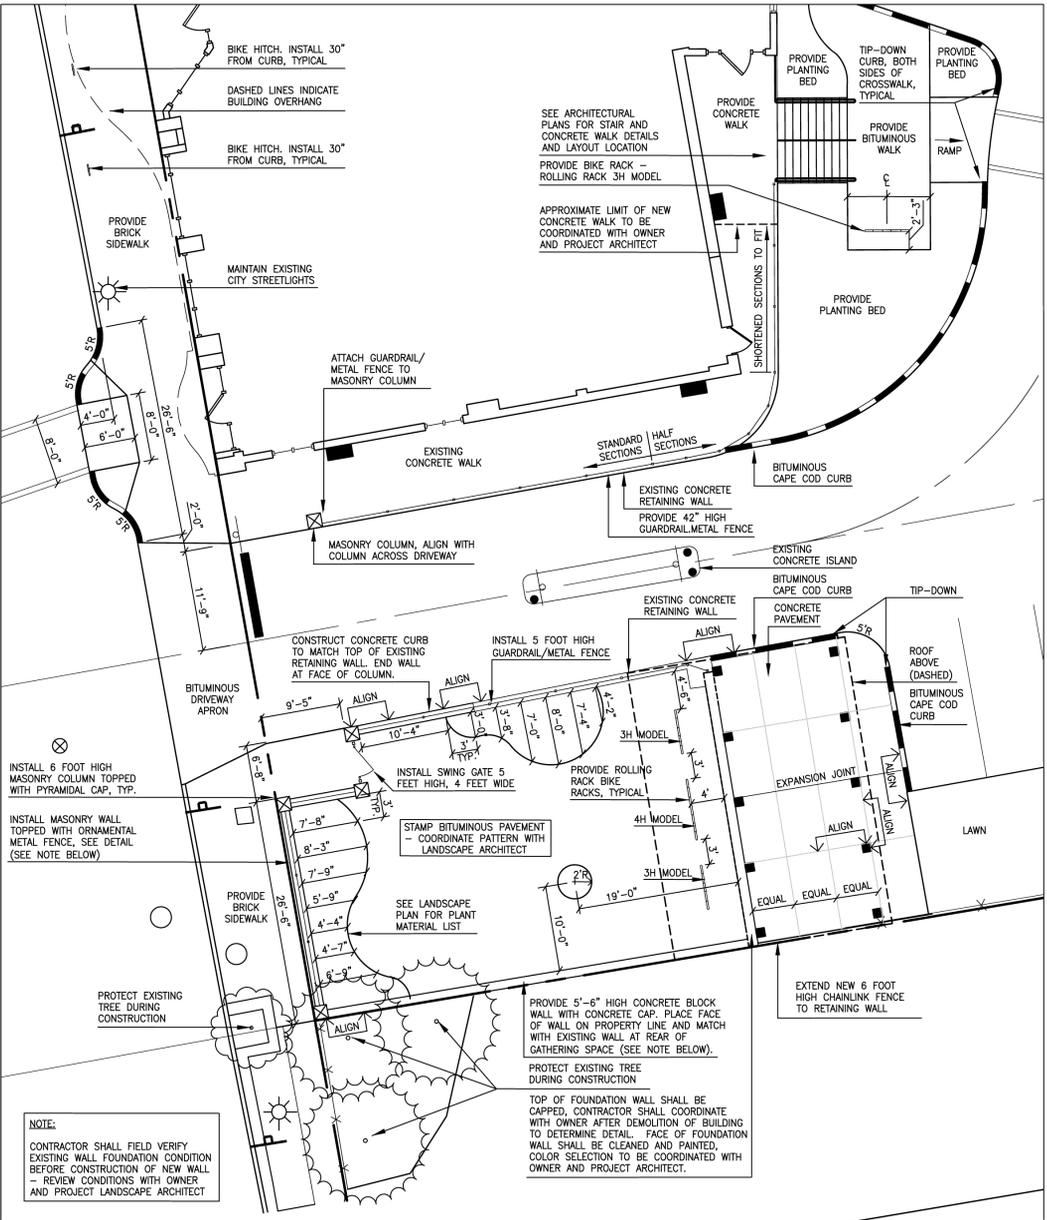


2  
3 CONGRESS STREET GATHERING AREA ENLARGEMENT  
SCALE: 1\"/>

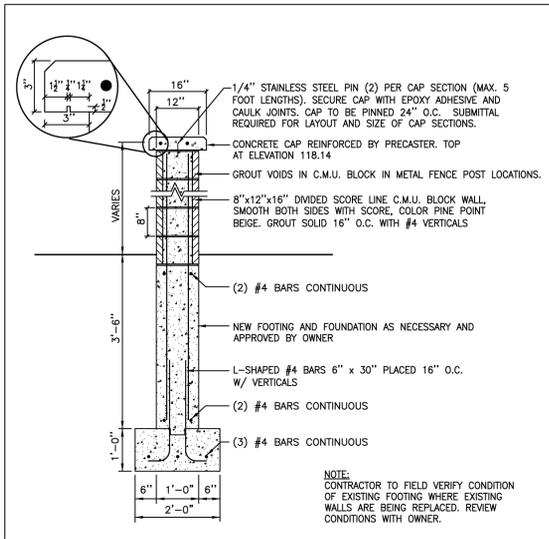


4  
3 MASONRY WALL DETAIL  
NOT TO SCALE

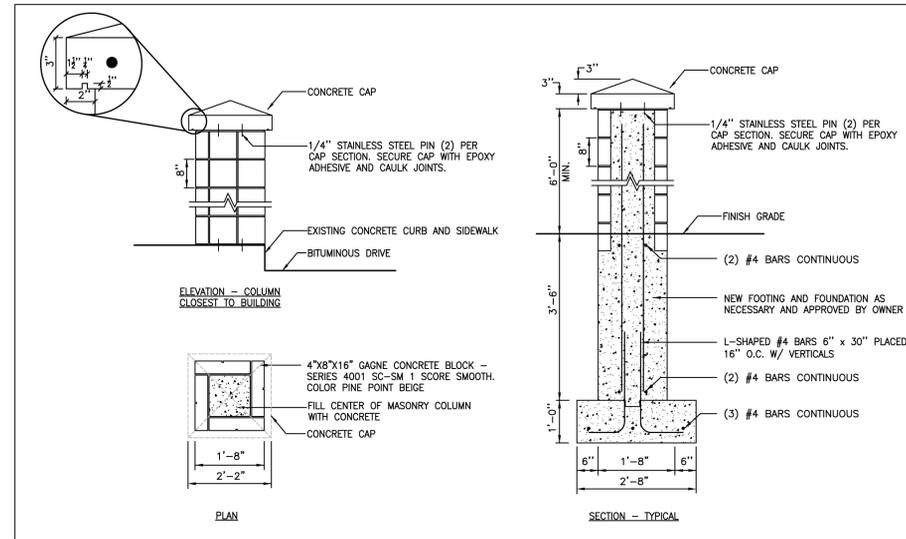

8  
3 MASONRY COLUMN DETAIL  
NOT TO SCALE

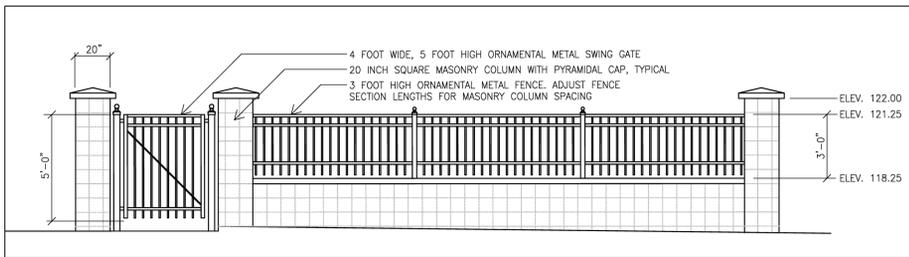

5  
3 CONGRESS STREET ELEVATION  
SCALE: 1/4\"/>

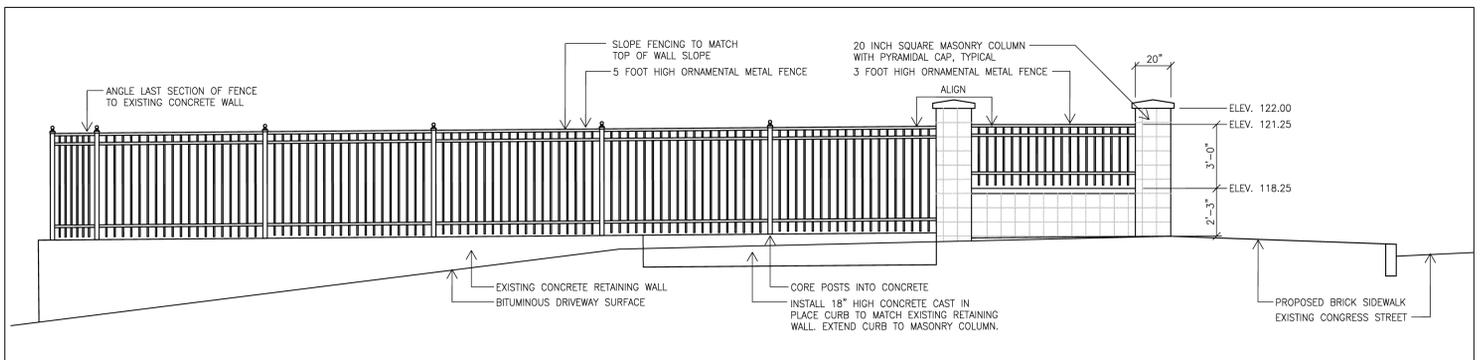

6  
3 ENTRANCE DRIVE ELEVATION  
SCALE: 1/4\"/>

Prepared for Owner:  
**BAYSIDE MAINE, LLC**  
 477 Congress Street, Suite 1012  
 Portland, Maine 04101  
 Tel: (207) 772-7070  
 Contact: Greg Shinberg

Prepared By:

**Mitchell & Associates**  
 LANDSCAPE ARCHITECTS  
THE STABLES BUILDING, 70 CENTER STREET PORTLAND, MAINE 04101  
 PHONE: 207.776.4127 FAX: 207.874.3590

**CWS**  
 CWS  
 ARCHITECTS

**shinberg**  
 CONSULTING, LLC

**CASCO BAY**  
 ENGINEERING

**645 CONGRESS STREET**

**645 Congress Street Portland, Maine**

Date: MAY 27, 2009

Issued For:  
**BIDDING & PERMITTING**

Revisions:  
 May 27, 2009 - Bidding and Permitting  
 June 2, 2009 - Addendum #1.

Reproduction or reuse of this document without the expressed written consent of Mitchell & Associates is prohibited.

Title:  
**LAYOUT ENLARGEMENT PLAN**

Scale: 1"=20'

Magnetic North:

Sheet No:  
**3**