


SHINBERG CONSULTING
6/15/09 F1.04

Note
UNIT
407
NIC

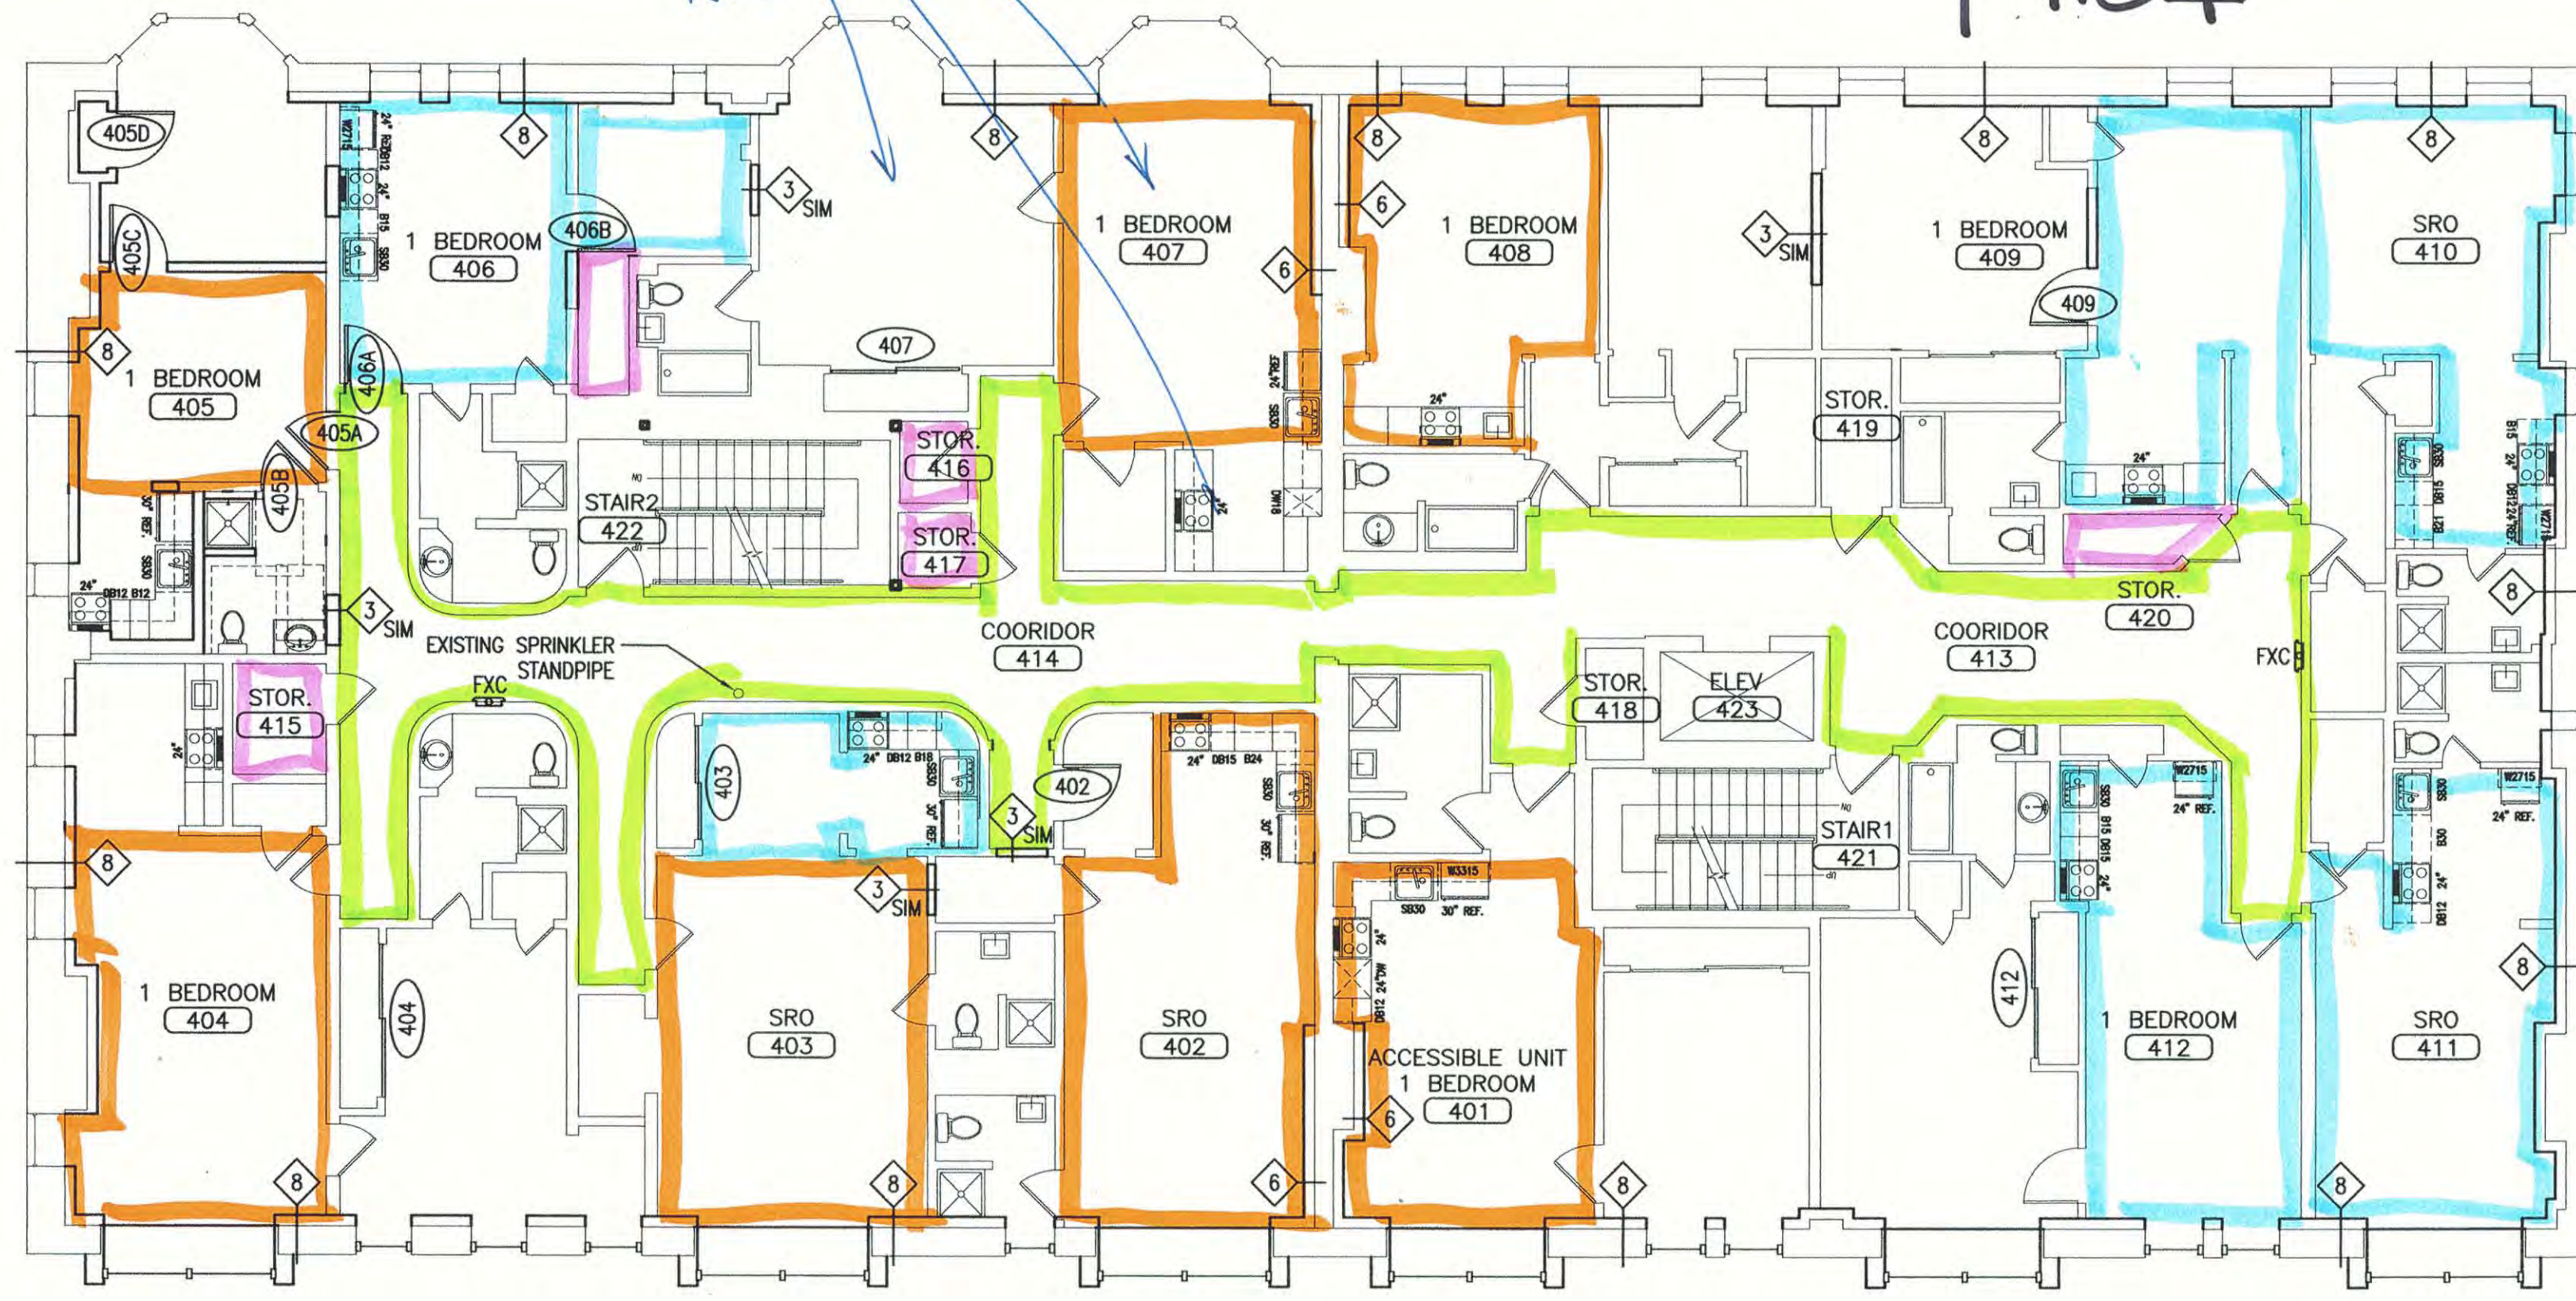

UNIT TOTALS SIXTH FLOOR

1 BEDROOM UNITS	5
SINGLE OCCUPANCY UNITS	1
TOTAL UNITS THIS FLOOR	6

UNIT TOTALS FIFTH FLOOR

1 BEDROOM UNITS	8
SINGLE OCCUPANCY UNITS	4
TOTAL UNITS THIS FLOOR	12

UNIT TOTALS FOURTH FLOOR

1 BEDROOM UNITS	8
SINGLE OCCUPANCY UNITS	4
TOTAL UNITS THIS FLOOR	12

UNIT TOTALS THIRD FLOOR

1 BEDROOM UNITS	8
SINGLE OCCUPANCY UNITS	4
TOTAL UNITS THIS FLOOR	12

UNIT TOTALS SECOND FLOOR

1 BEDROOM UNITS	3
SINGLE OCCUPANCY UNITS	11
TOTAL UNITS THIS FLOOR	14

