


SHINBERG CONSULTING  
6/15/09 F1.05

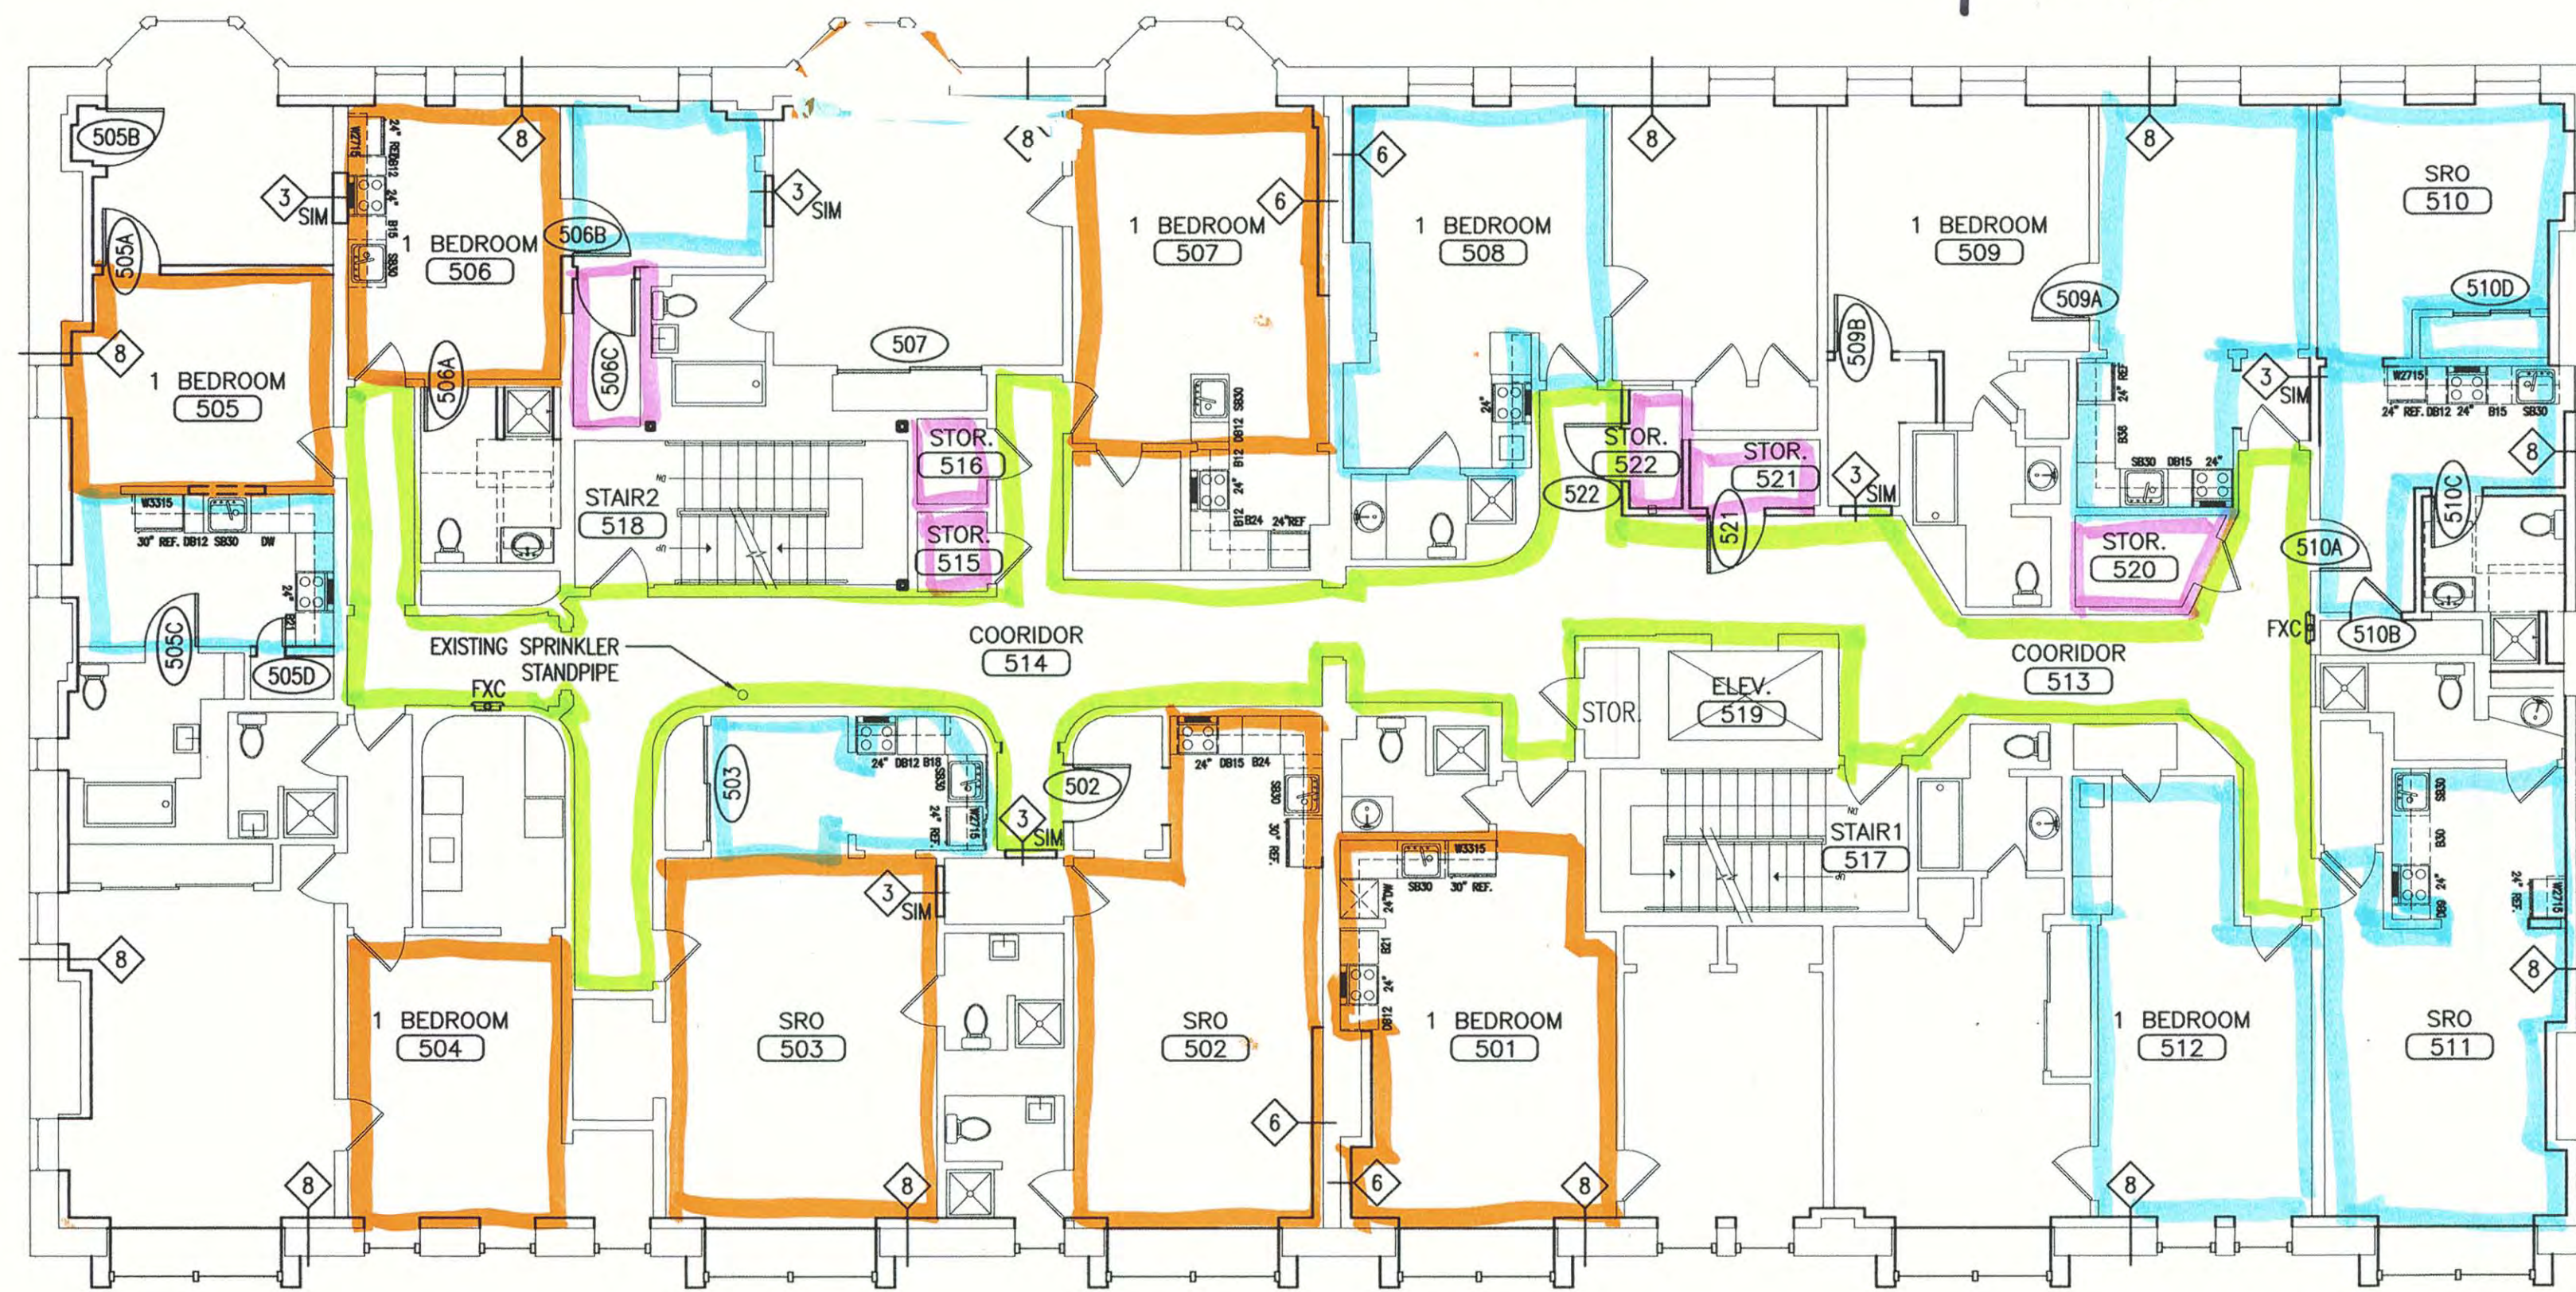

UNIT TOTALS SIXTH FLOOR	
1 BEDROOM UNITS	5
SINGLE OCCUPANCY UNITS	1
TOTAL UNITS THIS FLOOR	6

UNIT TOTALS FIFTH FLOOR	
1 BEDROOM UNITS	8
SINGLE OCCUPANCY UNITS	4
TOTAL UNITS THIS FLOOR	12

UNIT TOTALS FOURTH FLOOR	
1 BEDROOM UNITS	8
SINGLE OCCUPANCY UNITS	4
TOTAL UNITS THIS FLOOR	12

UNIT TOTALS THIRD FLOOR	
1 BEDROOM UNITS	8
SINGLE OCCUPANCY UNITS	4
TOTAL UNITS THIS FLOOR	12

UNIT TOTALS SECOND FLOOR	
1 BEDROOM UNITS	3
SINGLE OCCUPANCY UNITS	11
TOTAL UNITS THIS FLOOR	14

