

Prepared For:
NORTHLAND ENTERPRISES, LLC
 ONE CITY CENTER - 4TH FLOOR
 PORTLAND, ME 04101

Consulting Engineer:

Architect:
ARCHETYPE architects
 48 Union Wharf Portland, Maine 04101
 (207) 772-6022 Fax (207) 772-4056

Project:
The BAXTER LIBRARY
 619 CONGRESS STREET
 PORTLAND, MAINE


Revisions:
 Issued for Pricing - 19 August 2009
 Issued for Bid - 8 September 2009

Date:
 19 August 2009


Scale:
 1/8" = 1'-0"

BUILDING ELEVATIONS

A2.02

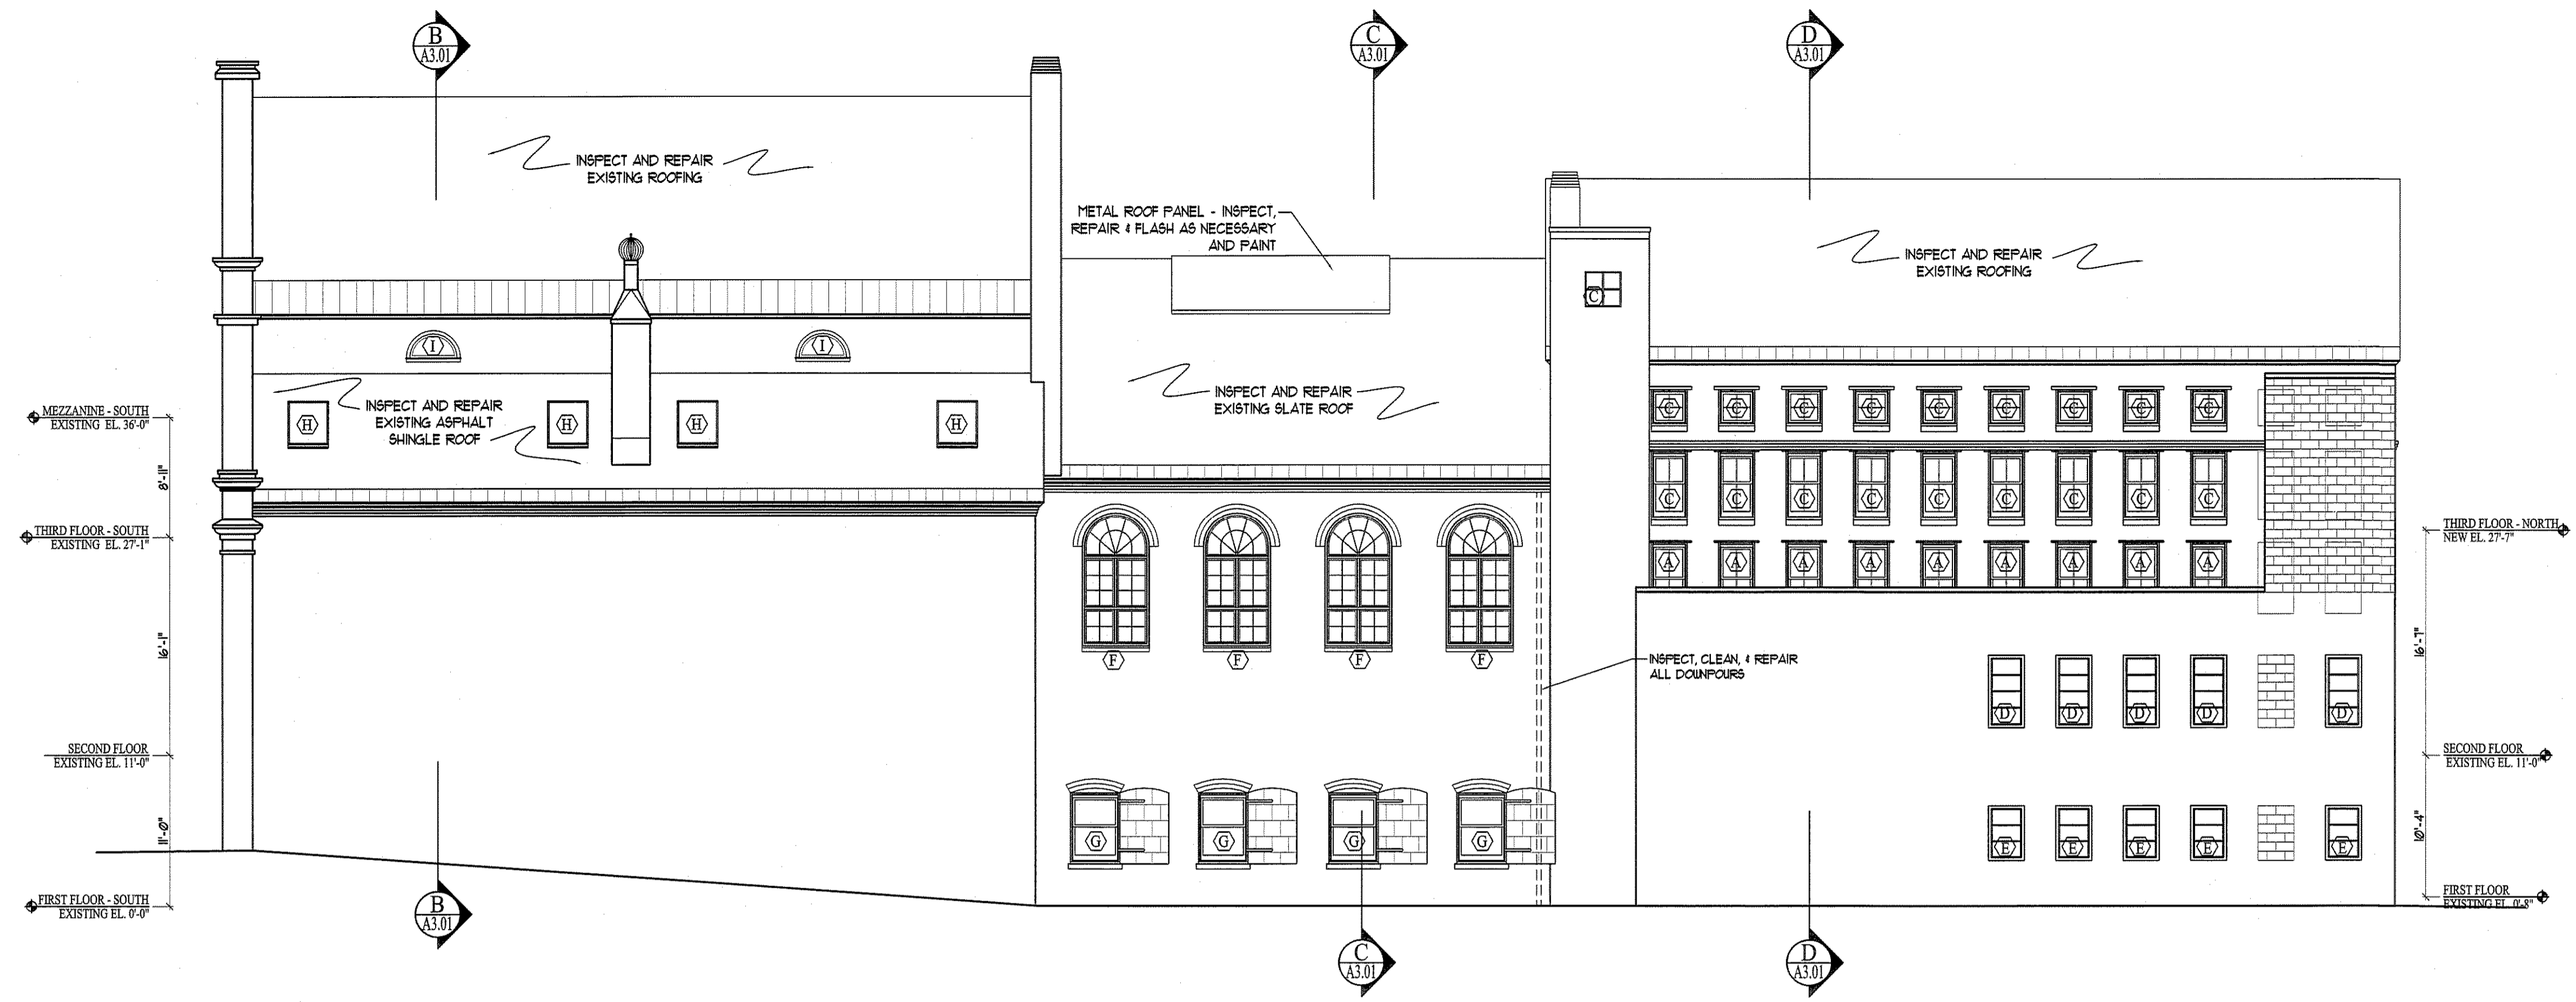

G EAST BUILDING ELEVATION
 SCALE: 1/8"=1'-0"

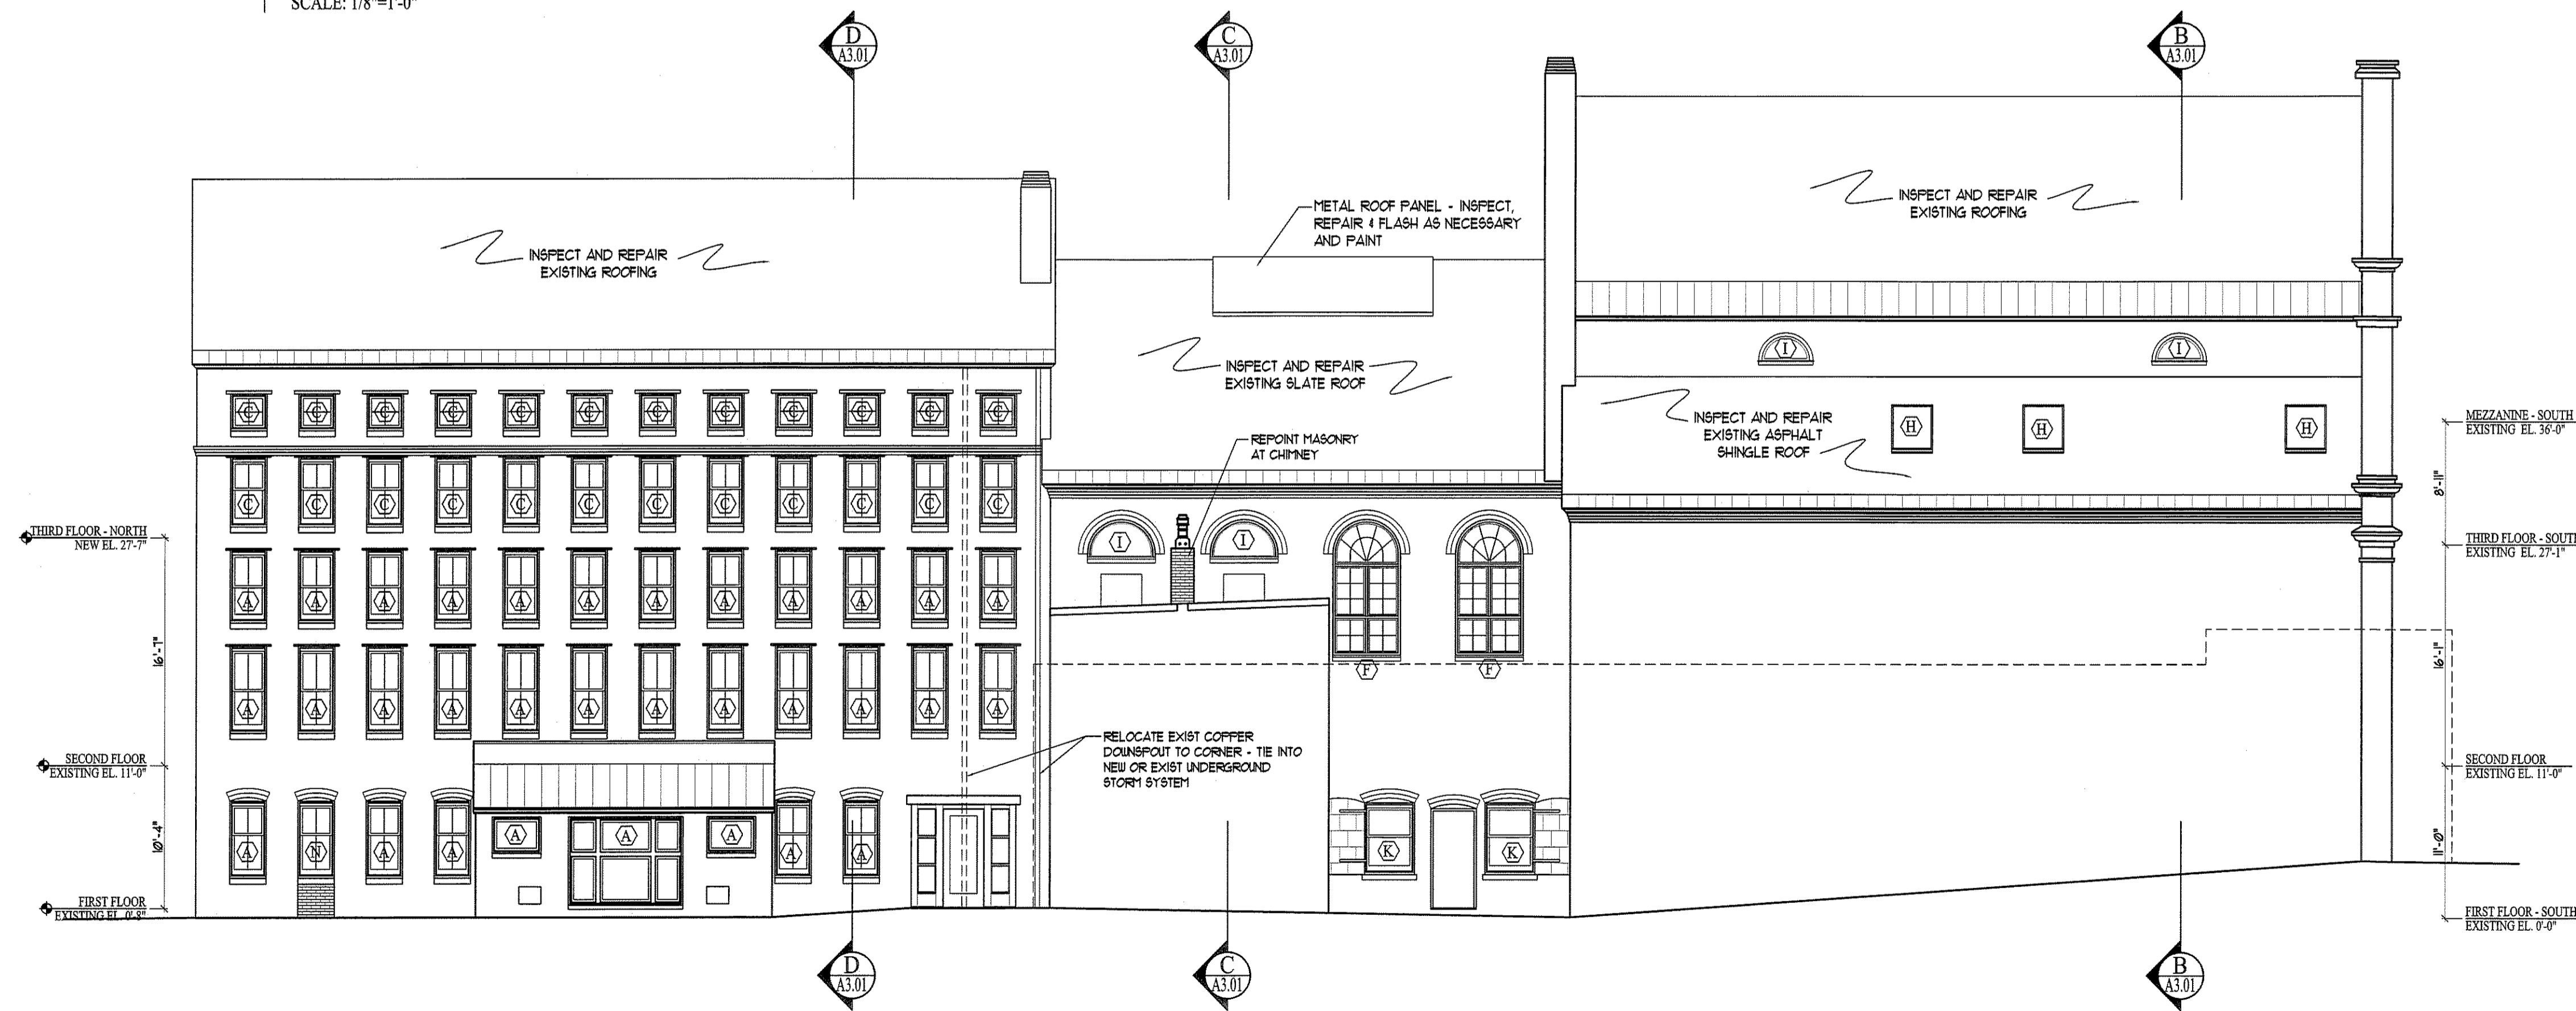

F WEST BUILDING ELEVATION
 SCALE: 1/8"=1'-0"

