


1 BUILDING SECTION THROUGH CENTRAL READING ROOM @ NEW STEPPED CIRCULATION
 SCALE: 1/8" = 1'-0"

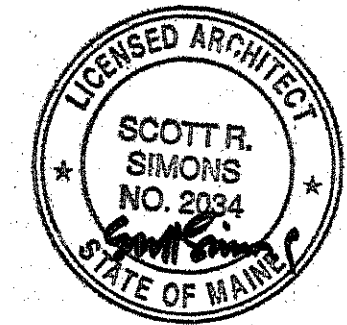

SSA
 Scott Simons Architects
 75 York Street
 Portland, Maine 04101
 tel 207 772 4656
 fax 207 632 4656
 web www.simonsarchitects.com

THIS DRAWING IS THE PROPERTY OF SCOTT SIMONS ARCHITECTS AND IS NOT TO BE COPIED OR REPRODUCED IN PART OR WHOLE.

PROJECT
VIA
Baxter Library Interior Fit Up
 CONGRESS STREET
 PORTLAND, ME


TITLE
BUILDING SECTIONS / INTERIOR ELEVATIONS

STATUS:
CONSTRUCTION DOCUMENTS ISSUED FOR PERMITTING

DATE: 08.31.2009	REVISION / DATE: ESTIMATING REVISION: APPLY TO ALL REVISION CLOUDS 09.08.2009
SCALE: AS NOTED	
PROJECT NO. 2009-0050	
DRAWN BY:	

2009 © Scott Simons Architects

DWG NO.
TI-601

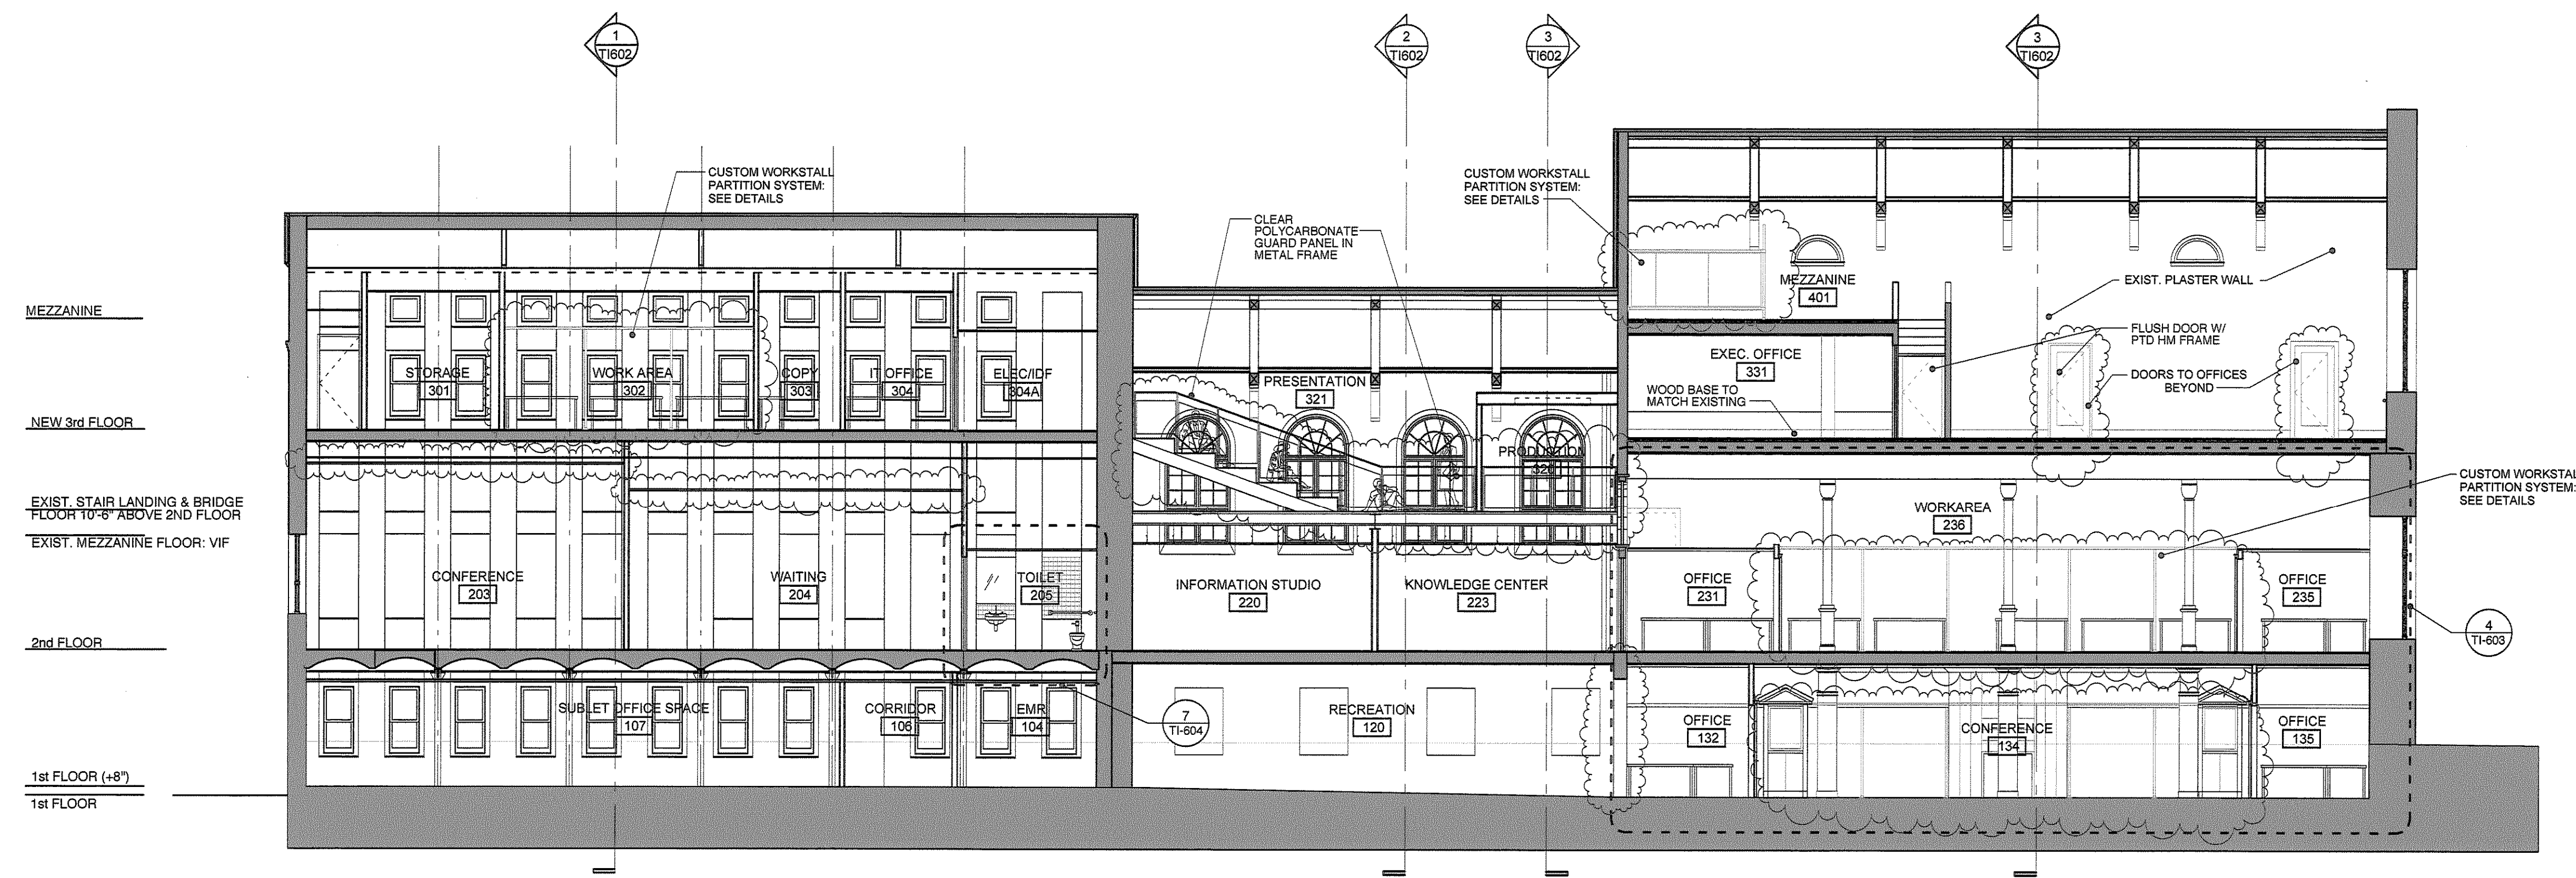

2 BUILDING SECTION THROUGH CENTRAL READING ROOM @ SEATING & PRODUCTION ROOM
 SCALE: 1/8" = 1'-0"