


DEPT. OF BUILDING INSPECTION  
CITY OF PORTLAND  
OCT - 4 1996

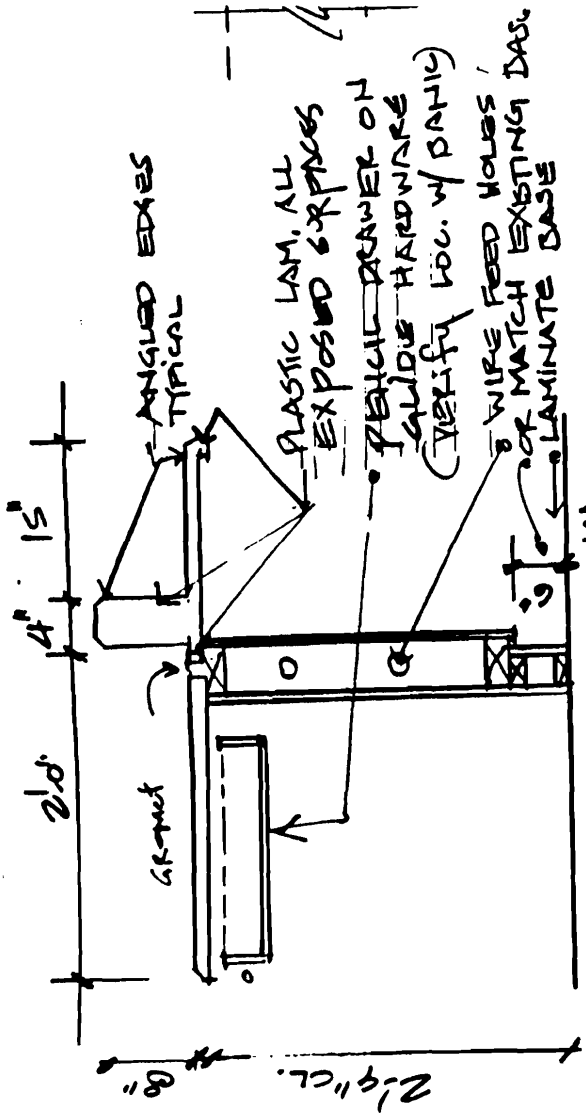

HEAD TELLER DESK

3/4" = 1'0"

