




PRECEDENT: HISTORIC MARQUEE CIRCA 1930

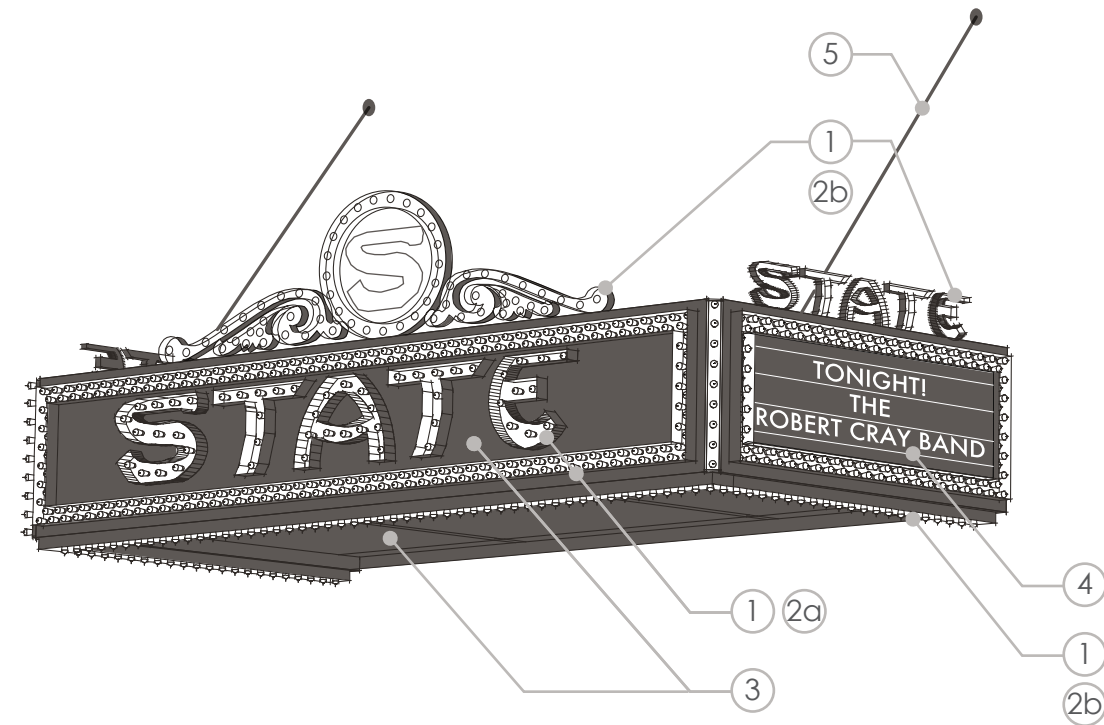


5. EXISTING CHAIN SUPPORT TO REMAIN




a. S14

b. S11


2. LED SIGN BULBS, FROSTED

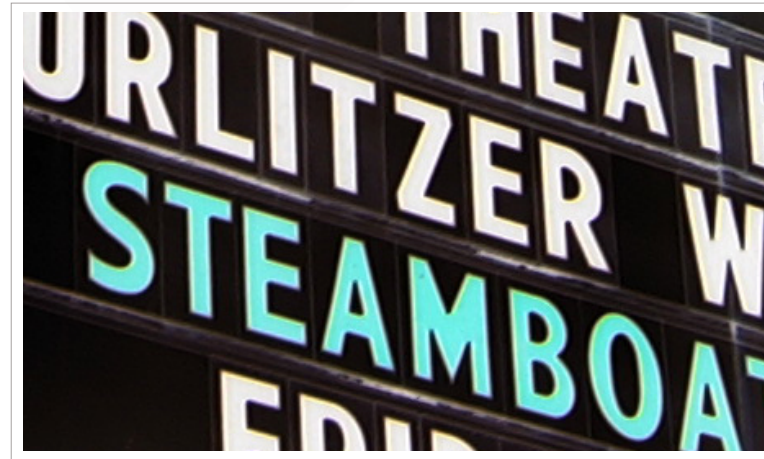

4. ILLUMINATED SLIDE LETTER SIGNAGE, 8"

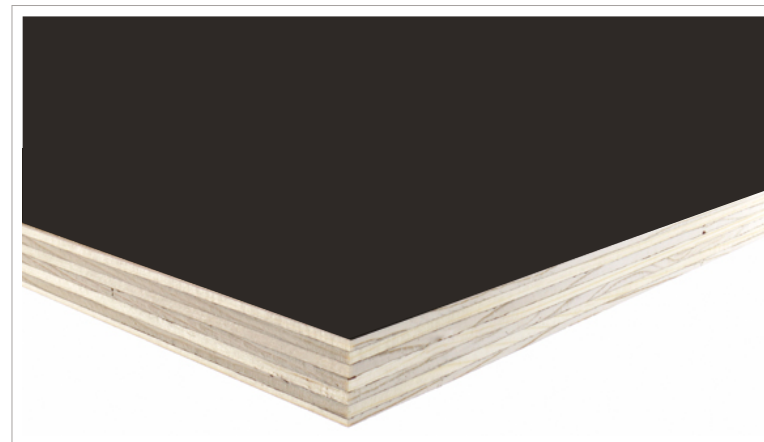

3. PAINTED MDO, BLACK: EDGES TO BE FULLY FINISHED

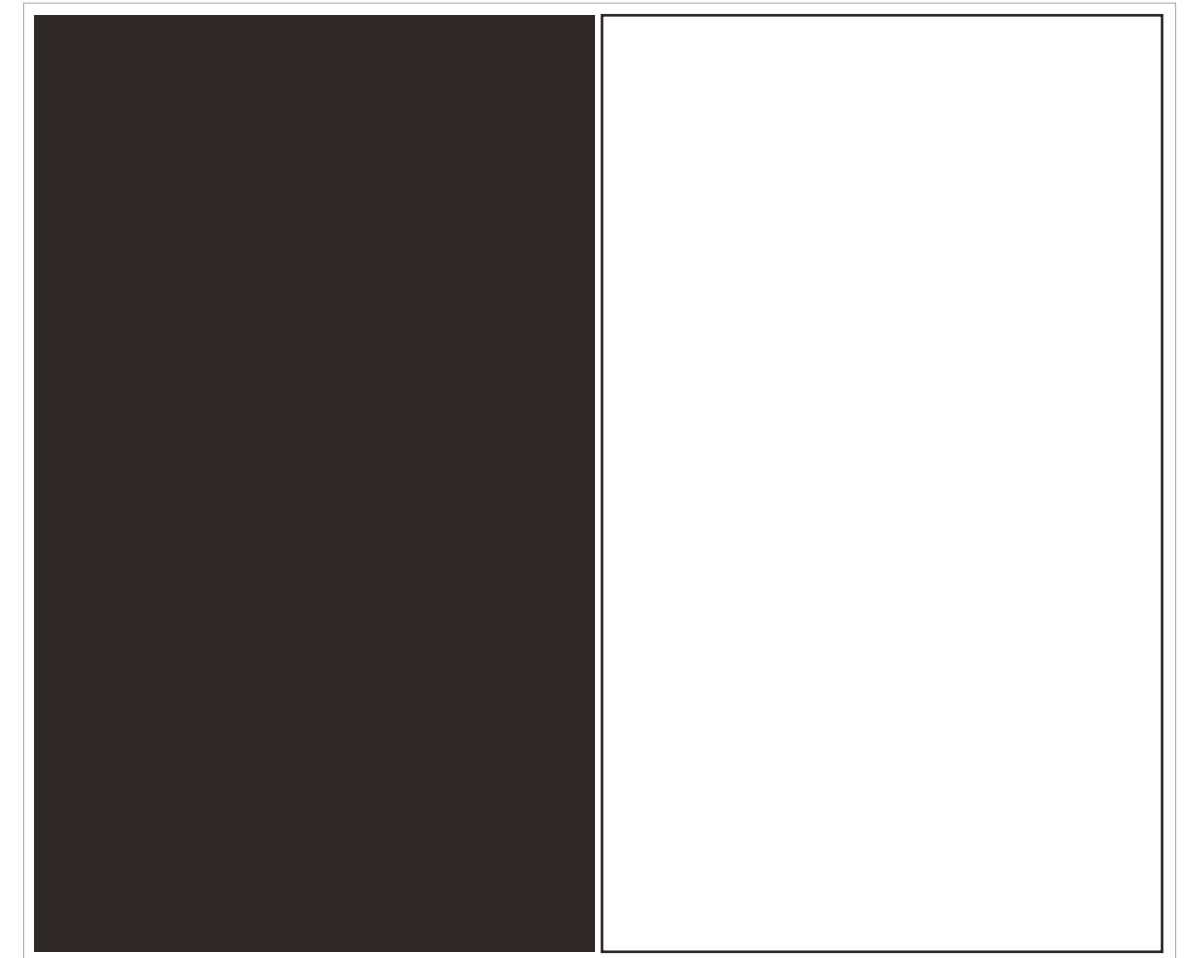

1. PAINTED METAL FRAMING AND SIGNAGE: WHITE INTERIOR, BLACK EXTERIOR