


613 Congress St

14 ft

7 ft

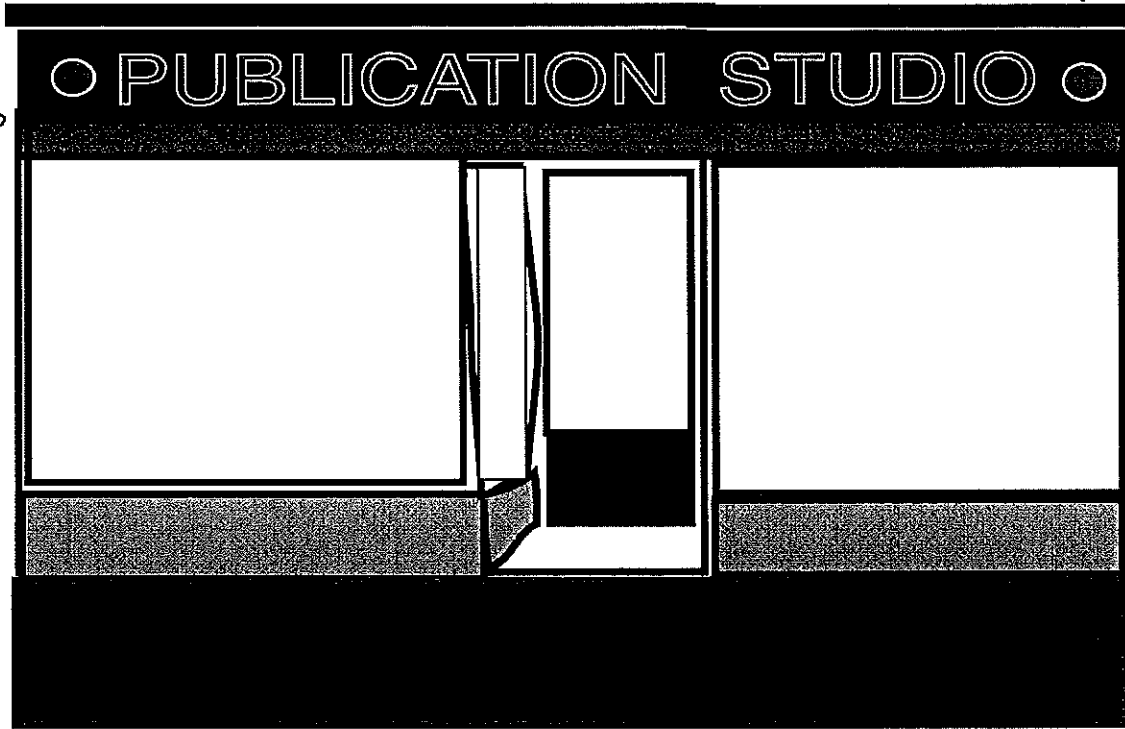

metal letter cutouts
screwed into wood surface

letters are 1 ft in height
fitting the space proportion