



○ = small spotlights, hidden above pre-existing awning      ⤴ = recessed can lights in each vestibule/door awning

Residential Units

 

Commercial Sign  
Dimensions:  
15.5' x 2.5'  
Materials: Wood

 


Commercial Sign Space:

ROSSOBIANCO

14' Distance from ground


pre-existing awning

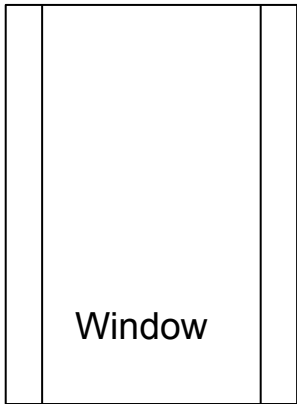


Window




Front Door

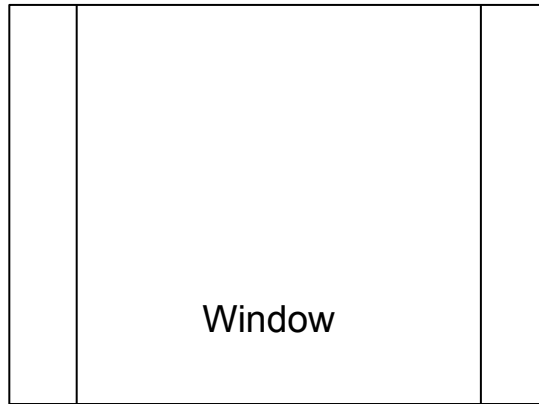

Window

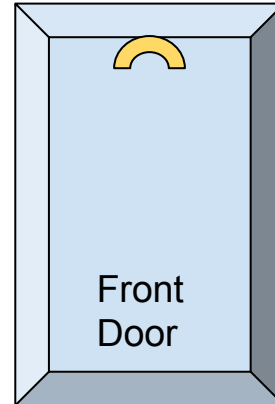

Front Door

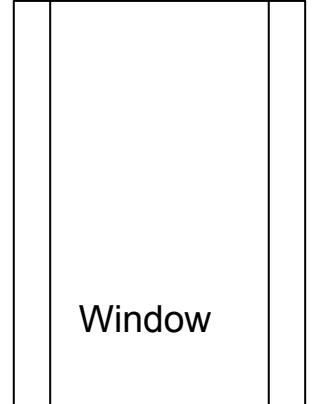

Window

**SIDEWALK**

Total Footage Across Front Exterior: 31.99'