

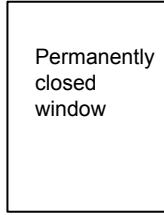


ROSSOBIANCO


 


Permanently closed window

3 feet apart

 


Hood Exhaust Fan

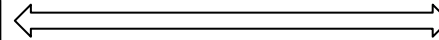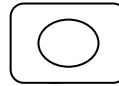

14 ft. from Lourdes' Hair Salon (along the wall)


10 ft.

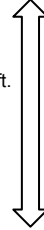

Adjoining grade

HAIR SALON

14 ft. Distance From adjacent Building

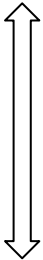

12 ft Distance from Lourdes' Back Door

