


1 | BRAMHALL SQUARE FLOORPLAN- SECOND FLOOR
SCALE: 1/4"=1'-0"

--- INDICATES WALL AND DOORS TO BE INCLUDED IN ALTERNATE #1

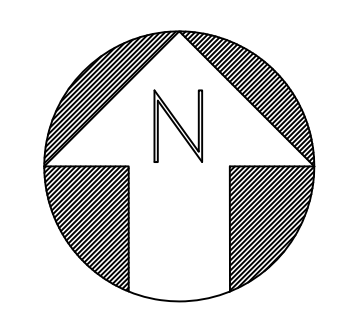

Prepared For:
RANDOM ORBIT, LLC
17 Chestnut St
Portland, ME

Consulting Engineer:
ARCHETYPE architects
48 Union Wharf Portland, Maine 04101
(207) 772-6022 Fax (207) 772-4056

Project:
PELOTON BUILDING
BRAMHALL SQUARE
PORTLAND, ME

Revisions:
Issued for Permit 23 July 2010

Date: 23 July 2010
Scale: 1/4" = 1'-0"
SECOND FLOOR PLAN

A1.02