



C EAST SIDE ELEVATION
SCALE: 1/4"=1'-0"

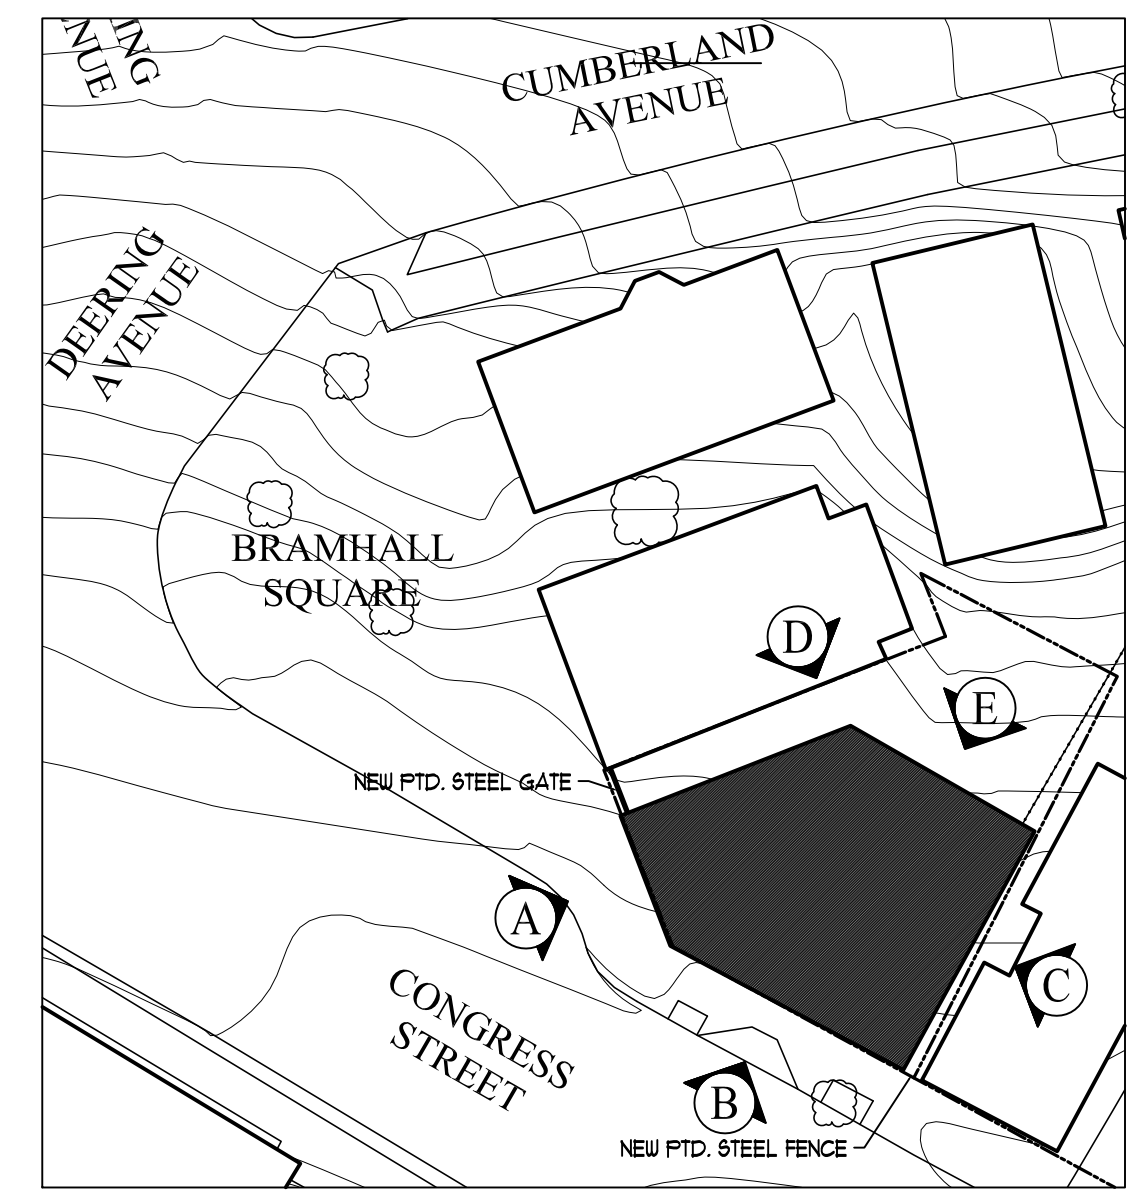

1 KEY PLAN - BRAMHALL SQUARE
SCALE: 1/32"=1'-0"

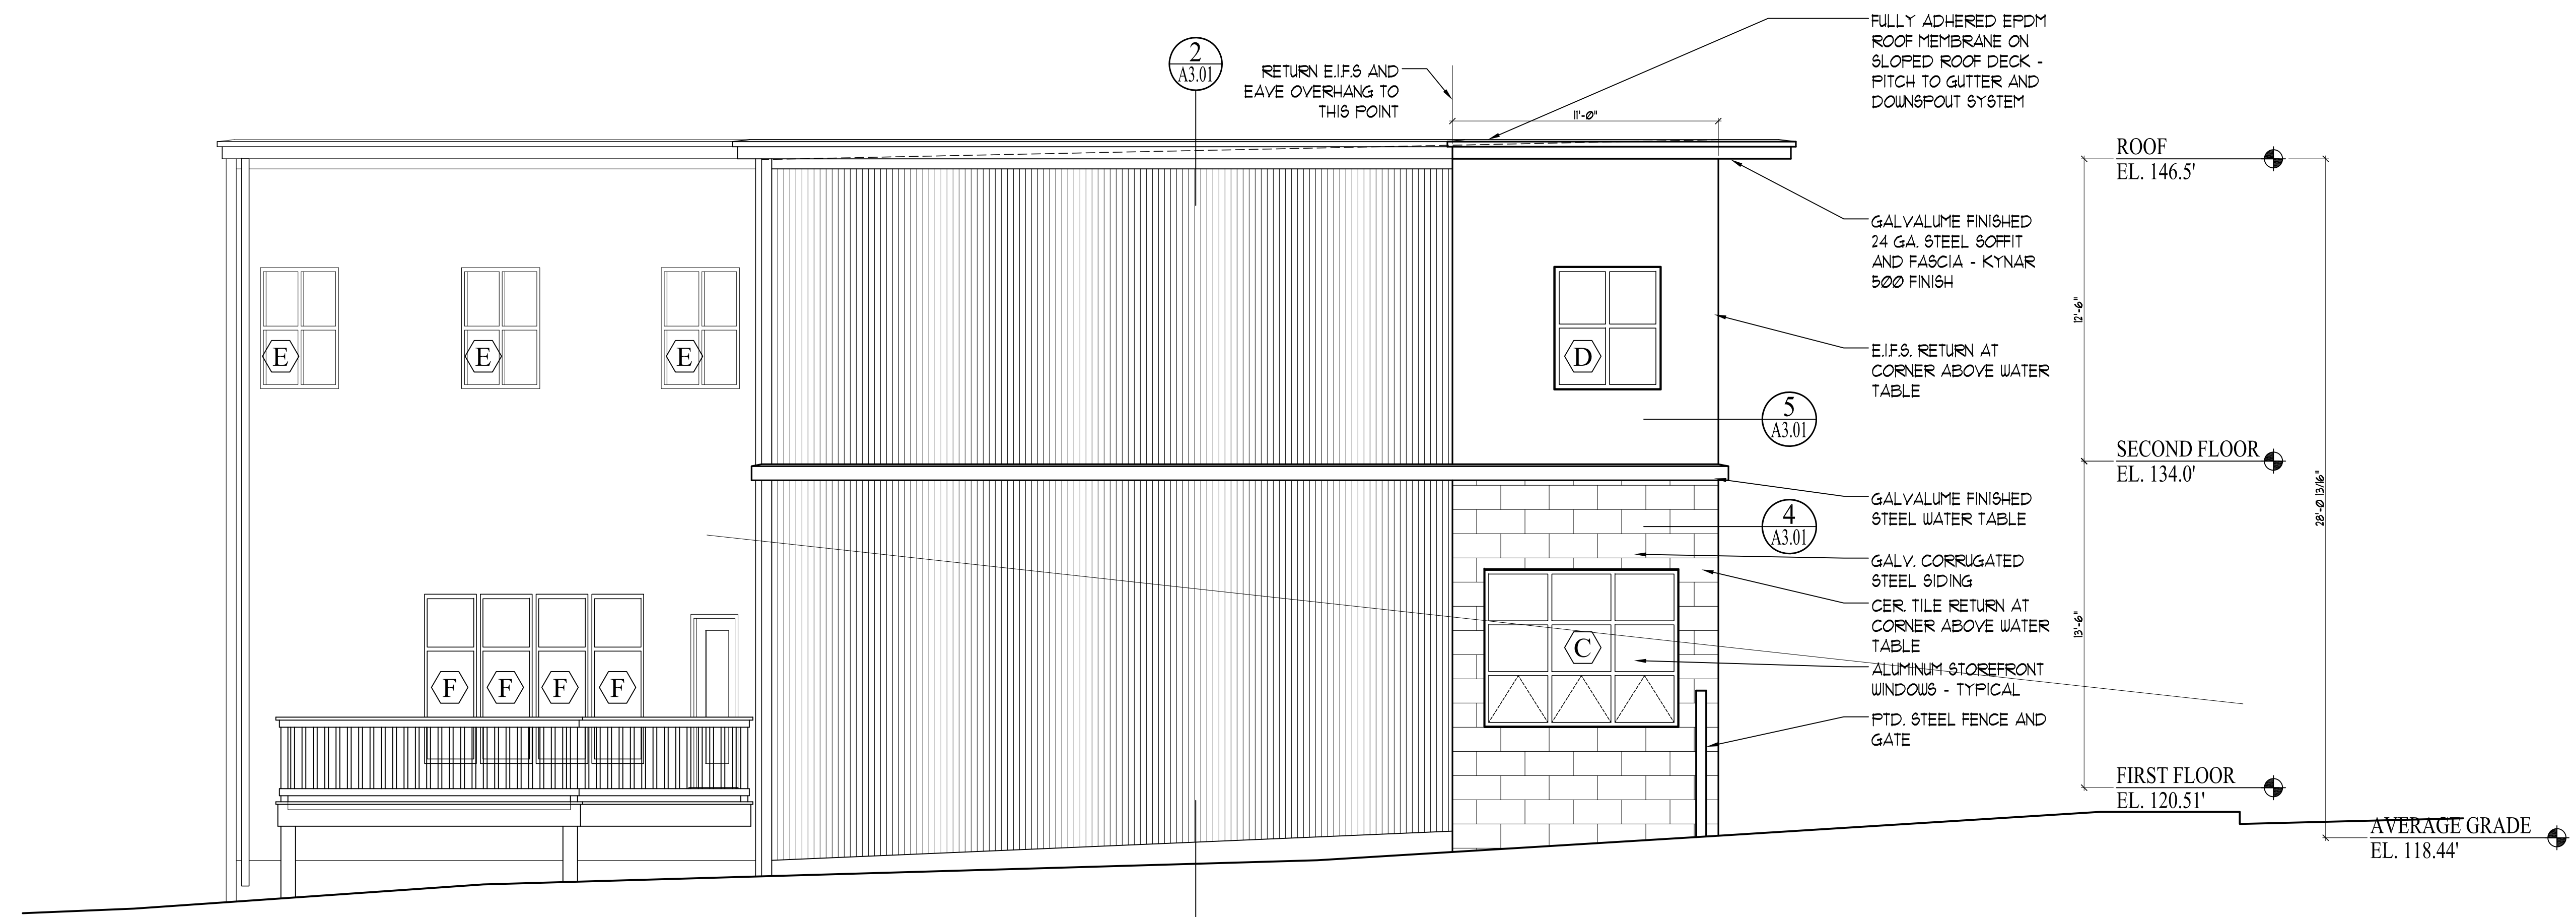

D WEST SIDE ELEVATION
SCALE: 1/8"=1'-0"

Prepared For:	RANDOM ORBIT, LLC 17 Chestnut St Portland, ME
Consulting Engineer:	ARCHETYPE architects 48 Union Wharf Portland, Maine 04101 (207) 772-6022 Fax (207) 772-4056
Project:	PELOTON BUILDING BRAMHALL SQUARE PORTLAND, ME
Revisions:	Issued for Permit 23 July 2010
Date:	23 July 2010
Scale:	1/4" = 1'-0"
BUILDING ELEVATIONS	
A2.02	